


Notes:
 As existing drawings based on survey drawings undertaken by Survey and Site Services LLP (October 2013)

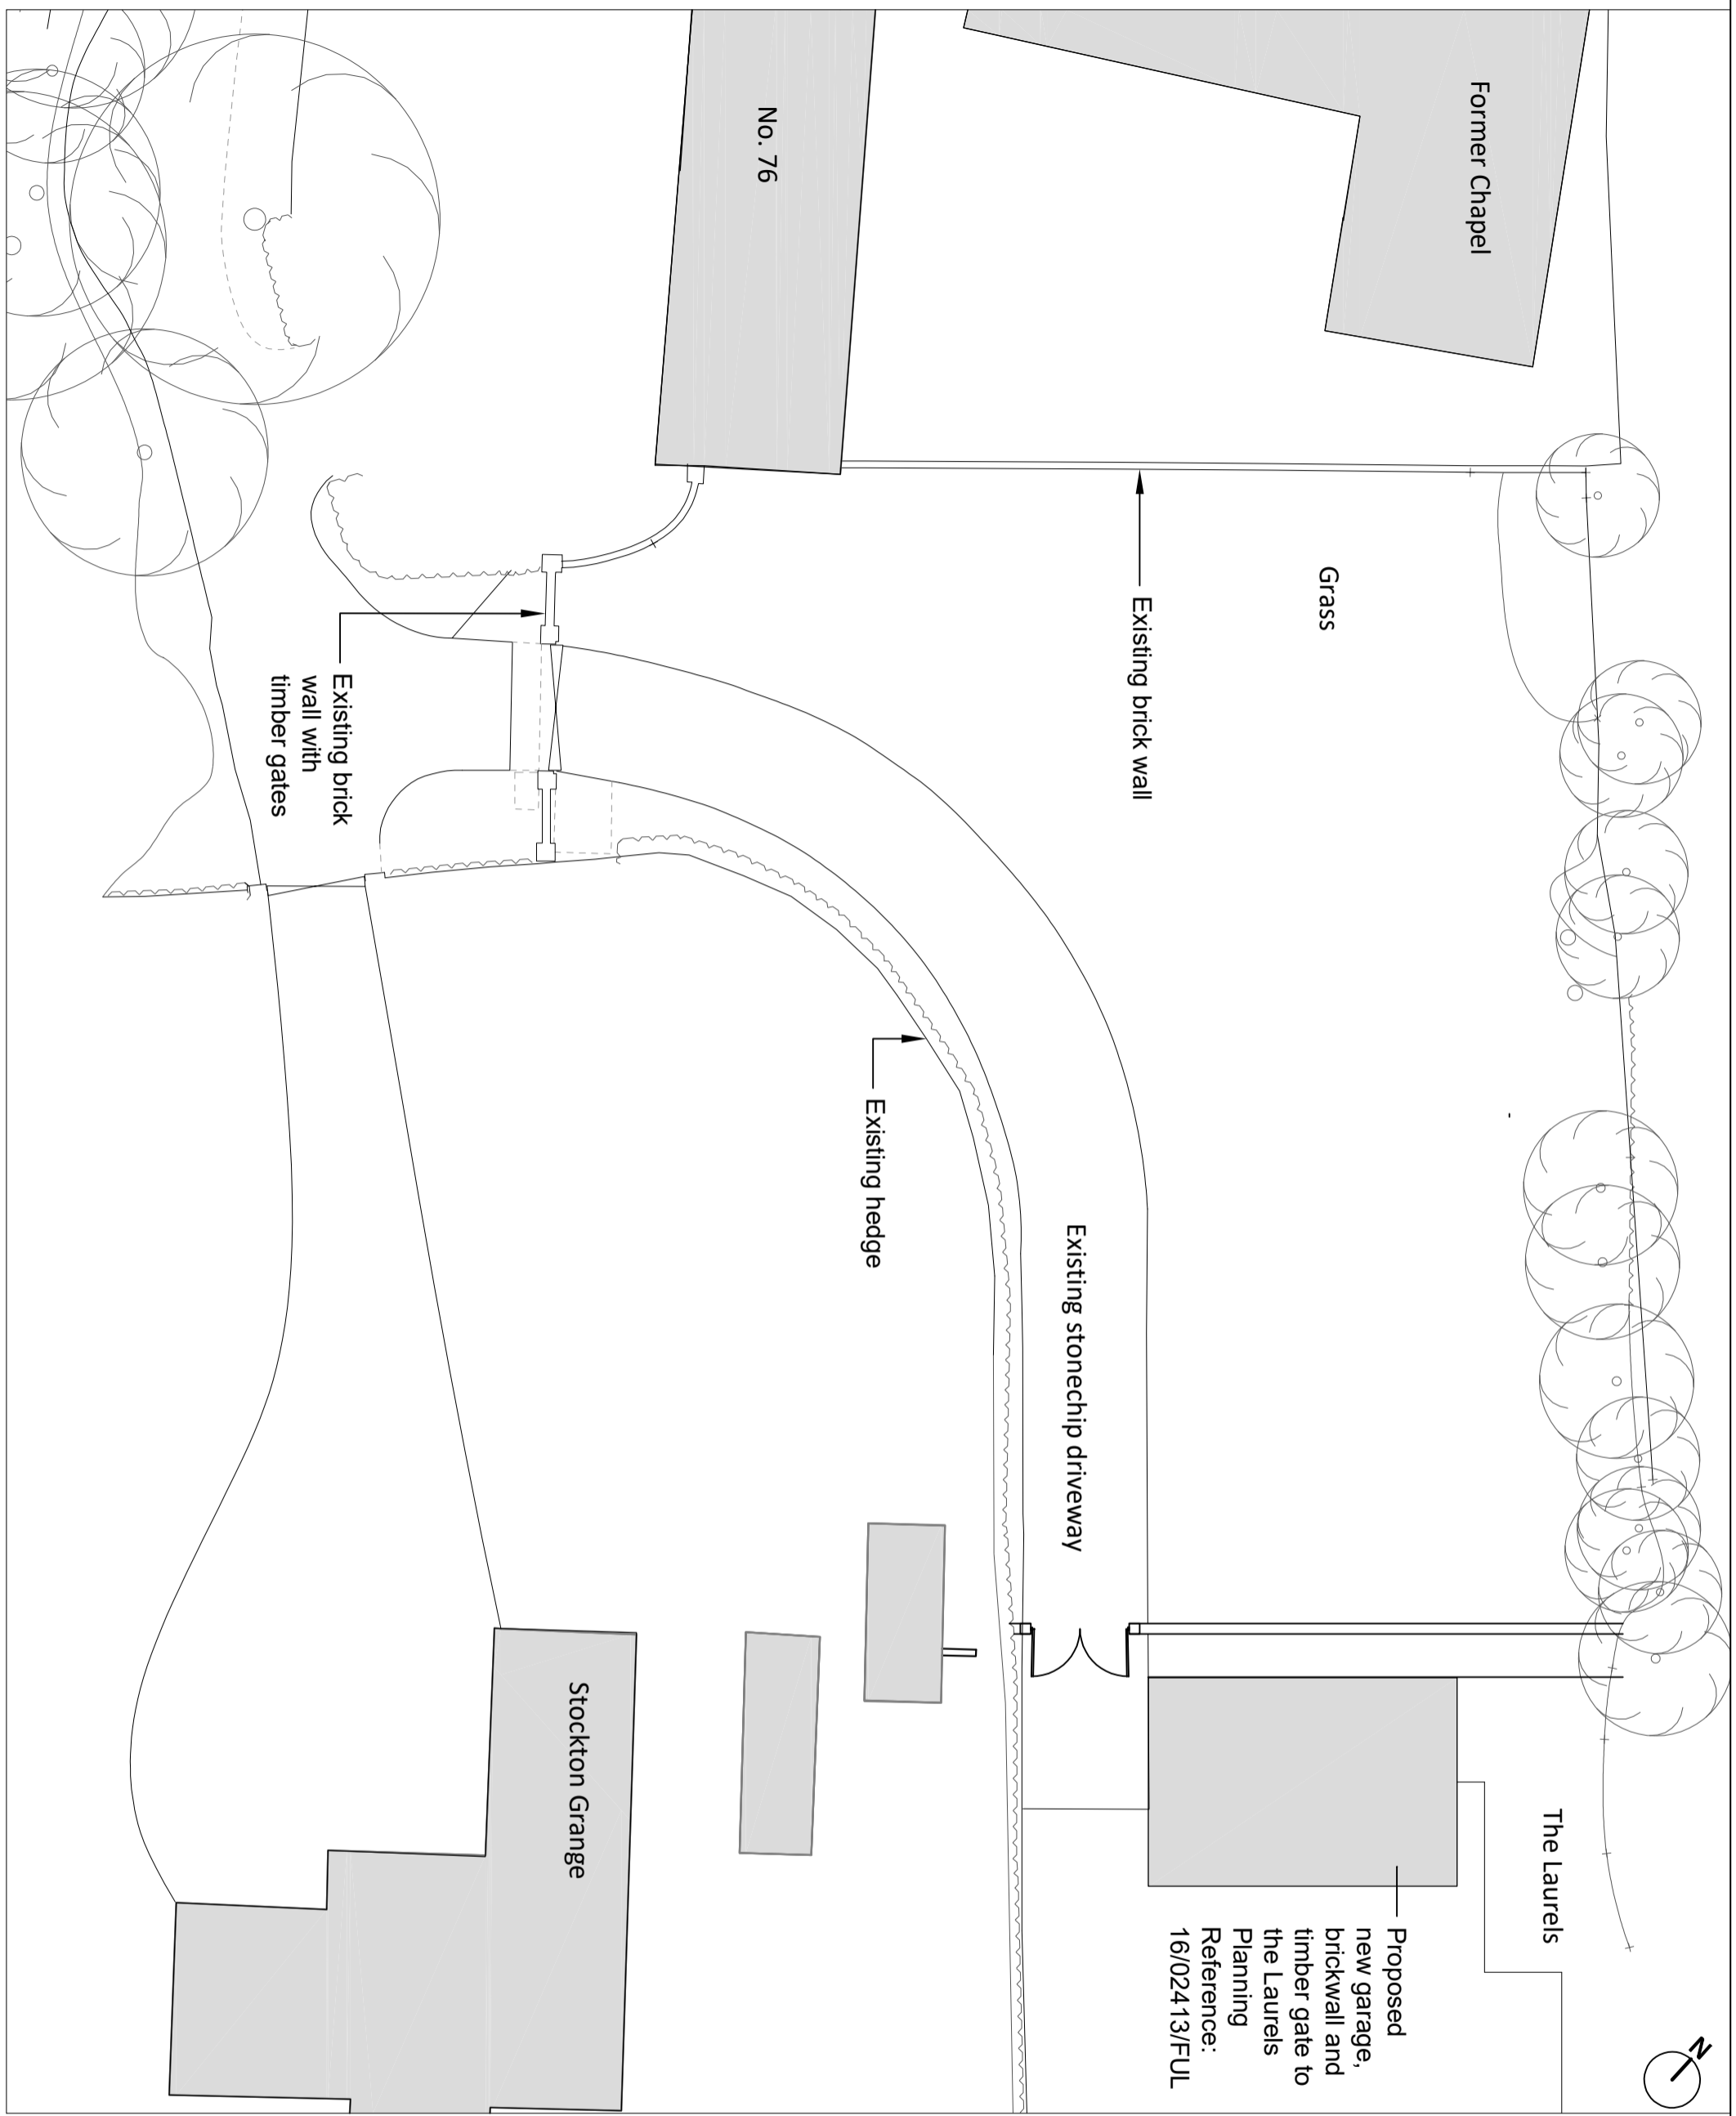

ISSUED FOR:
Planning Permission

Drawing Revision	Date	Description
Client: Mr Nigel Adams		
Project: New Dwelling, Laurel House, Stockton on the Forest		
Drawing Title: Site plan - As Existing		
Scale:	Date:	
1:200@A3	16/02/18	
Project Number:	Drawing Number:	Drawing Revision:
025T1SF	101	.
Do not scale from drawings. Check all dimensions on site		
© All rights reserved		

CHARLOTTE KITCHEN ARCHITECTS LTD.

82 Greenshaw Drive, Haxby, York, YO32 3DG
 T: 07815 094360 E:charlie@charlottekitchenarchitects.co.uk
 www.charlottekitchenarchitects.co.uk
 Charlotte Kitchen Architects Limited is a registered company in England and Wales. Registered address: 82 Greenshaw Drive, Haxby, York, YO32 3DG. Company Number: 10252469

Scale 1:200@A3 0 10 20m

© Crown Copyright and database rights 2018 OS 100047474