




LOCATION PLAN 1/1250

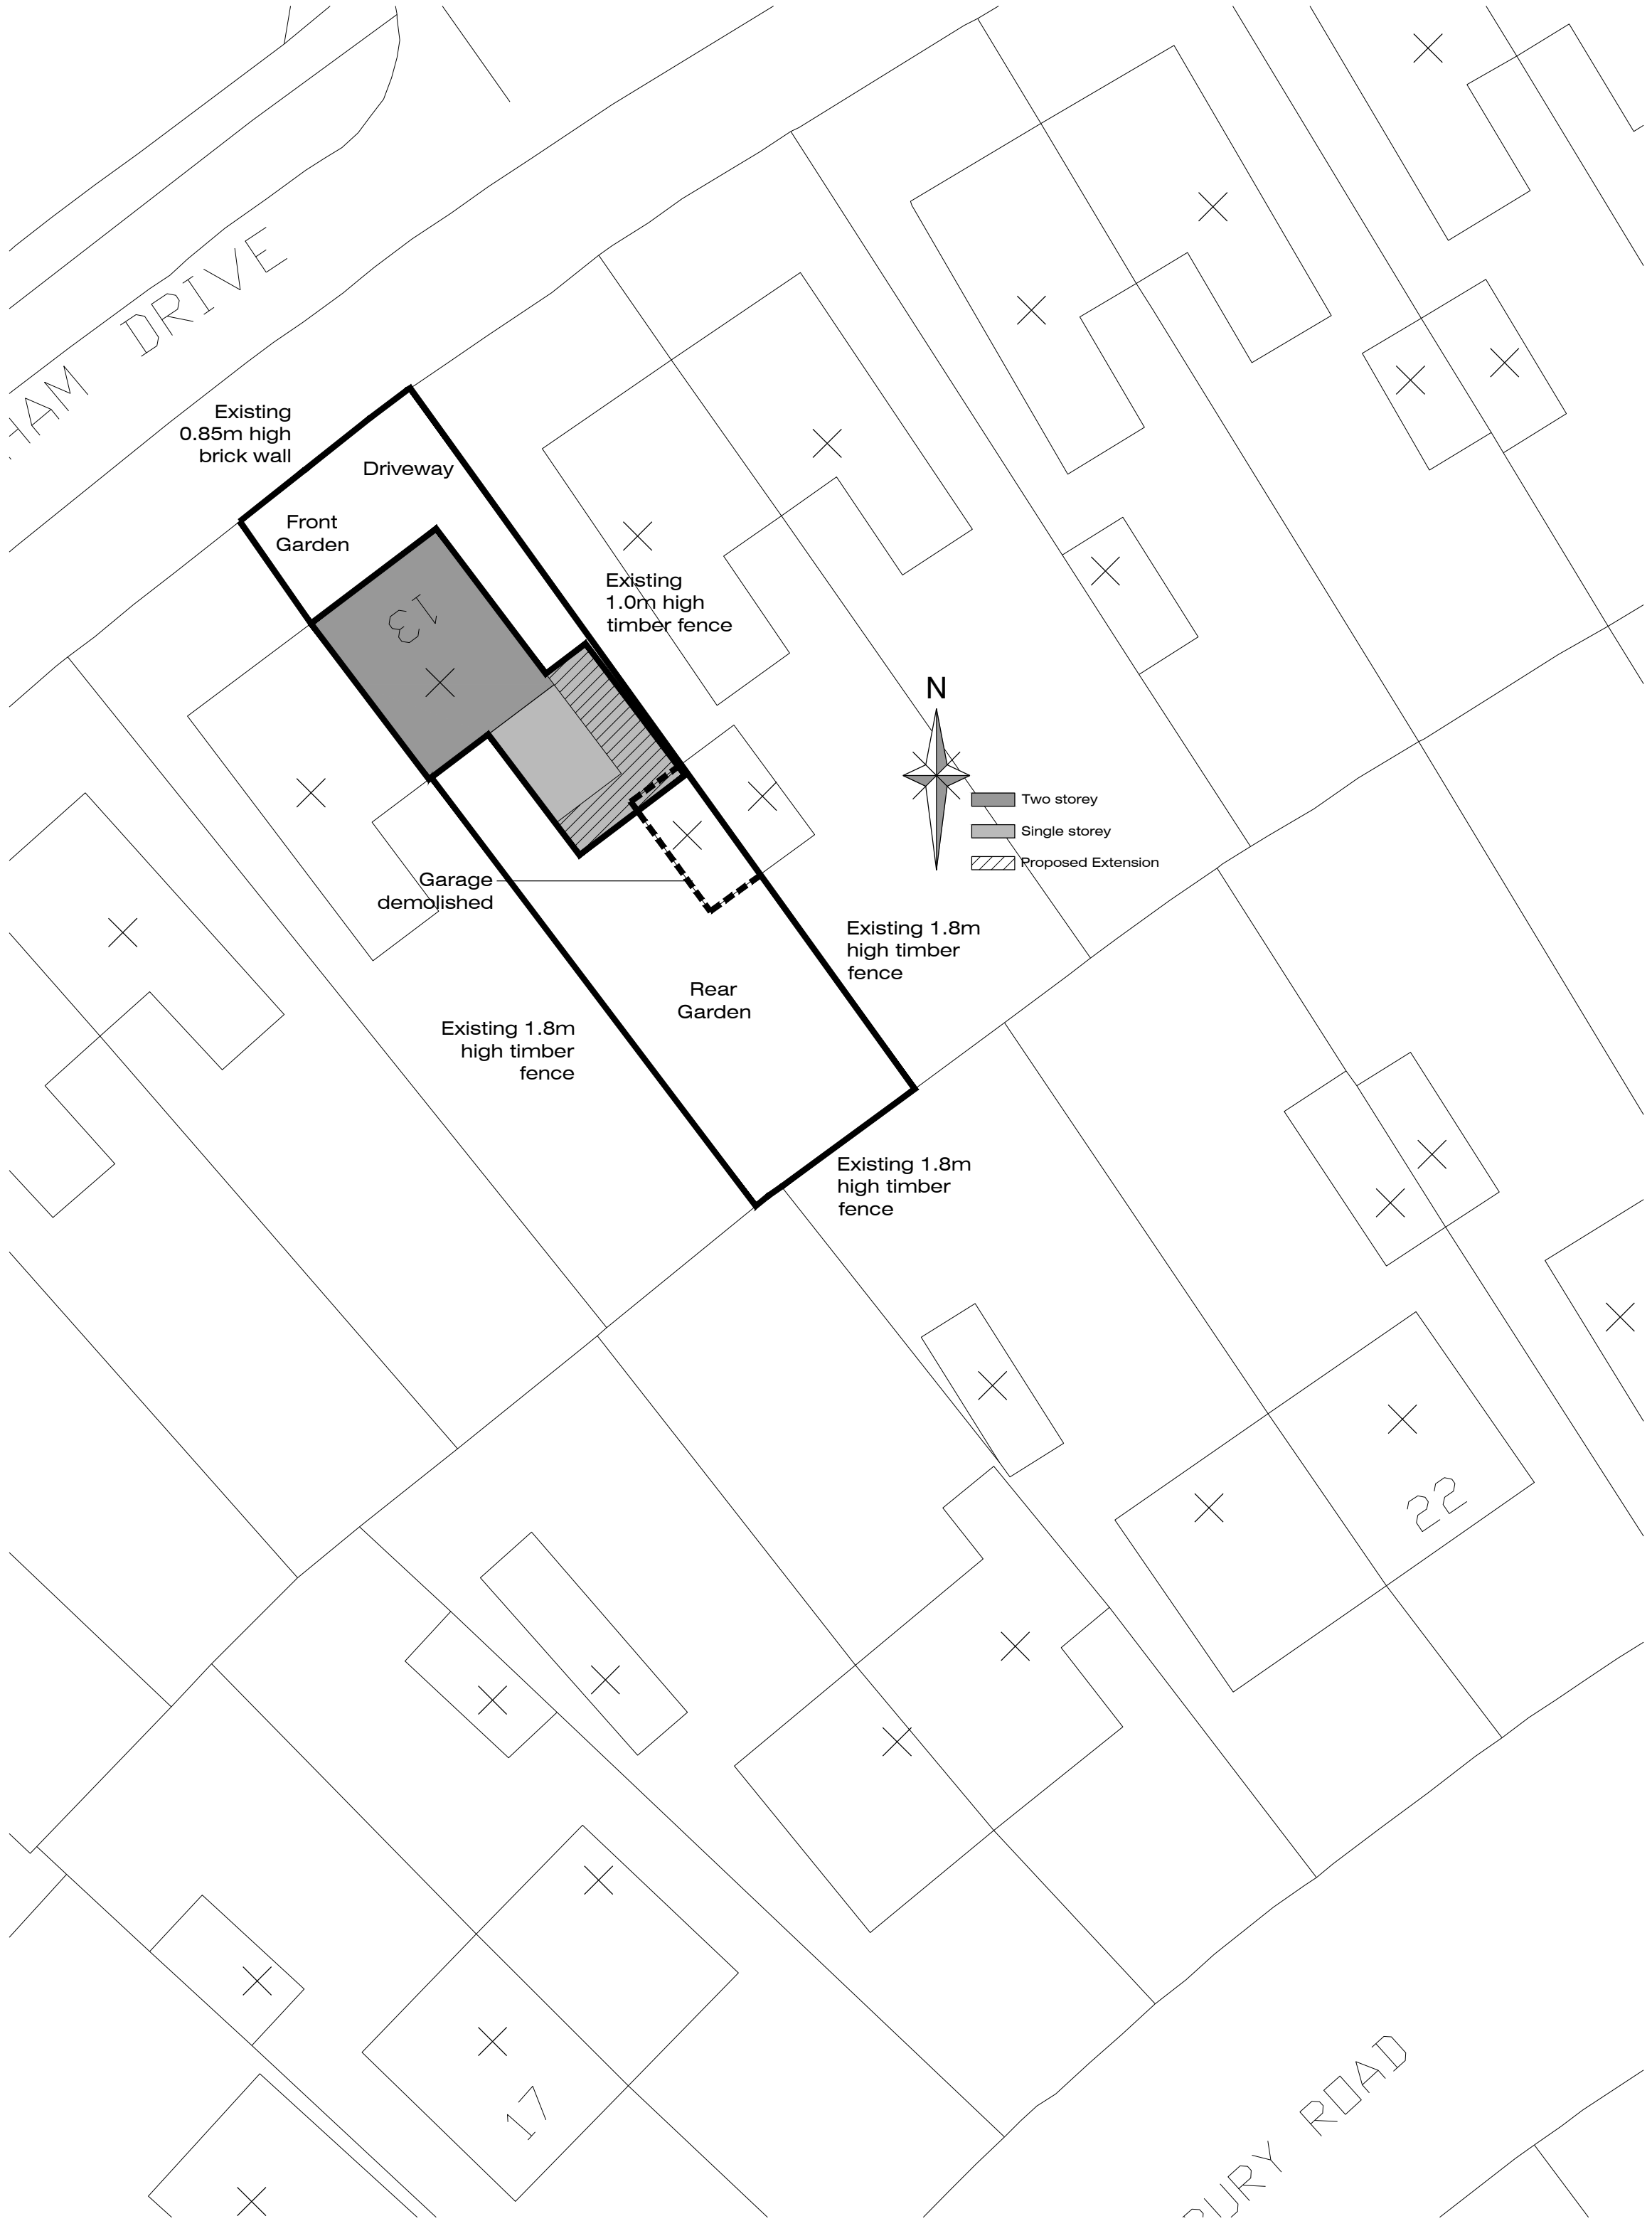


PROPOSED BLOCK PLAN 1/200

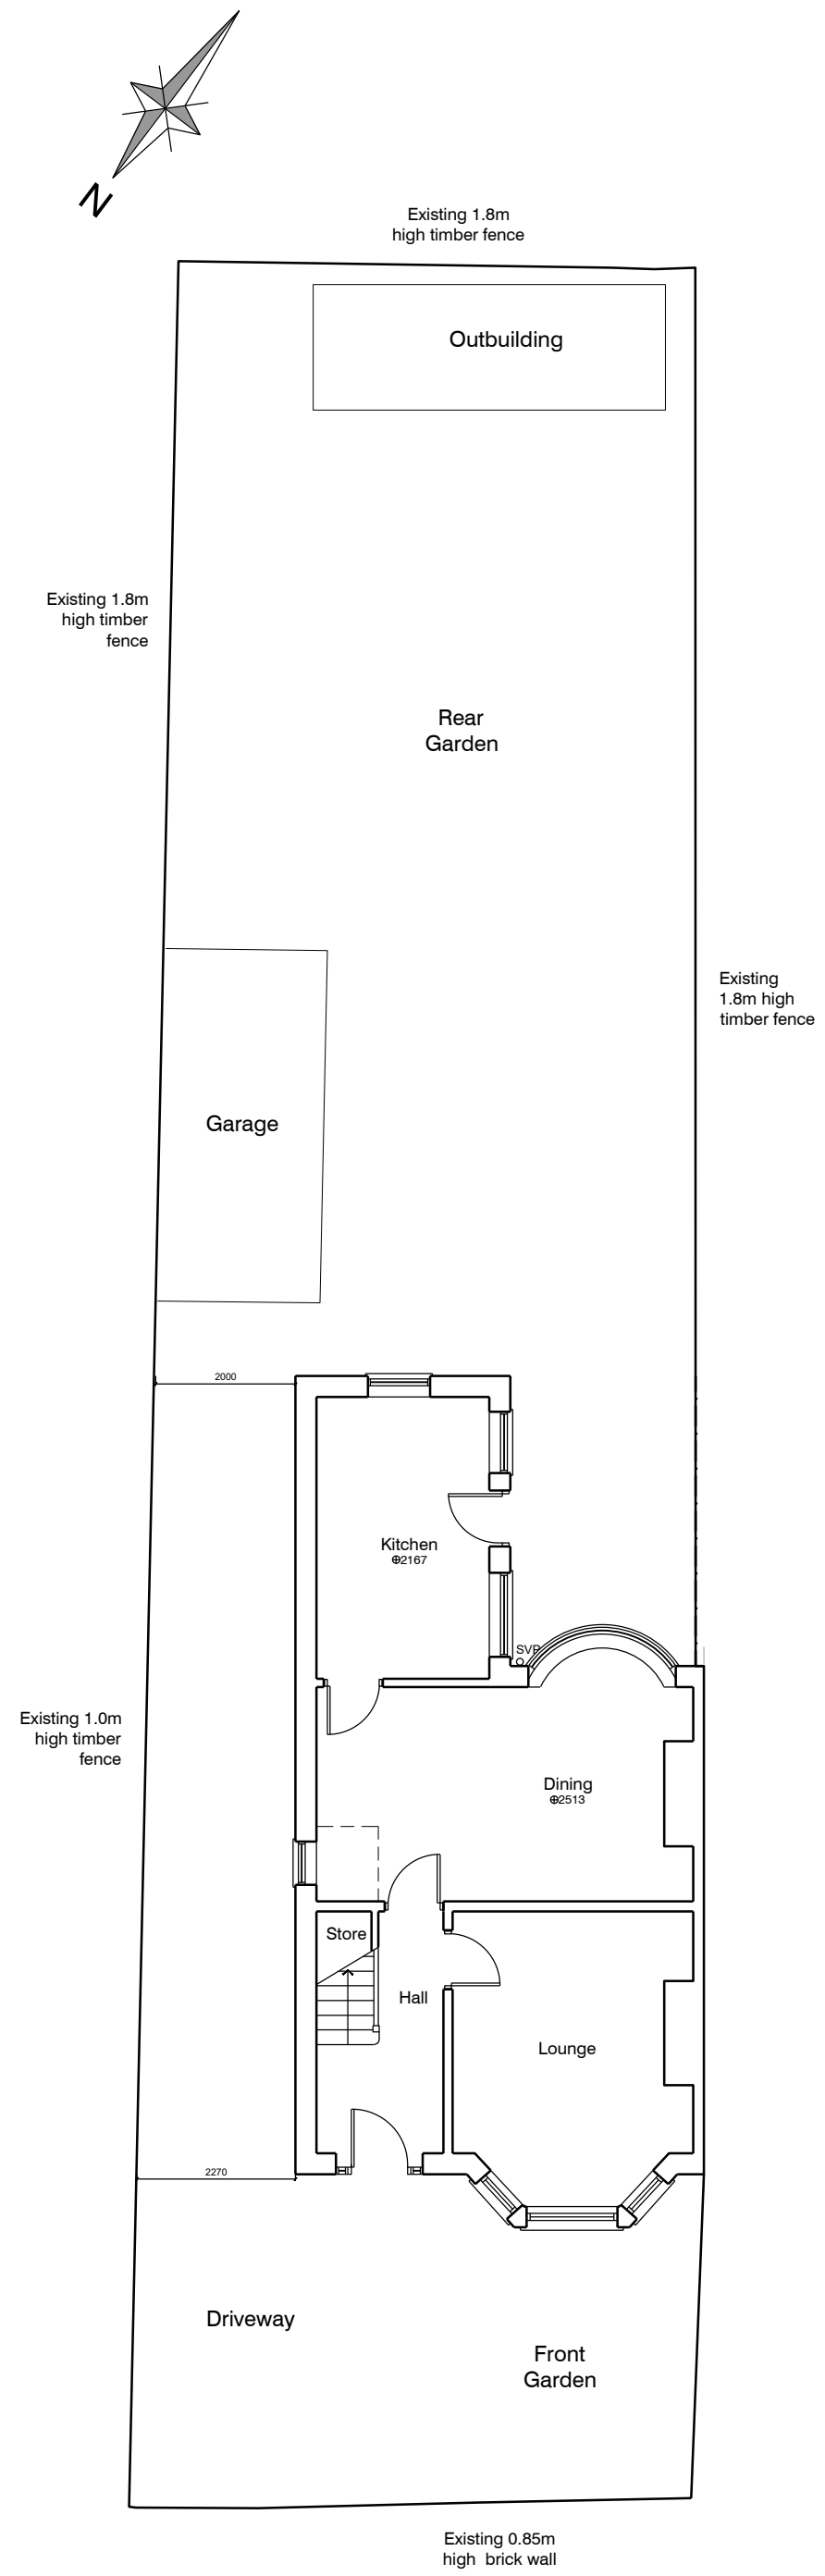

EXISTING SITE PLAN

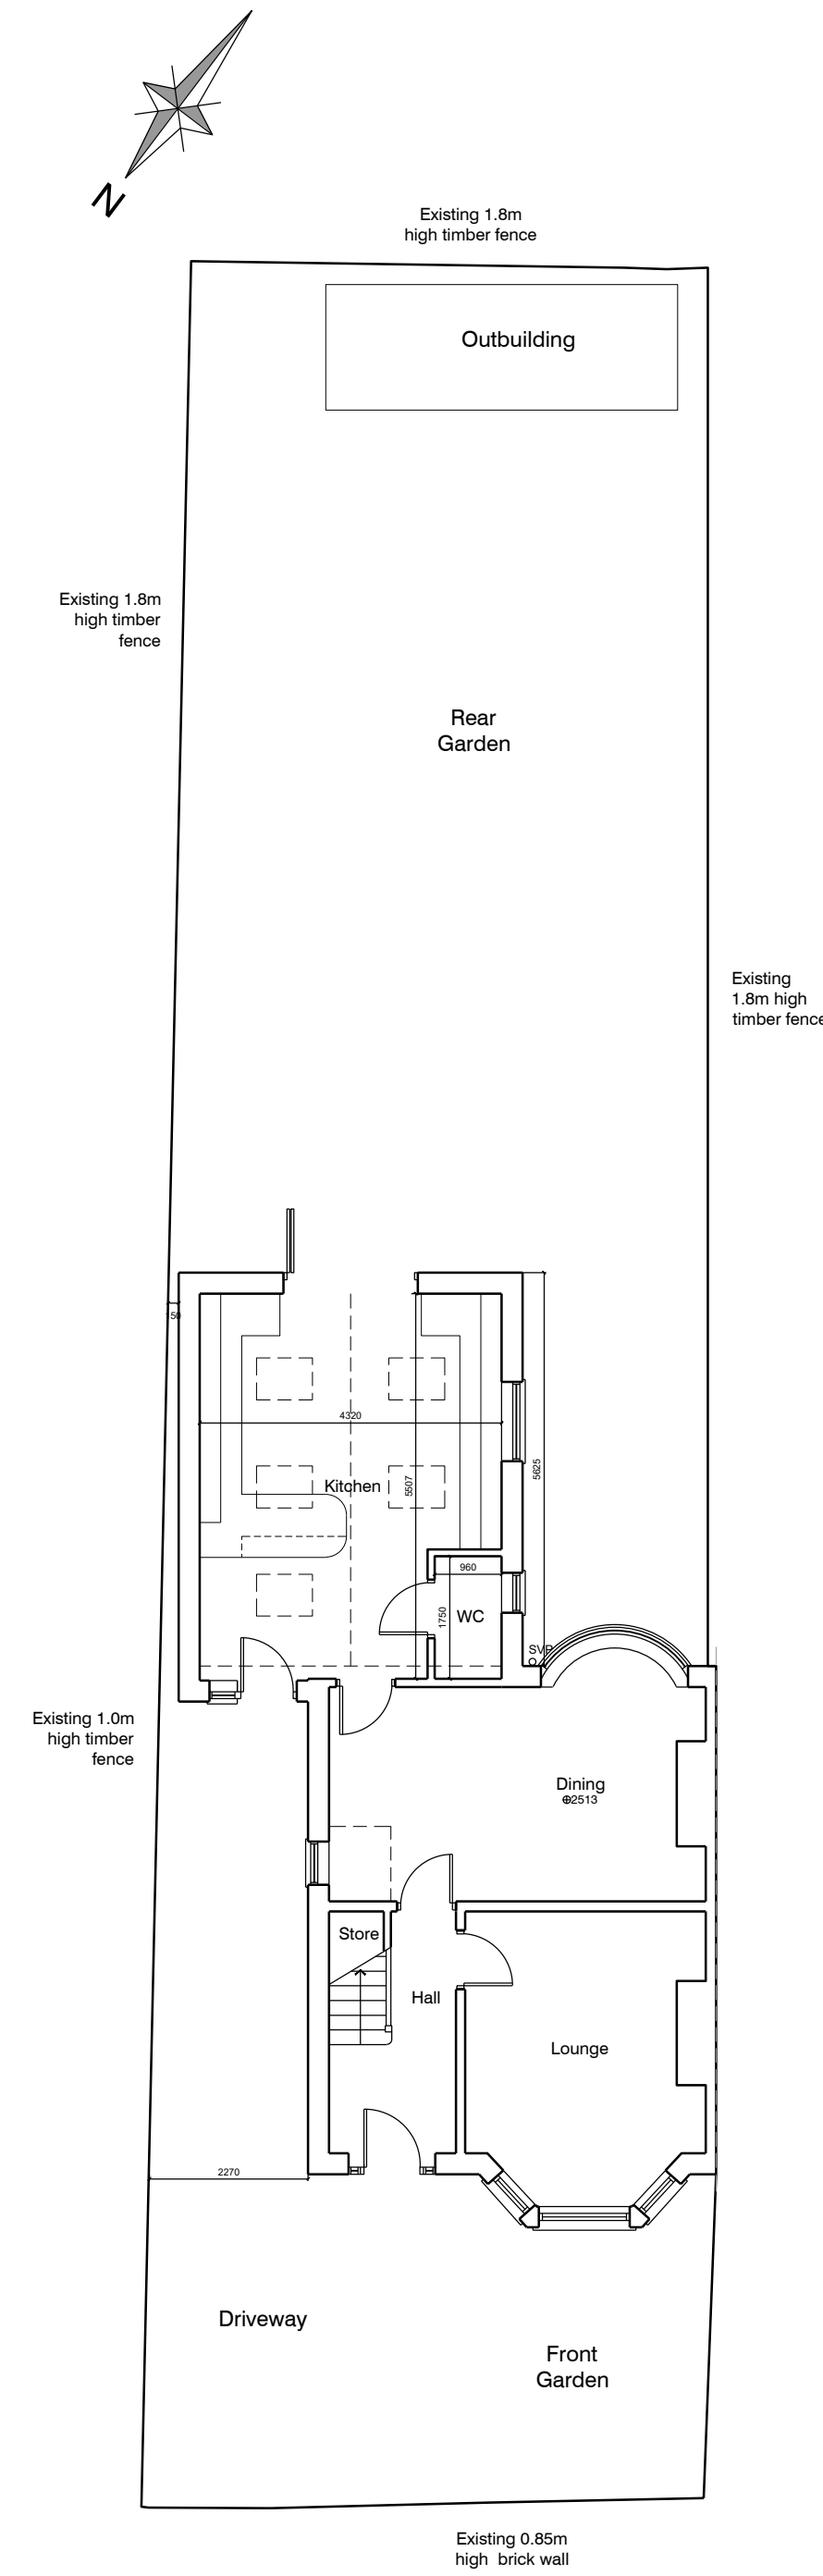

PROPOSED SITE PLAN

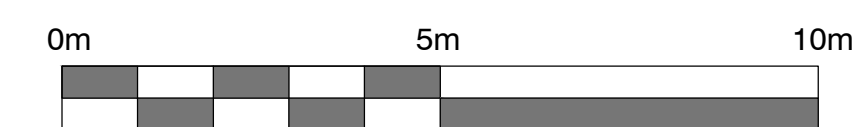

Notes

Do not scale, use figured dimensions only.

All dimensions to be verified on site prior to the commencement of any work or the production of any shop drawing. All discrepancies to be reported to the Author.

This drawing is to be read in conjunction with all related Designers and Engineers drawings and any other relevant information including the designer(s) residual hazard schedule and other pre-construction information before commencement of any works on site.

☒ PLANNING ☐ TENDER ☐ CONSTRUCTION

Architectural Services York
31 Beckfield Lane
York
YO26 5PN

07841 039833
info@architecturalservicesyork.co.uk
www.architecturalservicesyork.co.uk



Project

Proposed Development at 13
Grantham Drive, York YO26 4UE

Drawing Title

Existing & Proposed Site Plan & Block
Plan

Scale 1: 100 @ A1 Date MAY/ 2021

Drawing No. JR01/ 03 Rev. -