
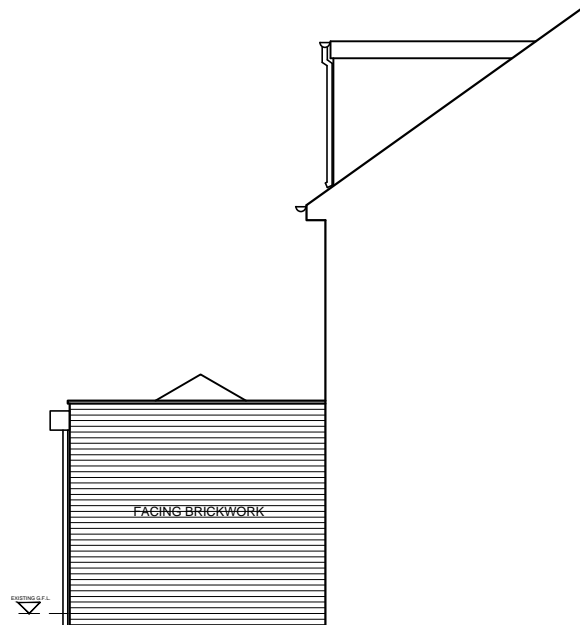
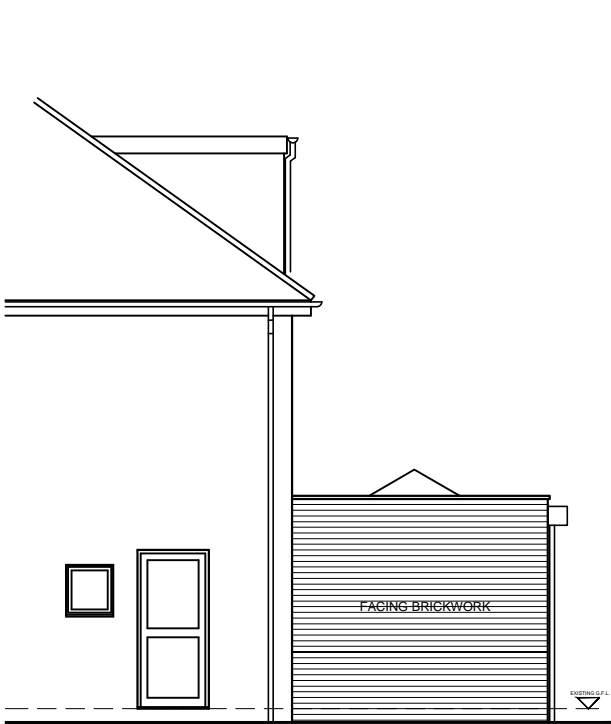
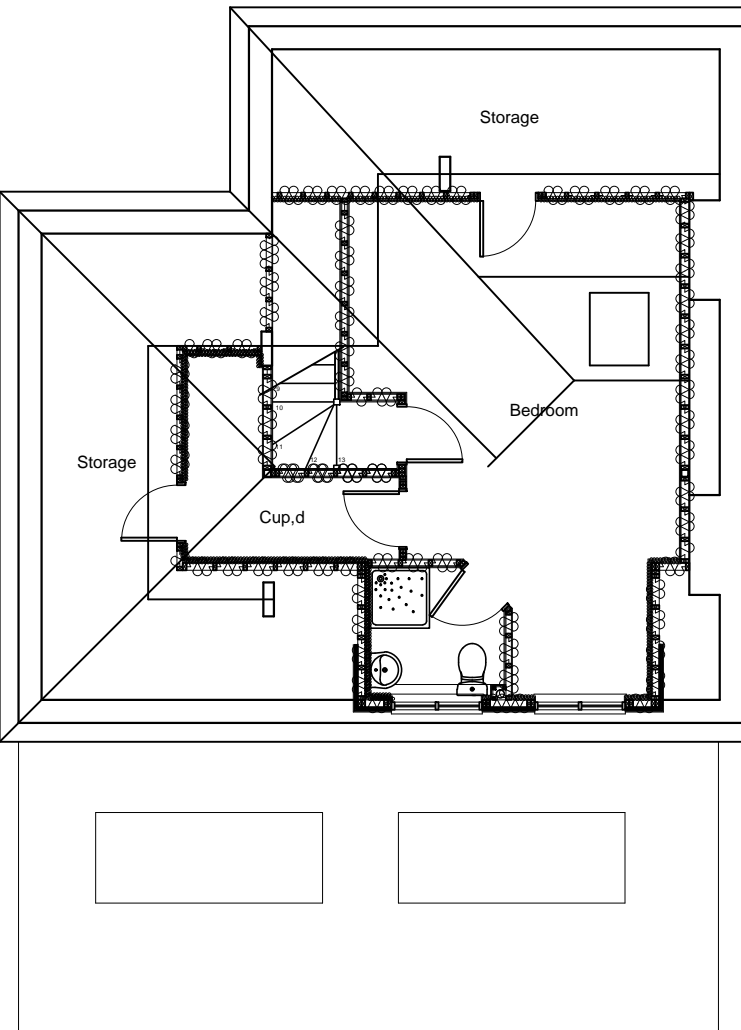


Notes:
Do not scale, use figured dimensions only.

Dimensions to be verified on site prior to commencement of site works and ordering of materials / components.
Any discrepancies to be reported to CA Architectural Services.

This drawing is copyright of CA Architectural Services

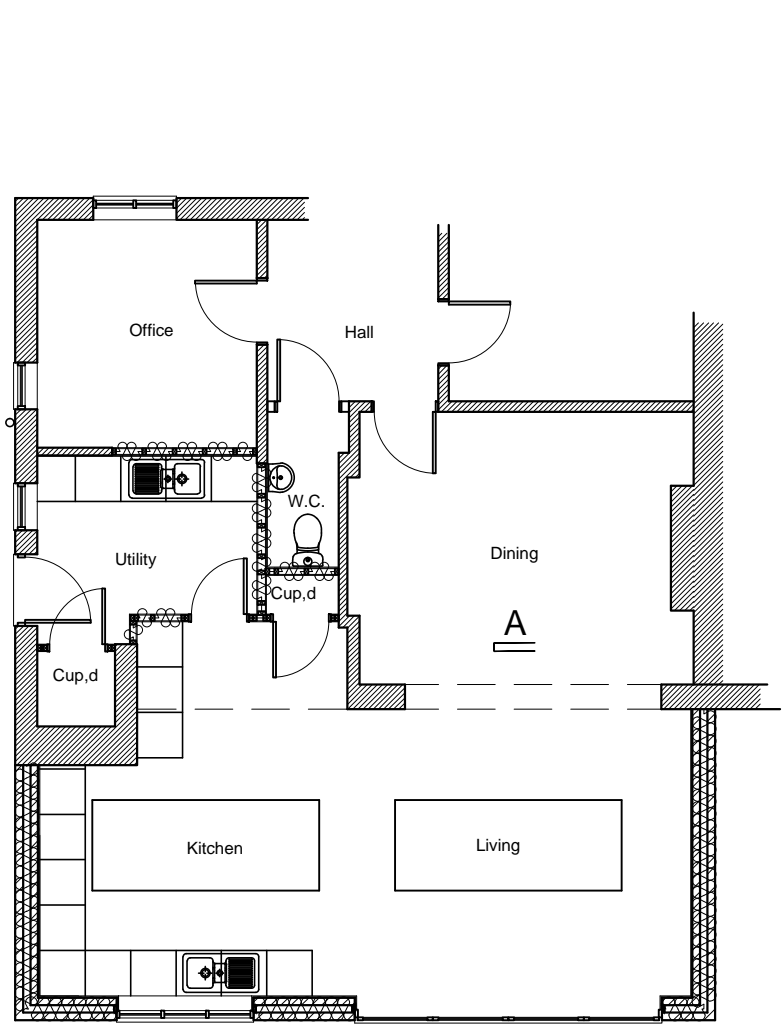






PROPOSED GROUND FLOOR PLAN
SCALE 1:100 @ A1

PROPOSED FIRST FLOOR PLAN
SCALE 1:100 @ A1

PROPOSED SIDE ELEVATION
SCALE 1:100 @ A1

PROPOSED REAR ELEVATION
SCALE 1:100 @ A1

PROPOSED SIDE ELEVATION
SCALE 1:100 @ A1

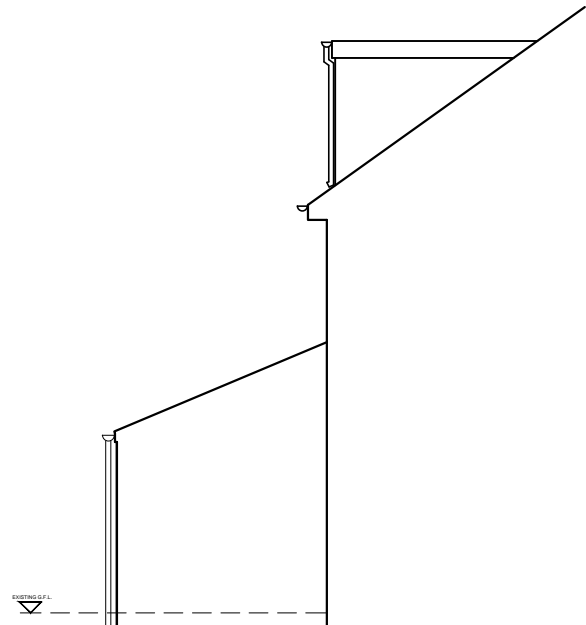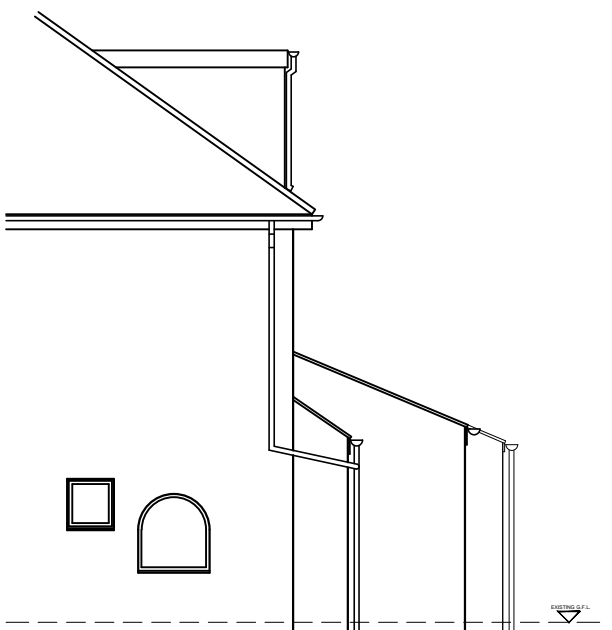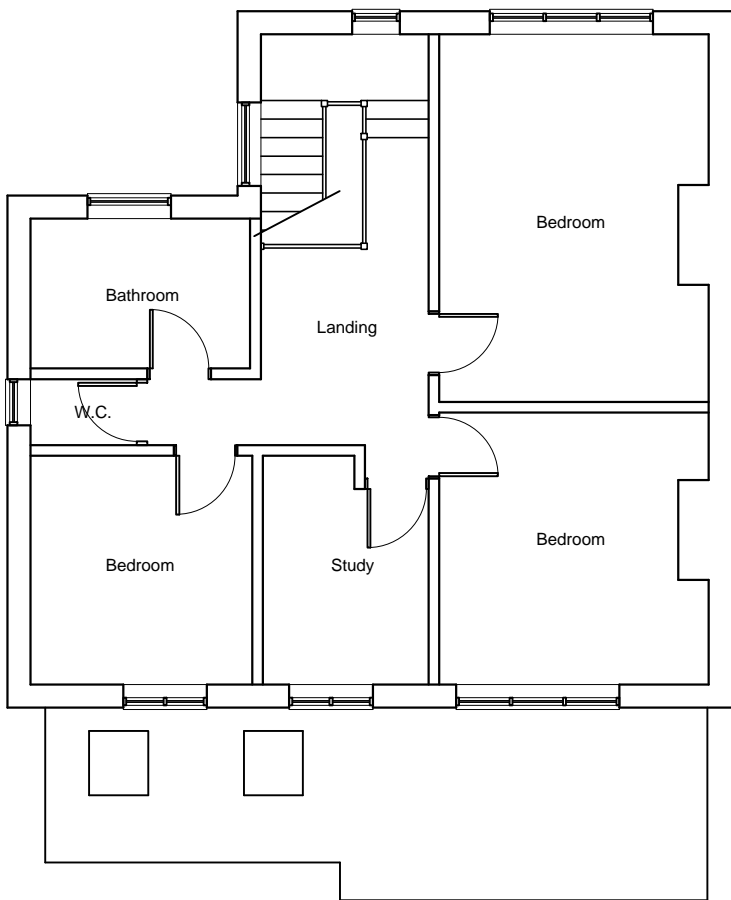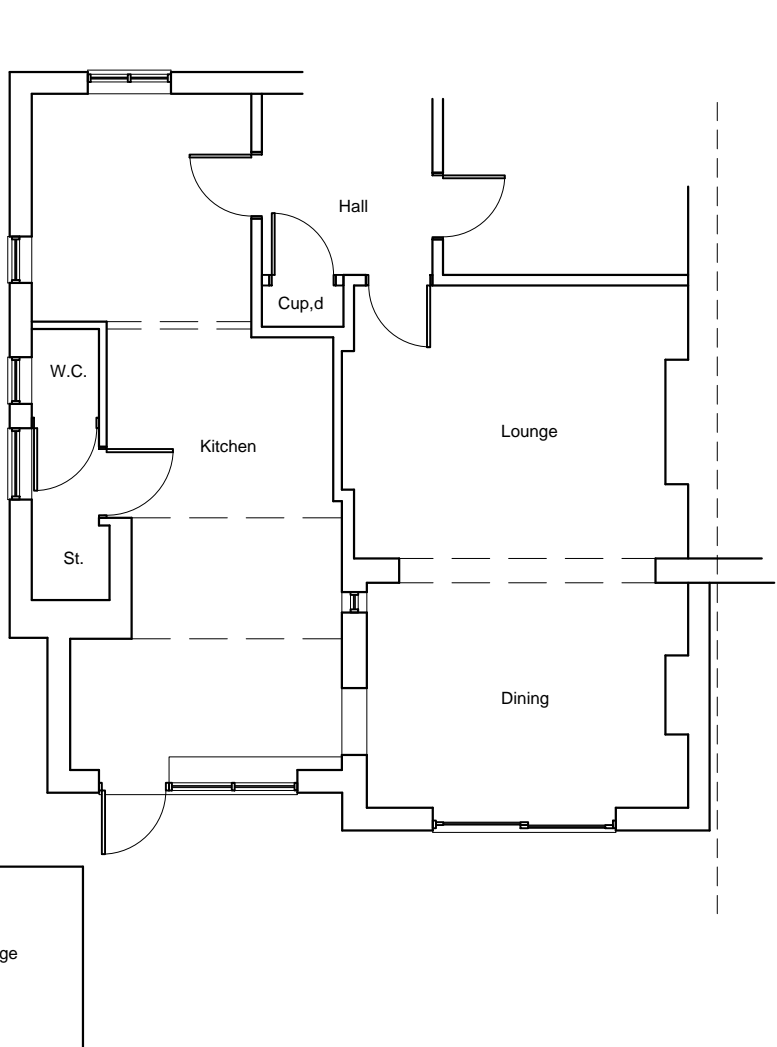 

EXISTING GROUND FLOOR PLAN
SCALE 1:100 @ A1

EXISTING FIRST FLOOR PLAN
SCALE 1:100 @ A1

EXISTING SIDE ELEVATION
SCALE 1:100 @ A1

EXISTING REAR ELEVATION
SCALE 1:100 @ A1

EXISTING SIDE ELEVATION
SCALE 1:100 @ A1



6 Rock Ford Drive
Stamford Bridge
York
YO41 1SF
Tel: 01759 361998
Mob: 07989 663243
Email: info@ca-architectural.co.uk
www.ca-architectural.co.uk

Client
Amy Baggaley

Project
31 Sim Balk Lane
Bishophthorpe
York
YO23 2QH
Drawing Title
Proposed Plans, Section and Construction Notes

Scale
Various
Date
November 2020

Drawn by
CPA

Drawing No.
2020/162/P
Rev.
AL(0)11