




FRONT ELEVATION

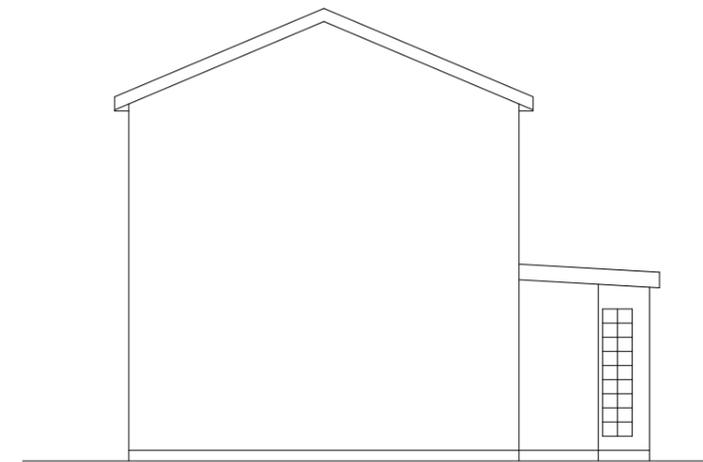

SIDE ELEVATION

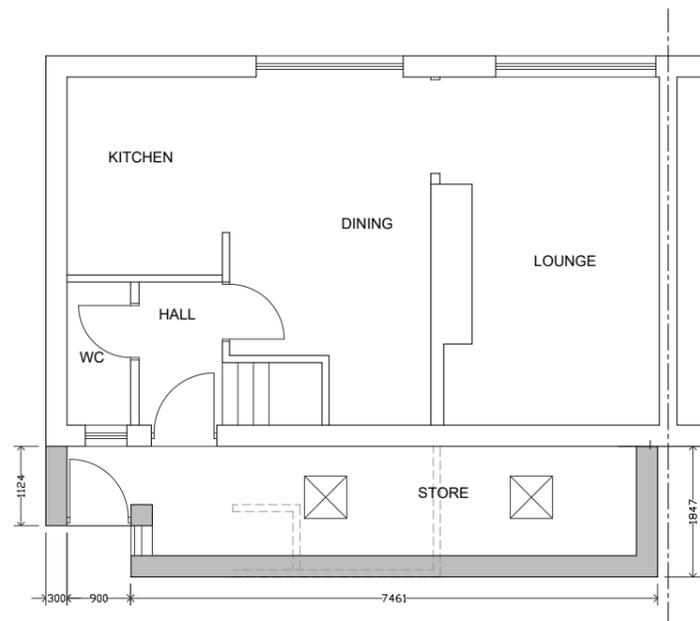

GROUND FLOOR

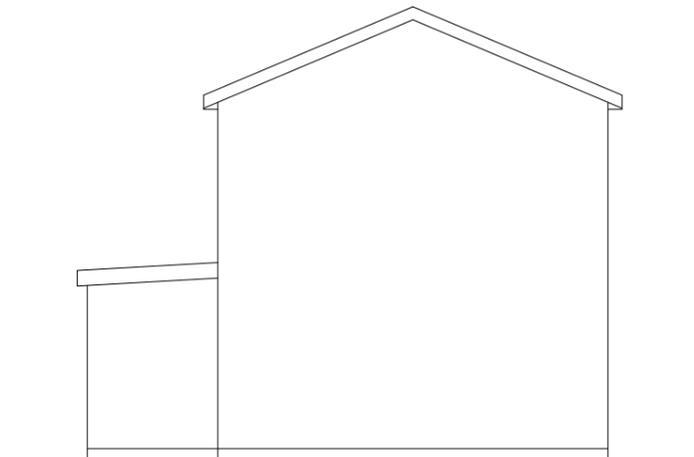

REAR ELEVATION

k.j.loyd AADip. RIBA
 CHARTERED ARCHITECT

49 Coed Y Pia, LLanbradach
 Caerphilly, CF83 3PT

PROJECT
 PROPOSED EXTENSION
 10 MAXTON COURT
 LANSBURY PARK
 CAERPHILLY CF83 1QL

SCALE 1:100 @ A3
 DATE MAY 2021
 DRAWN KL
 DRG. NO. 02

DRAWING PROPOSED PLAN AND ELEVATIONS

THIS DRAWING IS COPYRIGHT