



DO NOT SCALE

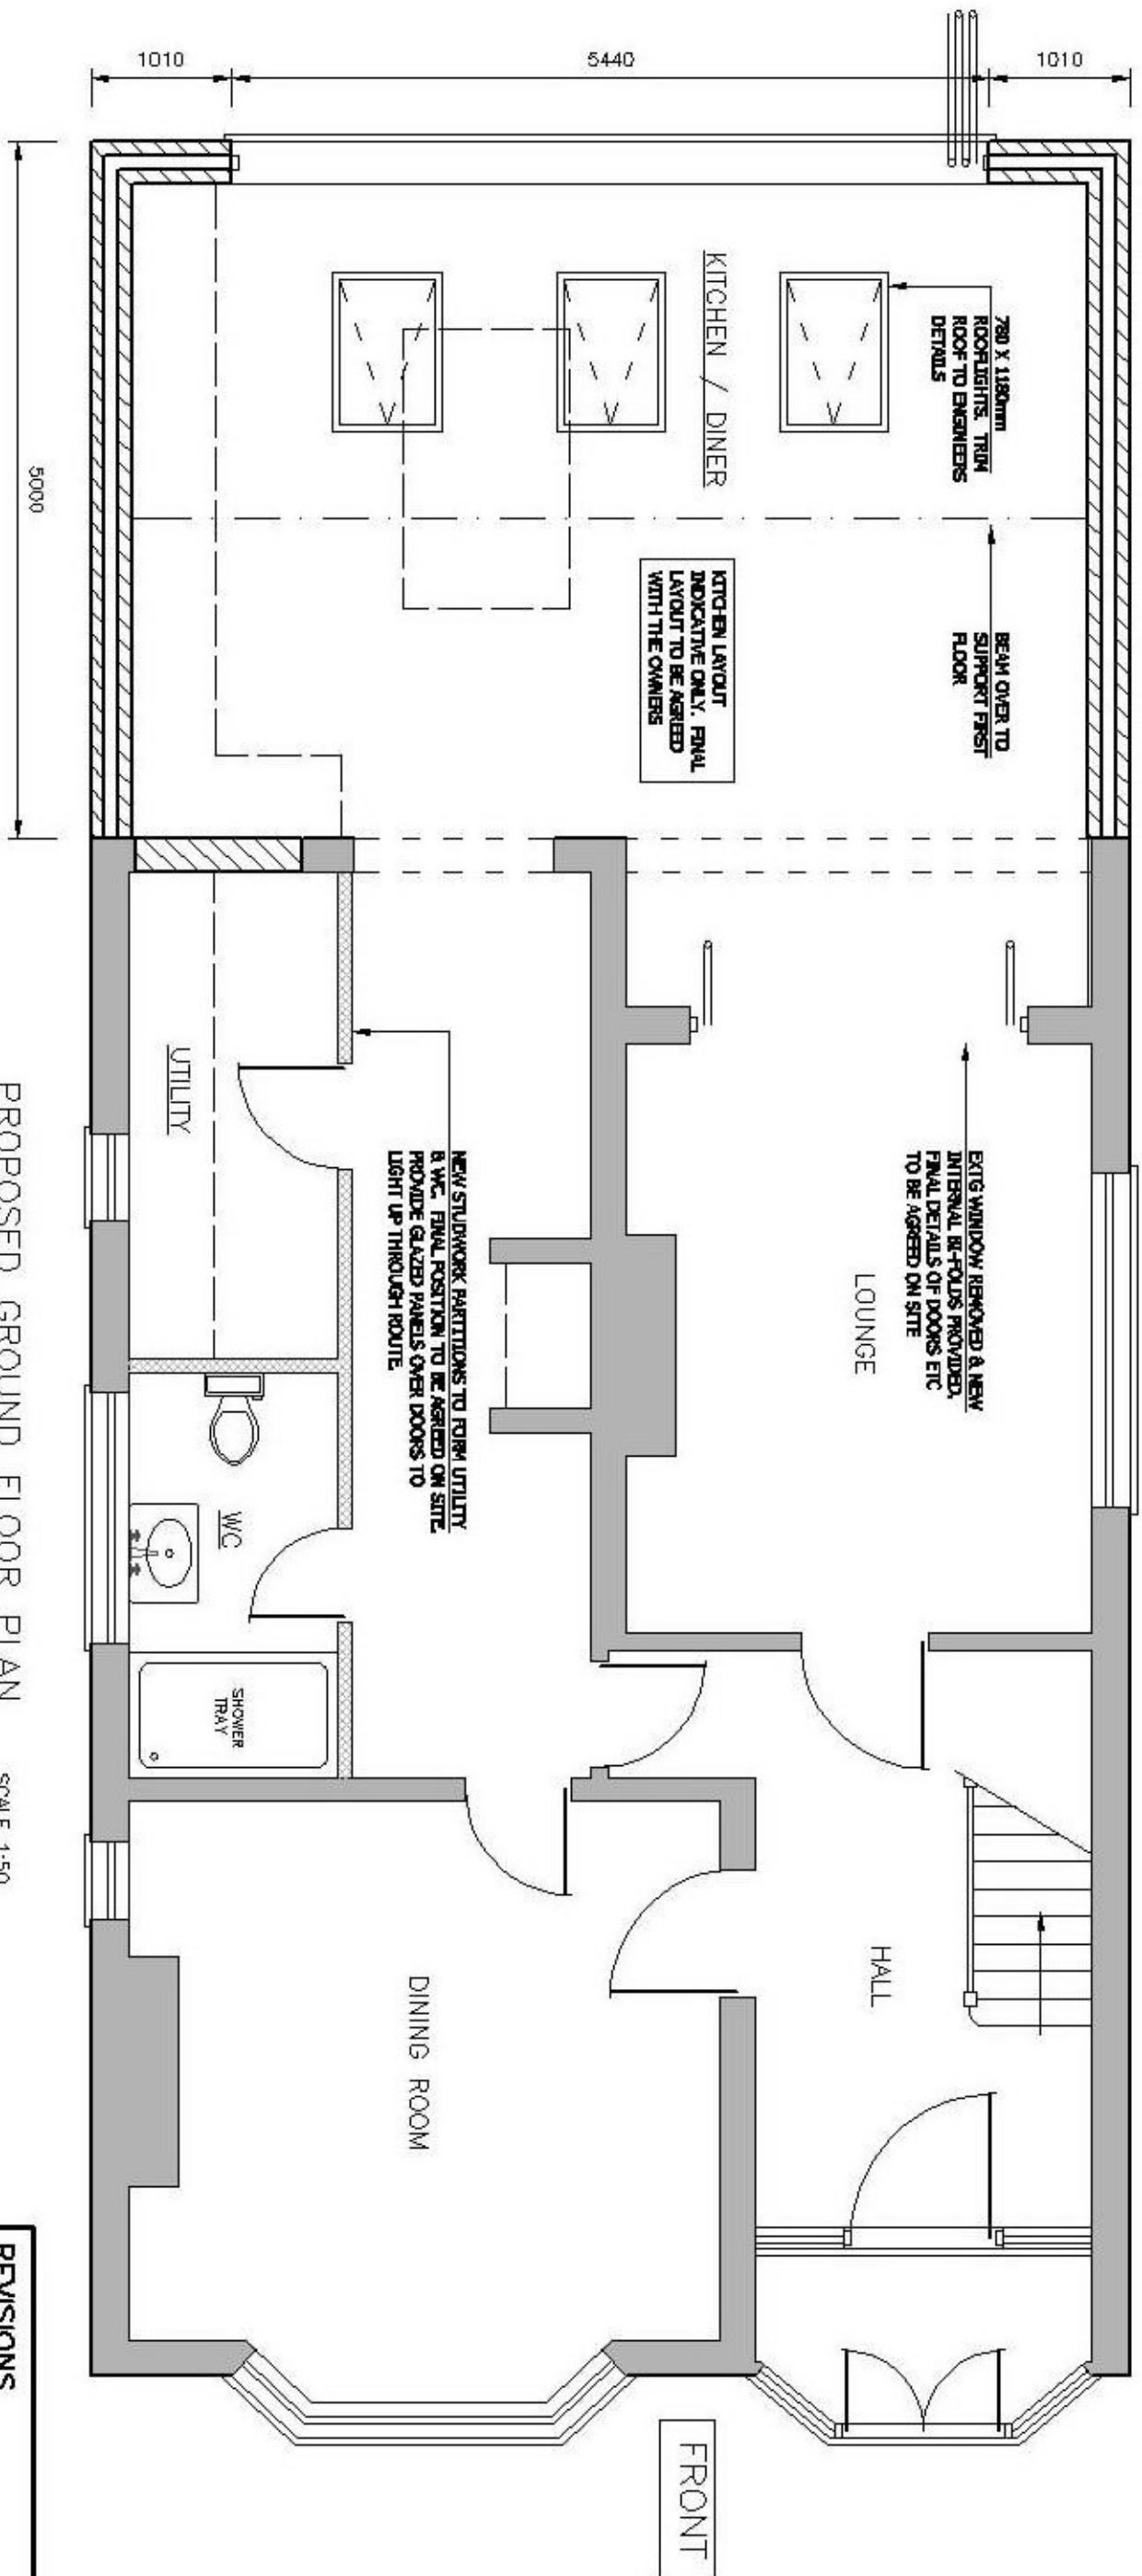

PROPOSED GROUND FLOOR PLAN

SCALE 1:50

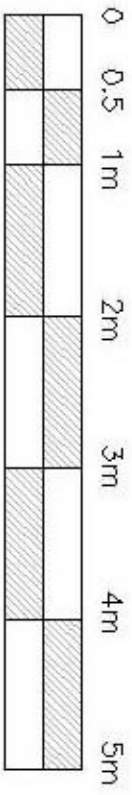

REVISIONS

REV	DATE	DESCRIPTION
4	MAR 21	MINOR AMENDMENTS

Ridgeway
Building Design Limited



RIDGWAY
BUILDING DESIGN LIMITED

AS SHOWN ON A3 Drawn: C. ROBARDS Date: DEC 2020

Project 451 MAIN ROAD, DOVERCOURT, ESSEX, CO12 4HB

Client MR N MISTRY

Title PROPOSED EXTENSION & ALTERATIONS

Drawing No. 2328 - 02