



DO NOT SCALE

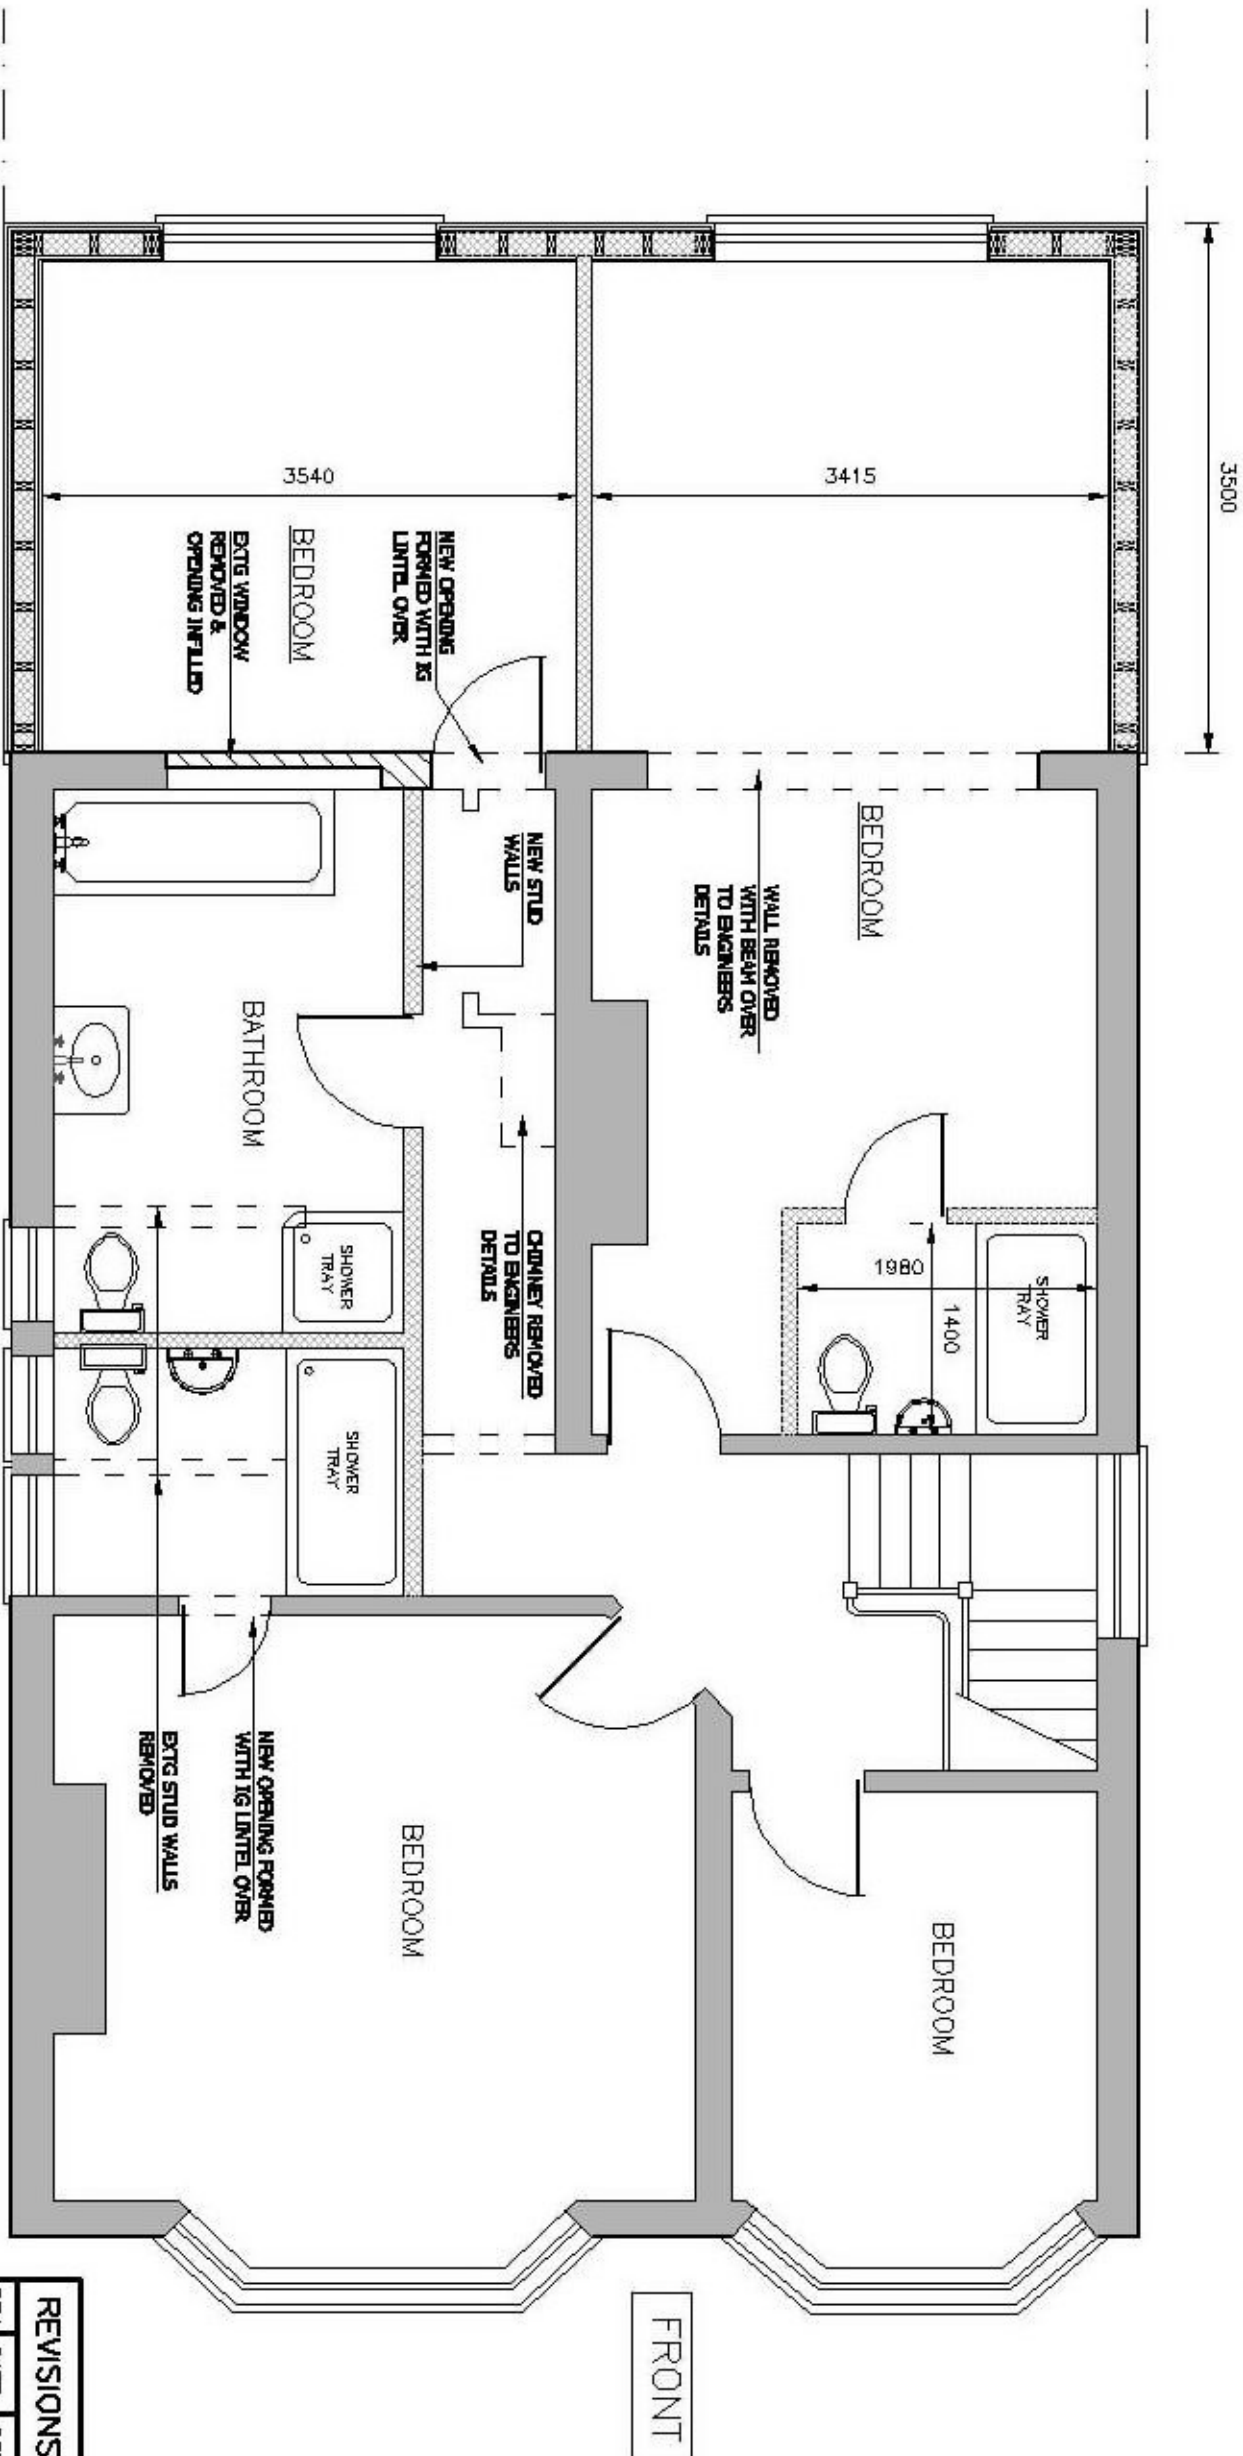

PROPOSED FIRST FLOOR PLAN

SCALE 1:50

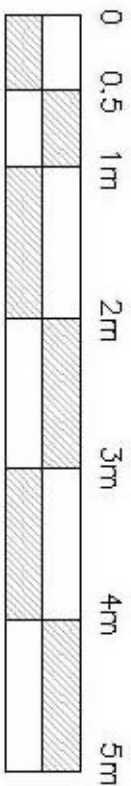

Project 451 MAIN ROAD, DOVERCOURT, ESSEX, CO12 4HB

Client MR N MISTRY

Title PROPOSED EXTENSION & ALTERATIONS

REVISIONS		
REV	DATE	DESCRIPTION

**Ridgeway**  
Building Design Limited

**RIDGWAY**  
BUILDING DESIGN LIMITED

AS SHOWN  
Scale 1:50 ON A3  
Drawn & Checked  
Date DEC 2020

Drawing No. 2328 - 03