

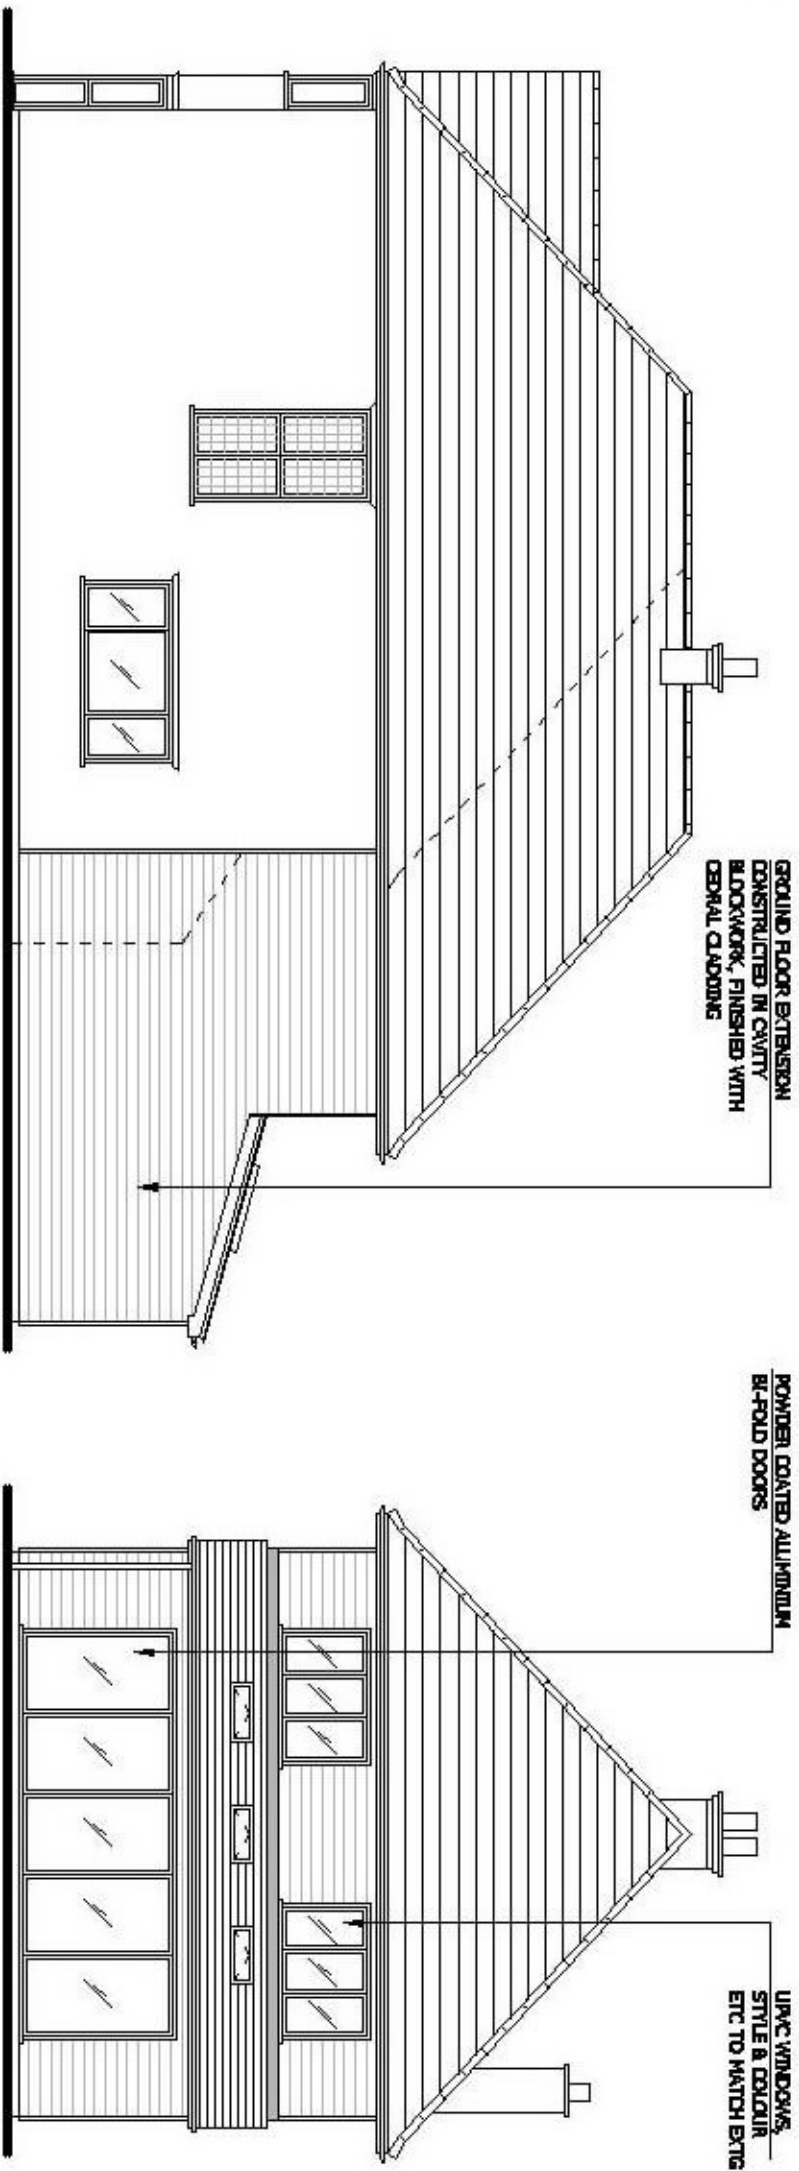


DO NOT SCALE

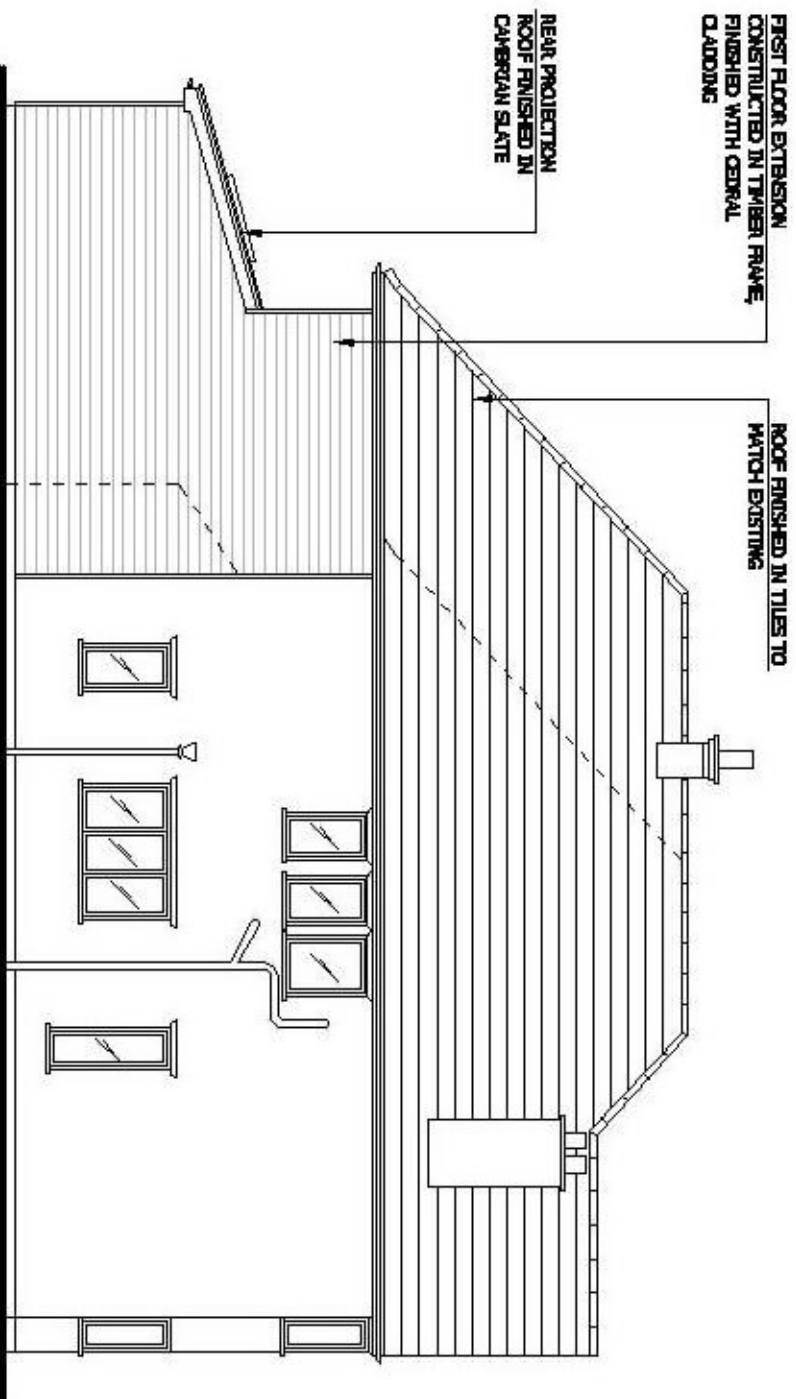

PROPOSED RIGHT FLANK ELEVATION SCALE 1:100

PROPOSED REAR ELEVATION SCALE 1:100

 

PROPOSED LEFT FLANK ELEVATION SCALE 1:100

Project 451 MAIN ROAD, DOVERCOURT,
ESSEX, CO12 4HB

Client MR N MISTRY

Title PROPOSED EXTENSION & ALTERATIONS

REVISIONS	
REV	DESCRIPTION

Ridgeway
Building Design Limited

RIDGEWAY
BUILDING DESIGN LIMITED

AS SHOWN
ON A3

Drawn C. ROBERTS

Date DEC 2020

Drawing No. 2328 - 04