




DO NOT SCALE

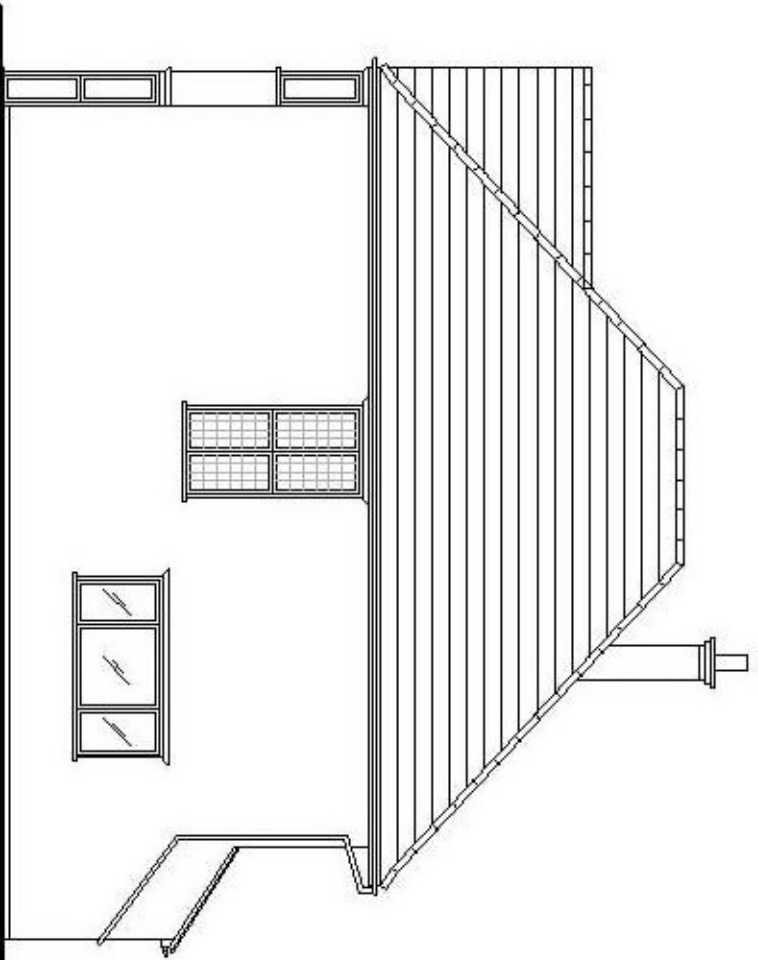



EXTG RIGHT FLANK ELEVATION SCALE 1:100

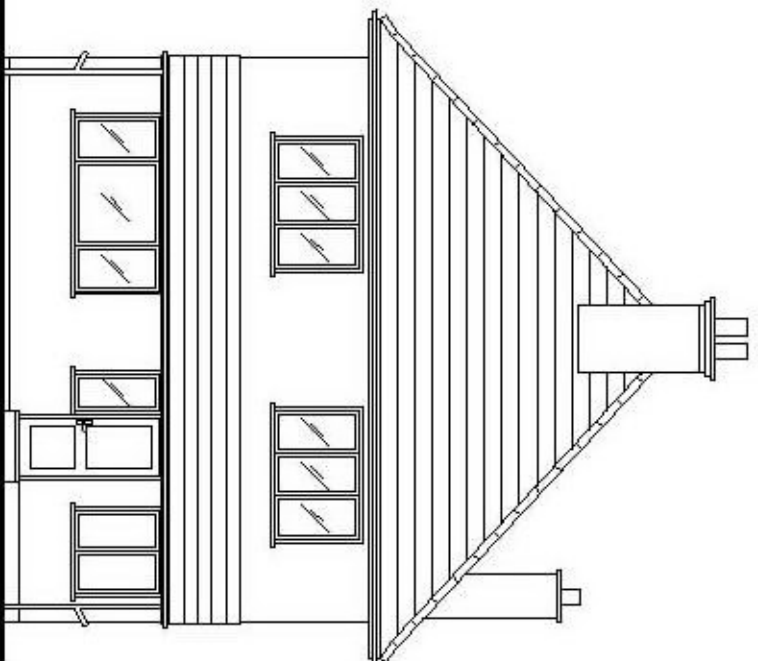



EXTG REAR ELEVATION SCALE 1:100

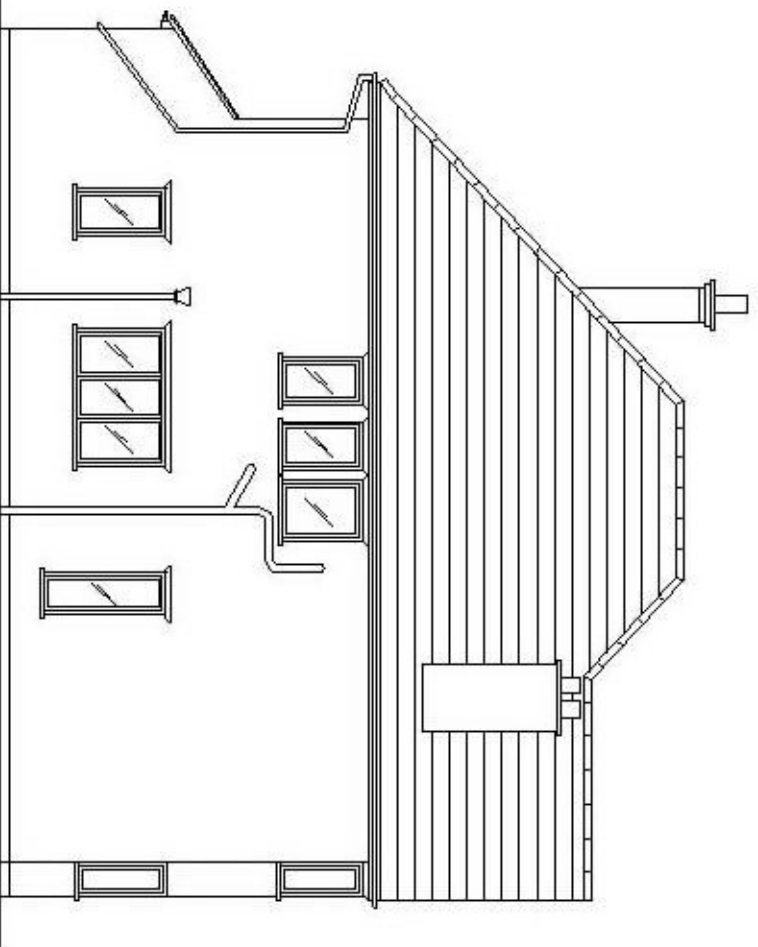

EXTG LEFT FLANK ELEVATION SCALE 1:100

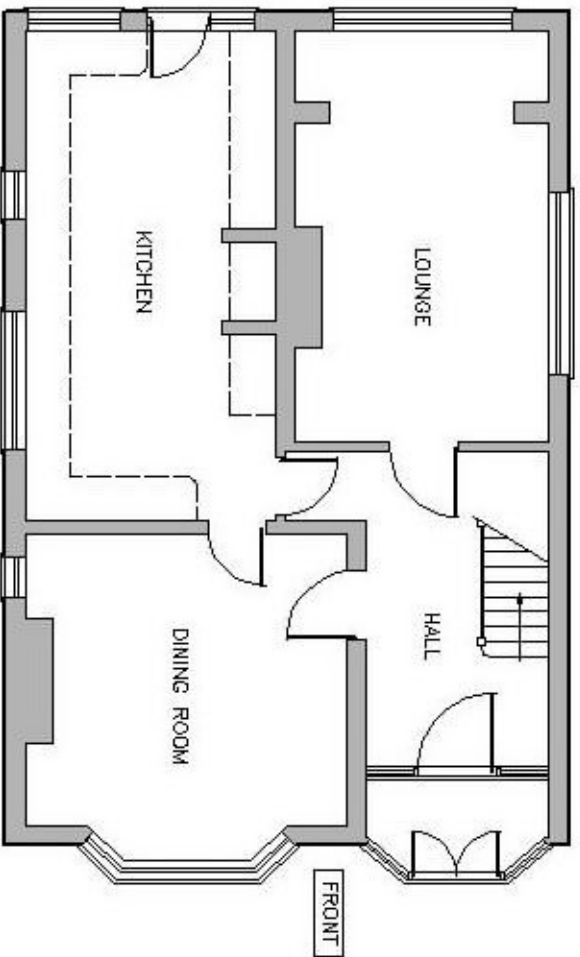 

EXISTING GROUND FLOOR PLAN SCALE 1:100

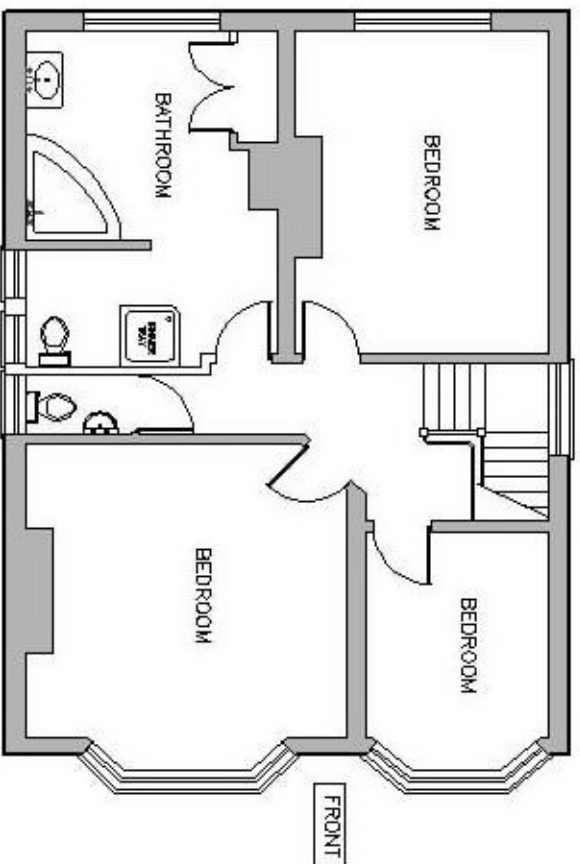 

EXISTING FIRST FLOOR PLAN SCALE 1:100

Project **451 MAIN ROAD, DOVERCOURT, ESSEX, CO12 4HB**

Client **MR N MISTRY**

Title **PROPOSED EXTENSION & ALTERATIONS**

REVISIONS			DRAWN	CHKD
REV	DATE	DESCRIPTION		

Ridgeway
Building Design Limited



RIDGWAY
BUILDING DESIGN LIMITED

AS SHOWN
Scales ON A3

Drawn **Q. ROBARNS**

Date **DEC 2020**

Drawing No.

2328 - 01