



DO NOT SCALE

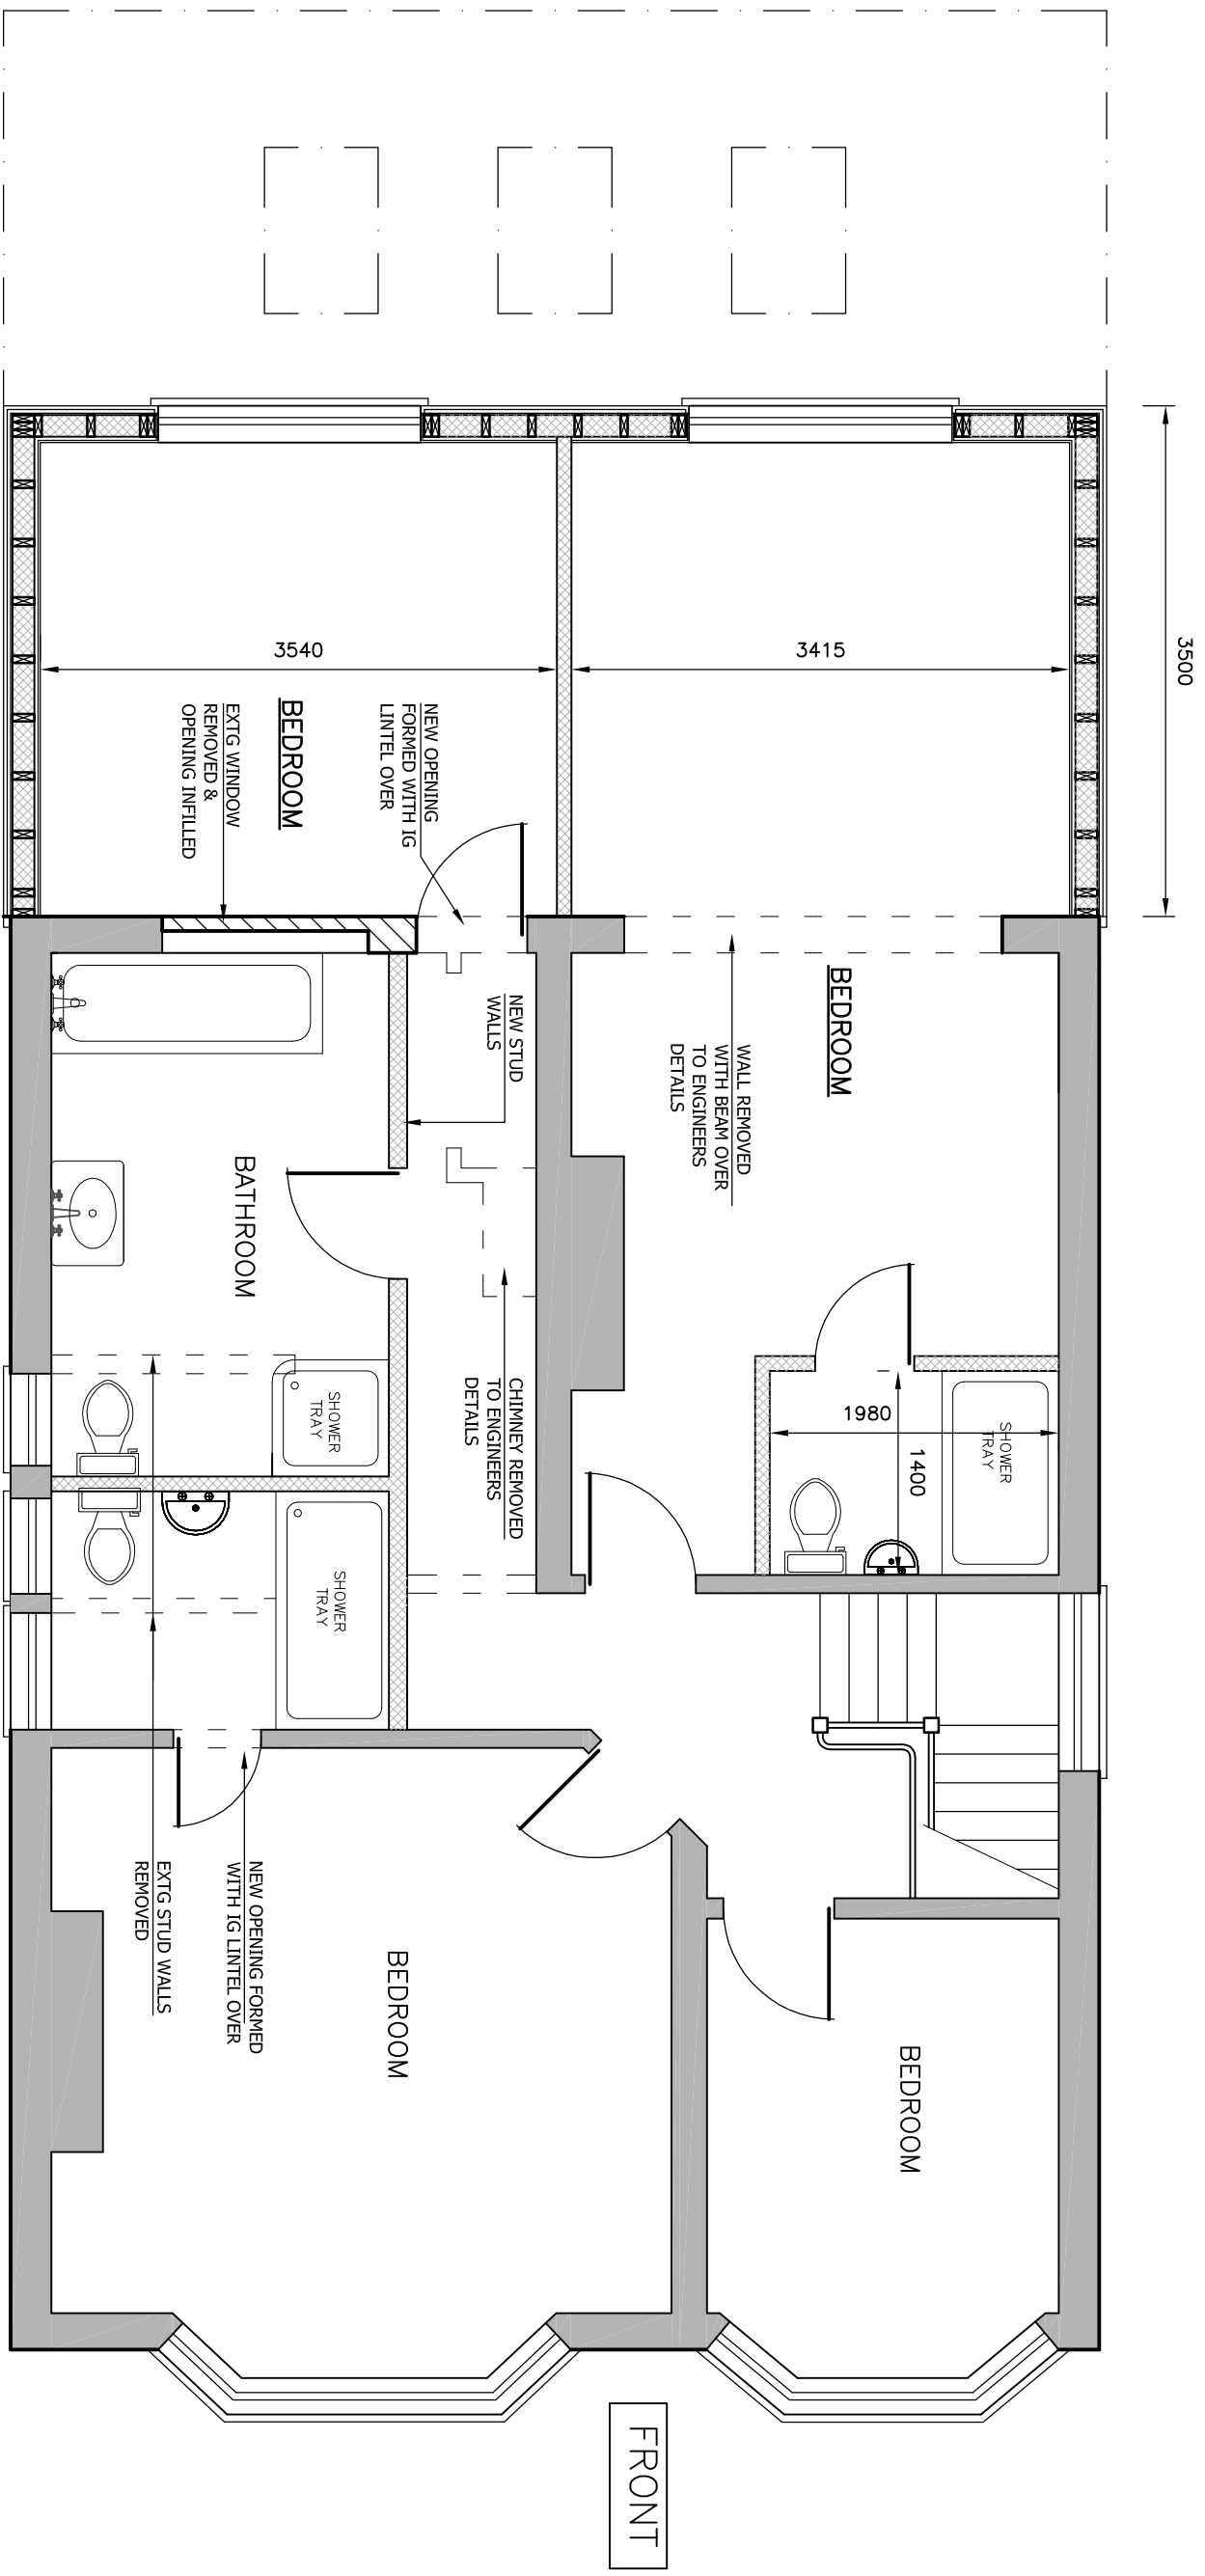

PROPOSED FIRST FLOOR PLAN

SCALE 1:50

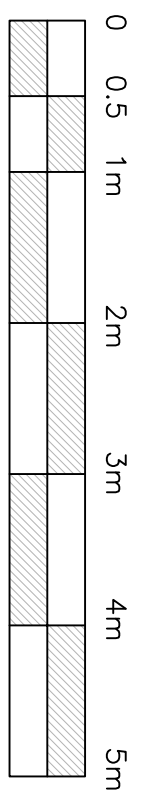

REVISIONS			
REV	DATE	DESCRIPTION	DRAWN / CHKD
A	MAY 21	CLARIFIED FOR PLANNERS	

Ridgeway
 Building Design Limited
 Tel: 01621 810175
 Mobile: 07846 743715
 chris@ridgewaybuildingdesign.co.uk

RIDGEWAY
 BUILDING DESIGN LIMITED

AS SHOWN
 ON A3
 Drawn C. ROBARDS
 Date DEC 2020

Project 451 MAIN ROAD, DOVERCOURT,
 ESSEX, CO12 4HB

Client MR N MISTRY

Title PROPOSED EXTENSION & ALTERATIONS

Drawing No. 2328 - 03