



KENNEDY STREET @ 1/200

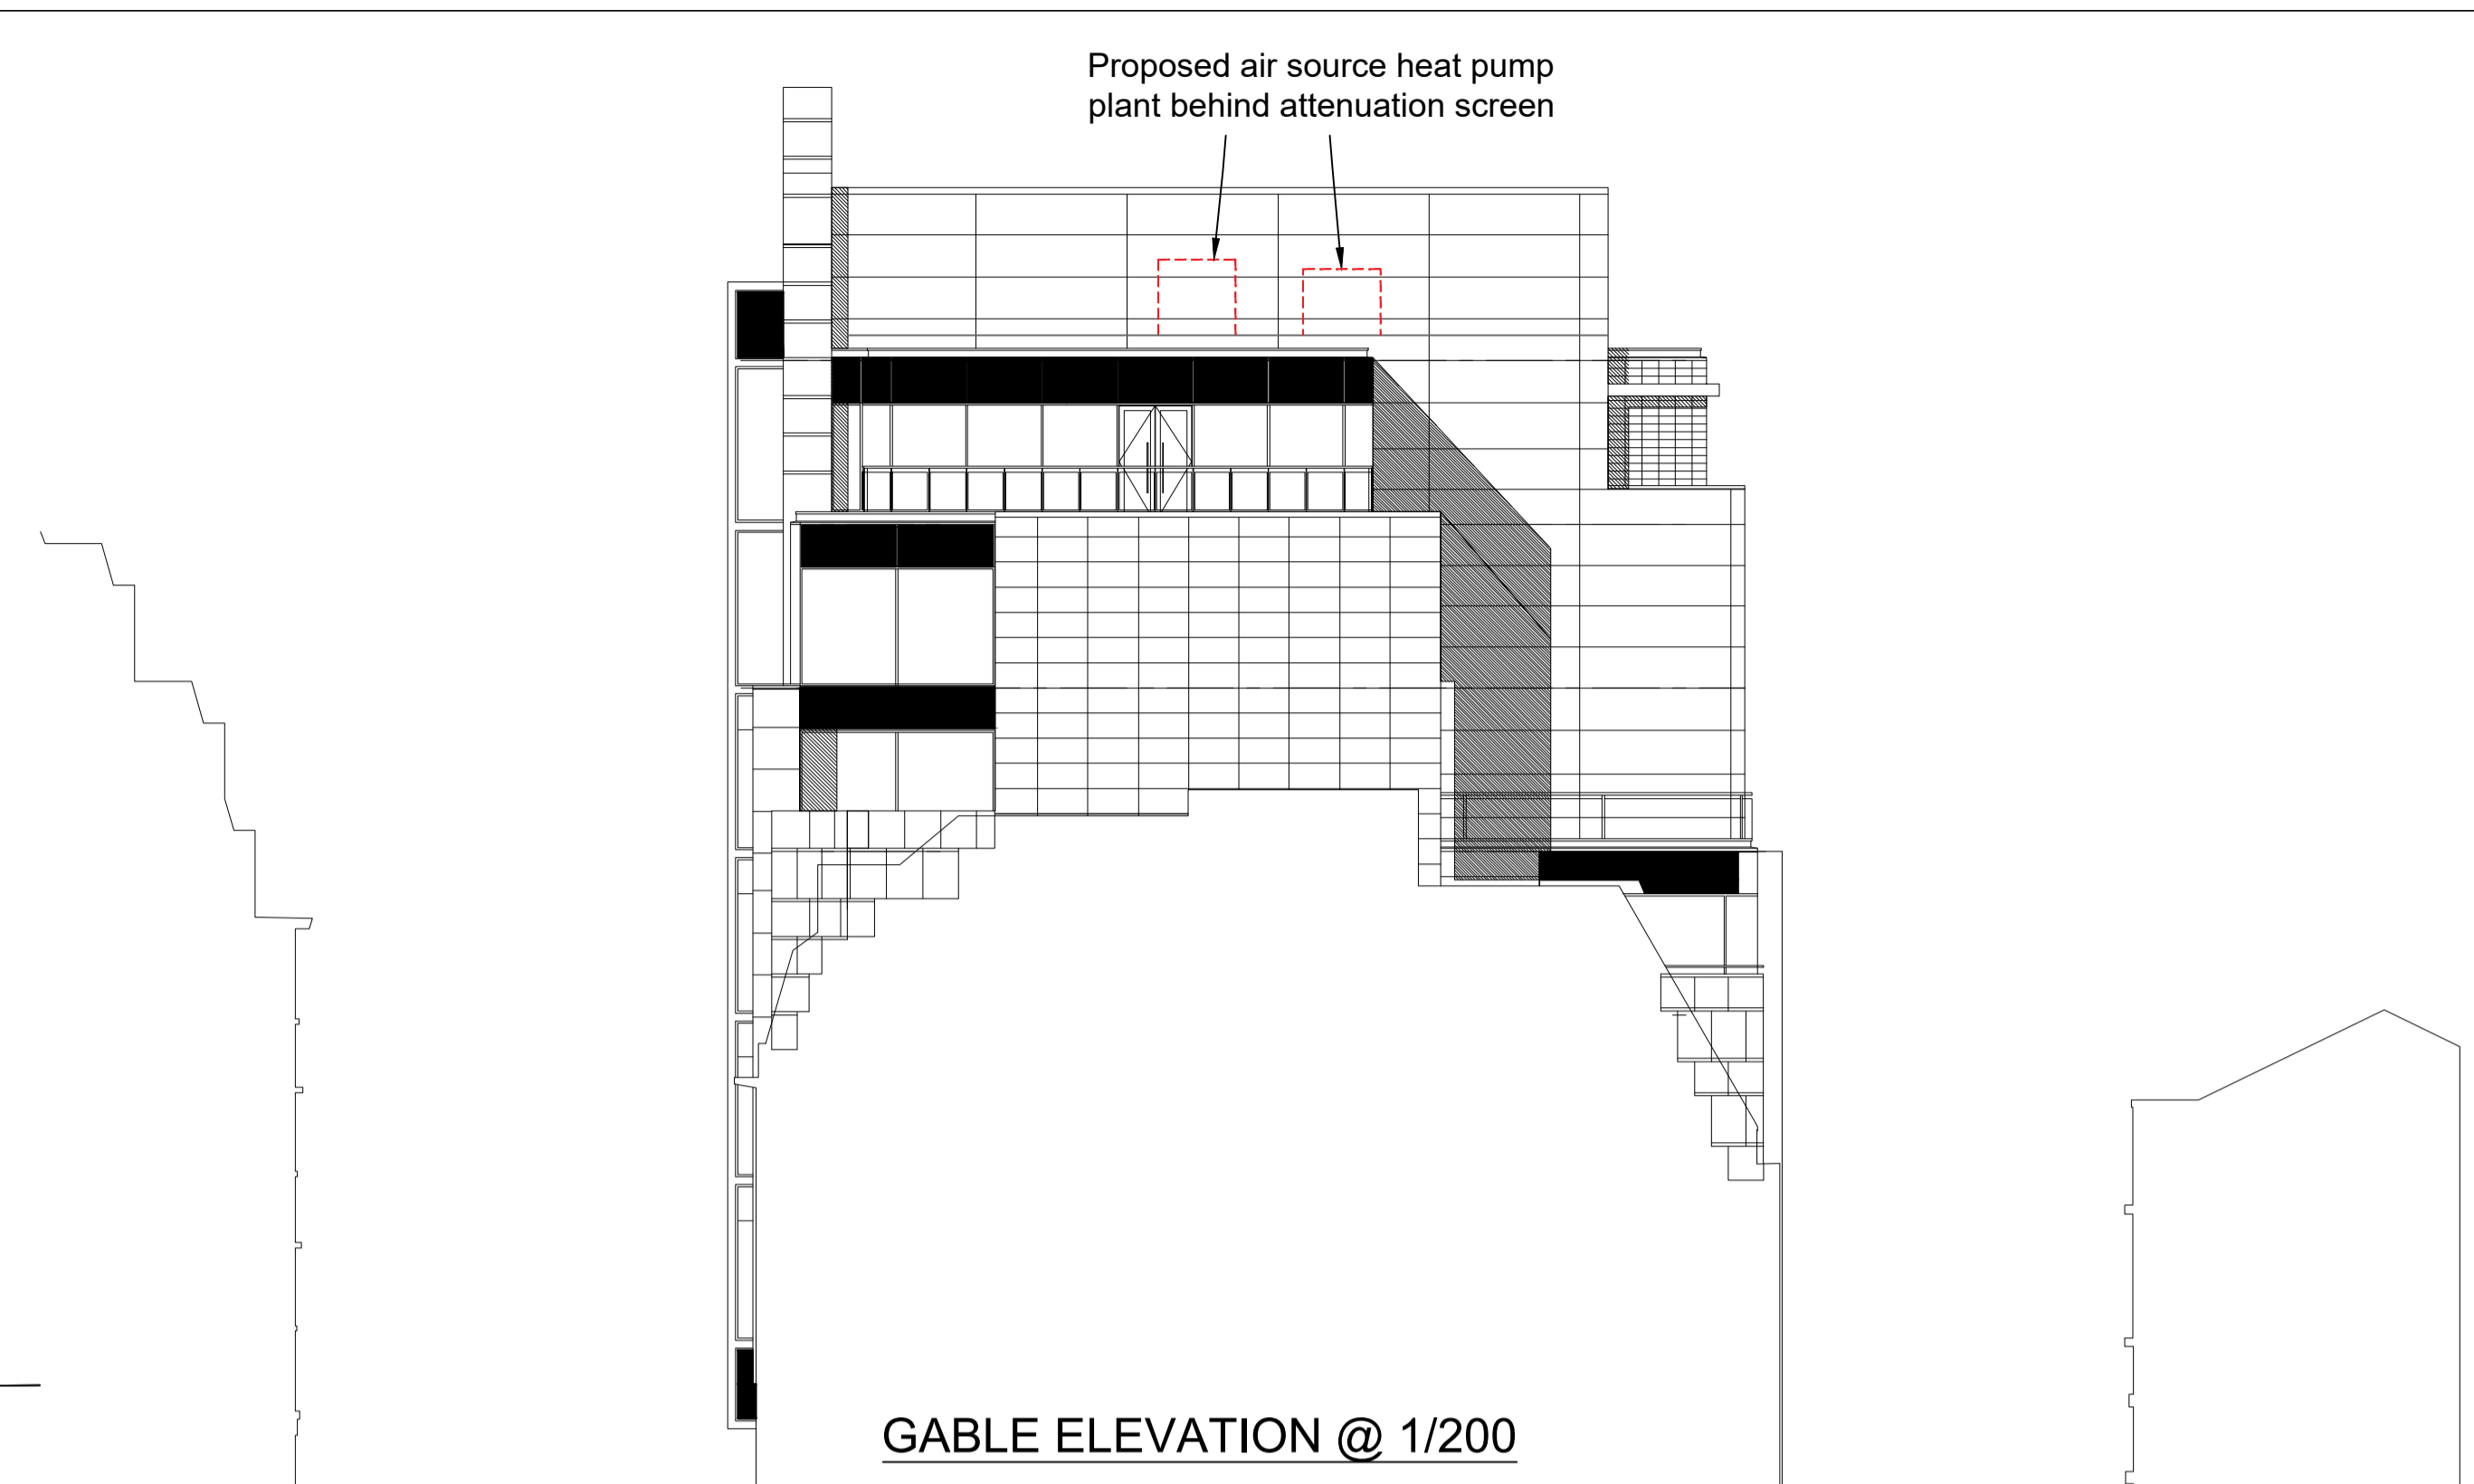


GABLE ELEVATION @ 1/200



BOOTH STREET @ 1/200

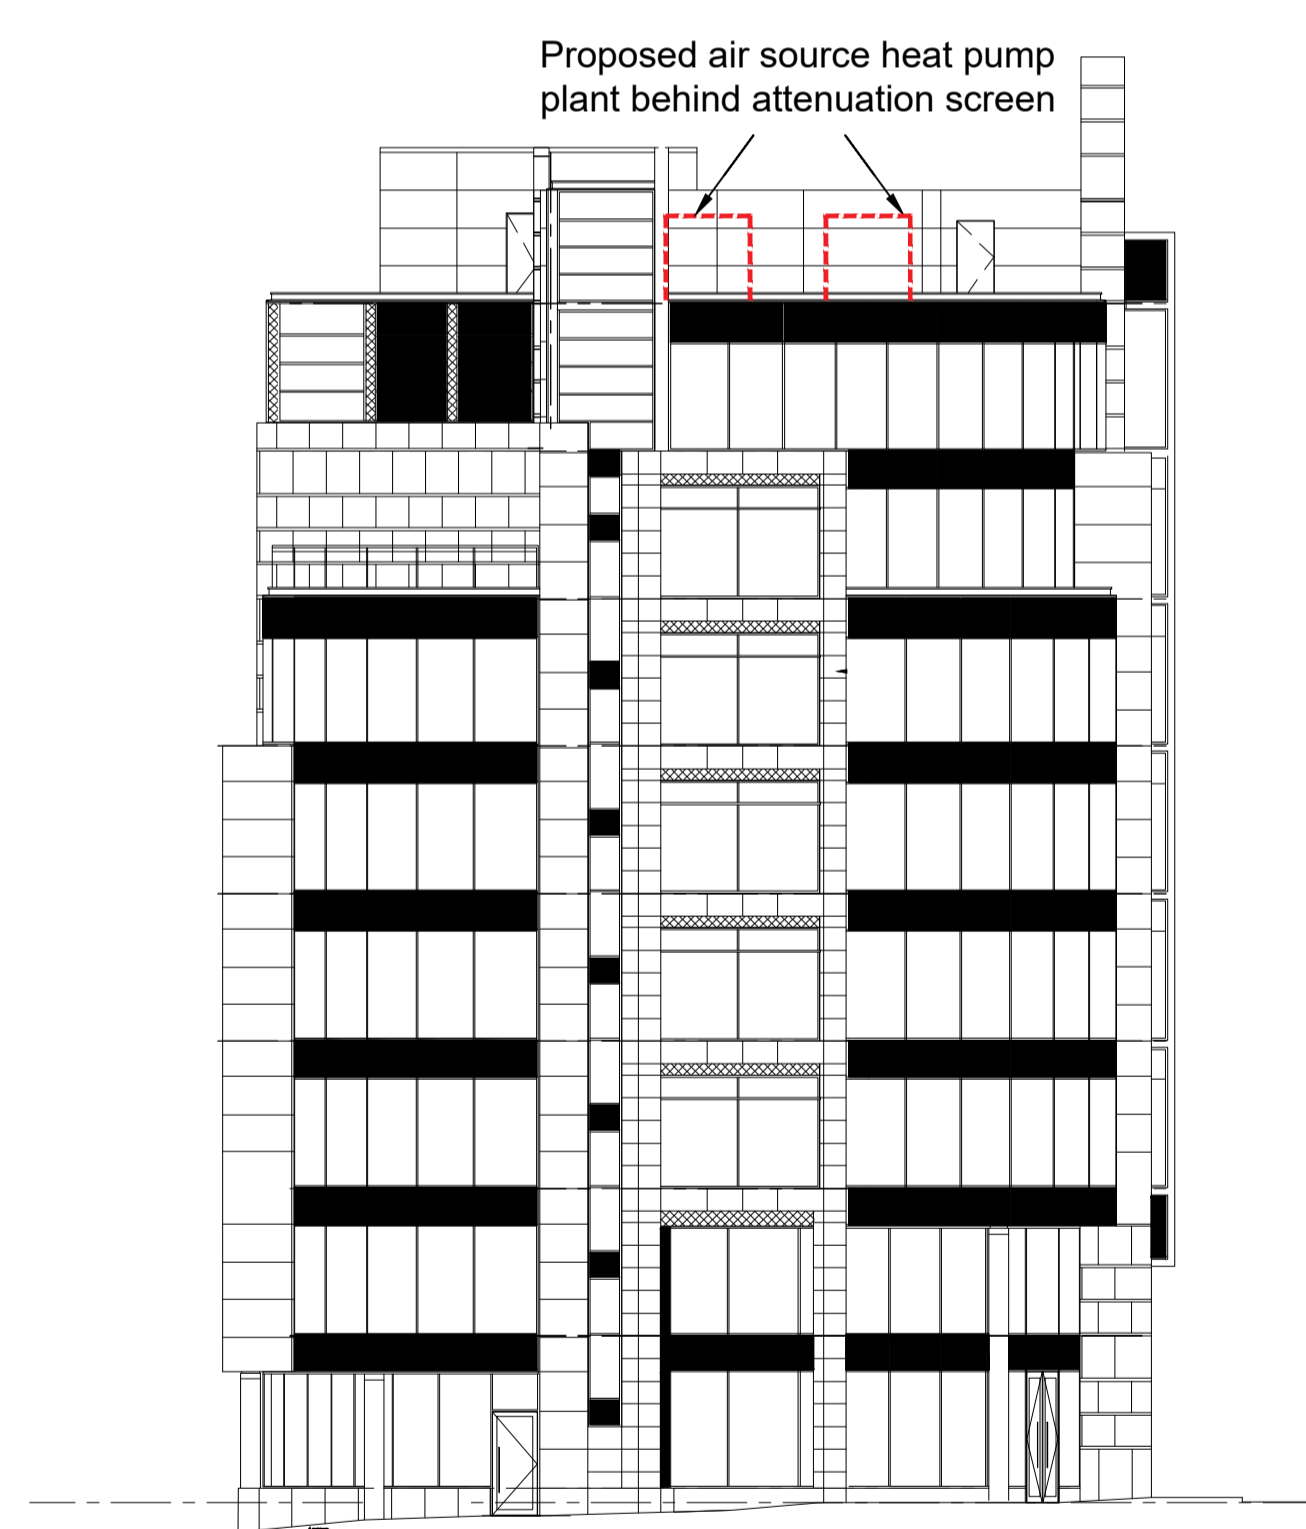

COOPER STREET @ 1/200

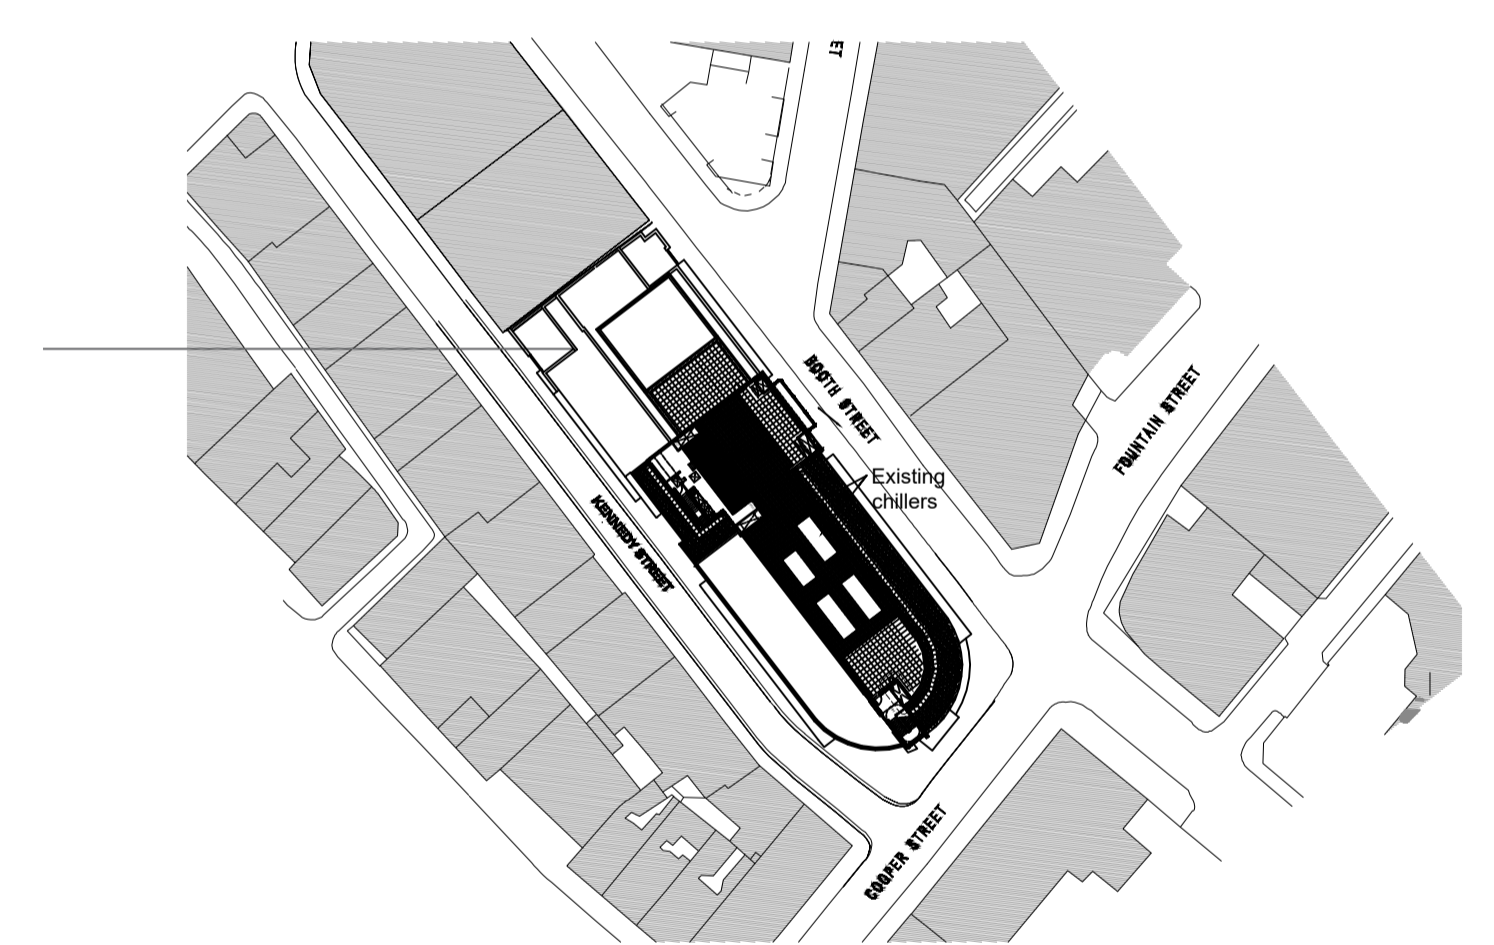

SITE PLAN @ 1/1000

Revision	Date	Rev. Description

Project
BEVEDERE BUILDING
CHILLER REPLACEMENT

Drawing Title
PROPOSED ELEVATIONS

Client
DEKA

Address
BELVEDERE,
12 BOOTH STREET
MANCHESTER

Scale
1/200

Drawing No.
03

Drawn
DMc

Date
30.04.2021

Drawing Status
PLANNING

Checked
DMc

Project Ref
50BCD0382835

