



EXISTING LAYOUT AT 1/100

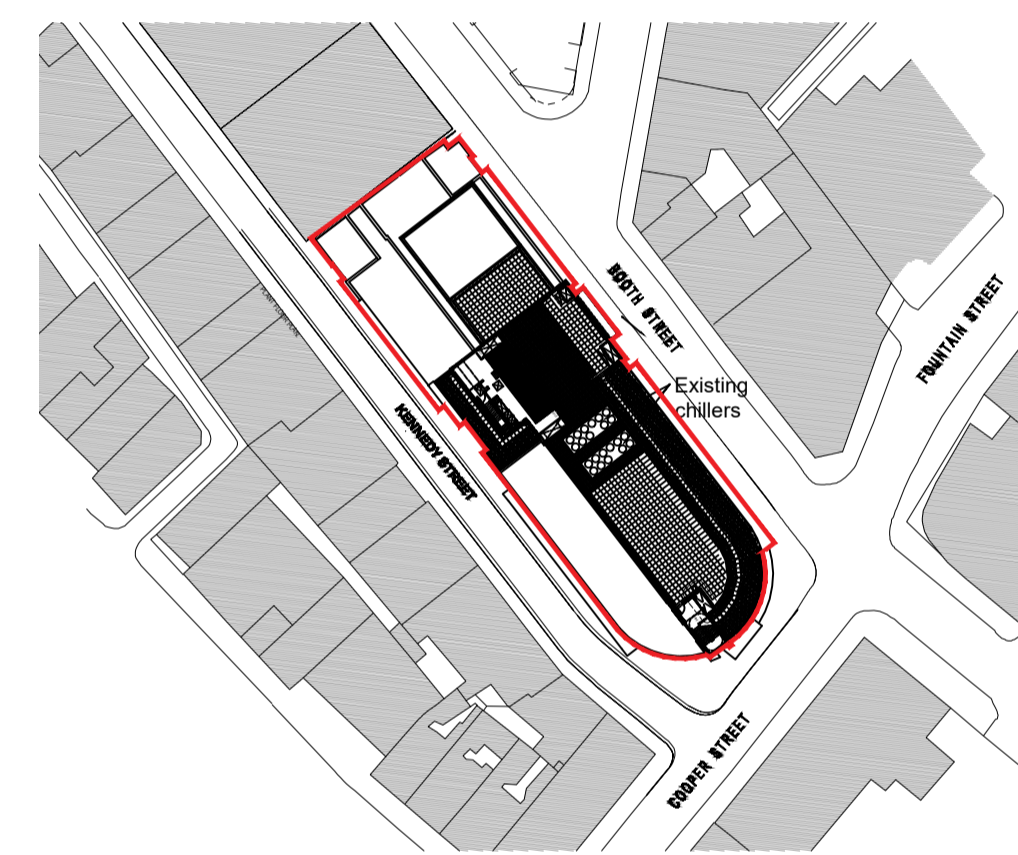

SITE PLAN @ 1/1000

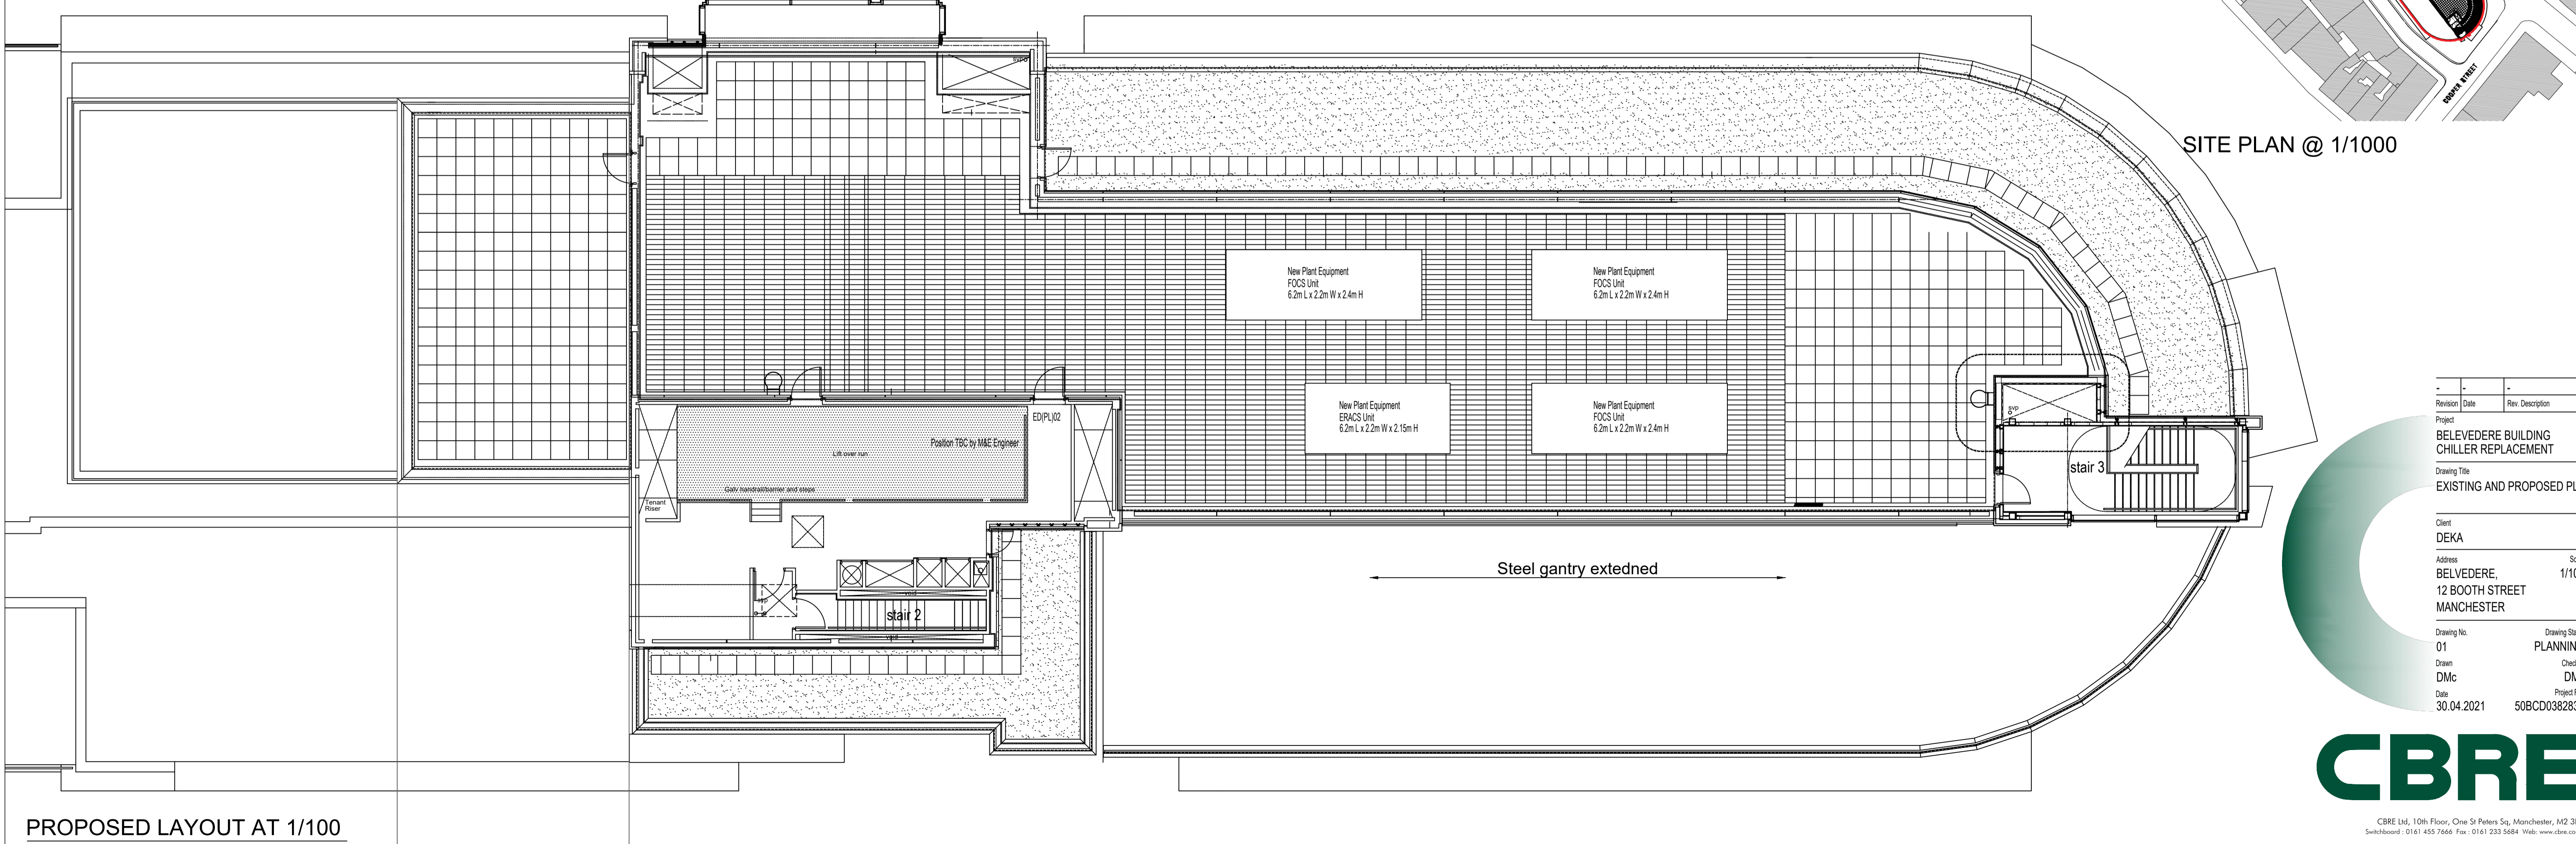

PROPOSED LAYOUT AT 1/100

Revision	Date	Rev. Description
Project		
BELEVEDERE BUILDING CHILLER REPLACEMENT		
Drawing Title		
EXISTING AND PROPOSED PLANS		
Client		
DEKA		
Address		Scale
BELVEDERE, 12 BOOTH STREET MANCHESTER		1/100
Drawing No.		Drawing Status
01		PLANNING
Drawn	Checked	
DMc	DMc	
Date	Project Ref.	
30.04.2021	50BCD0382835	

