




KENNEDY STREET @ 1/200

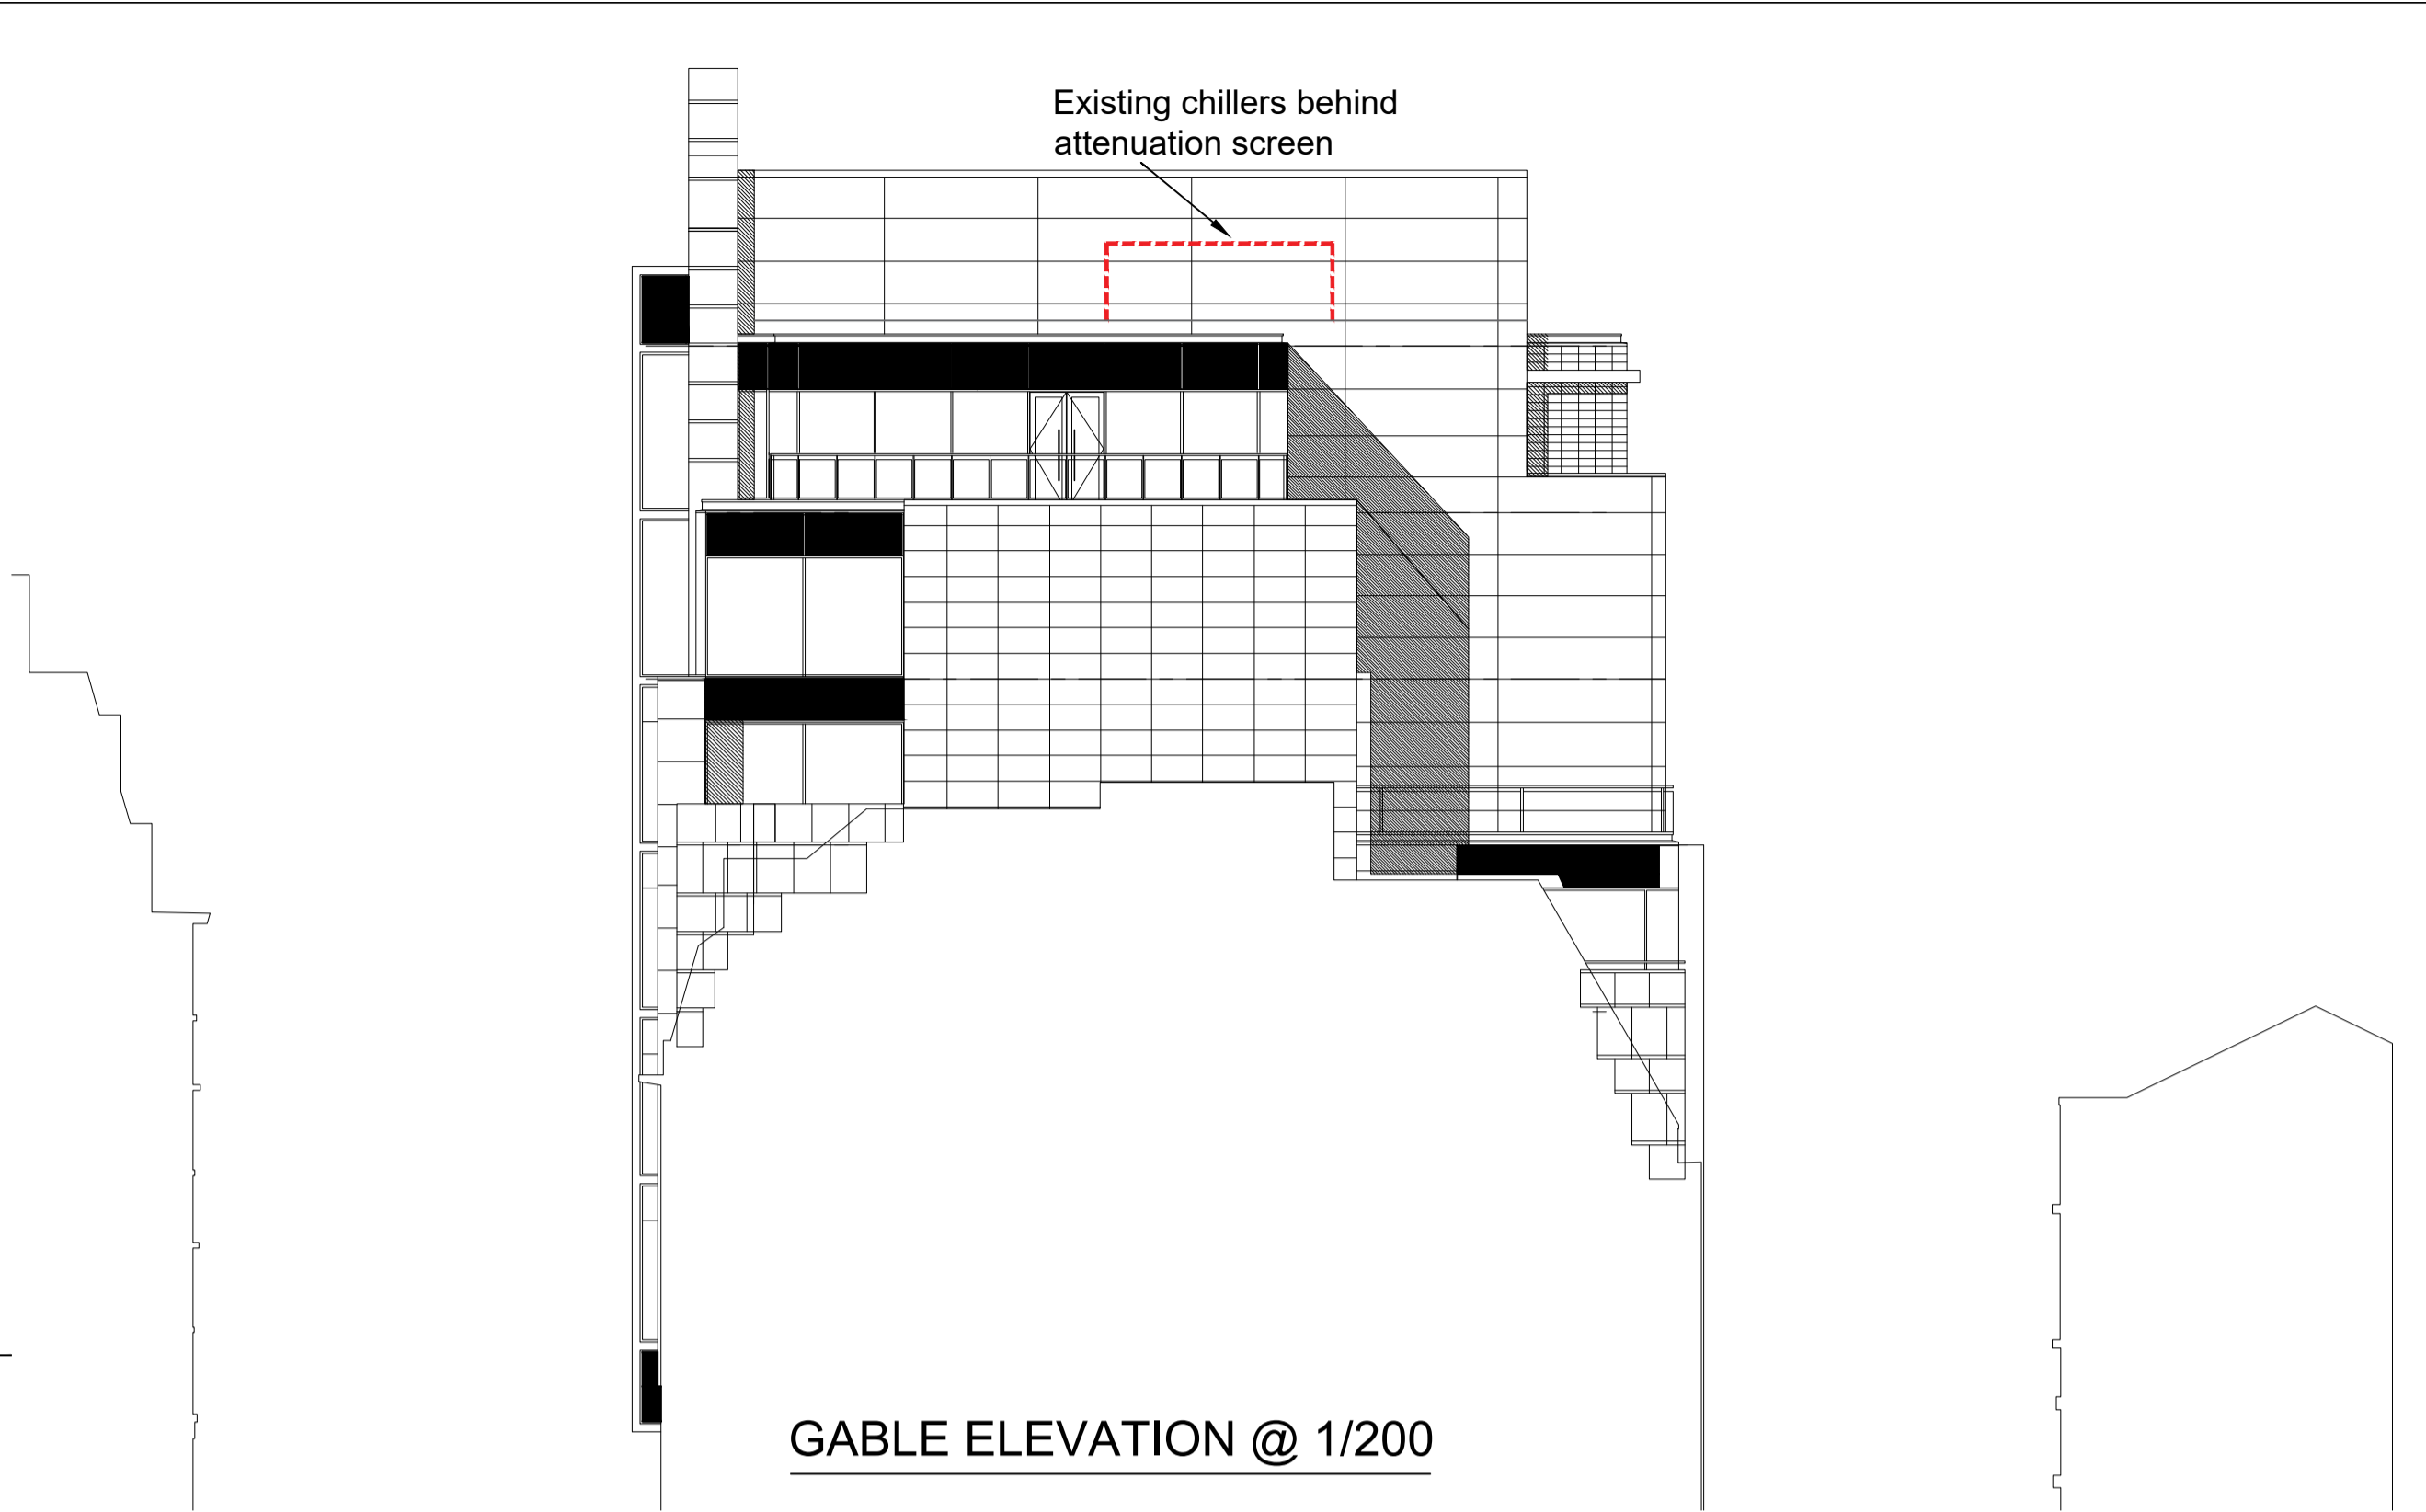


GABLE ELEVATION @ 1/200

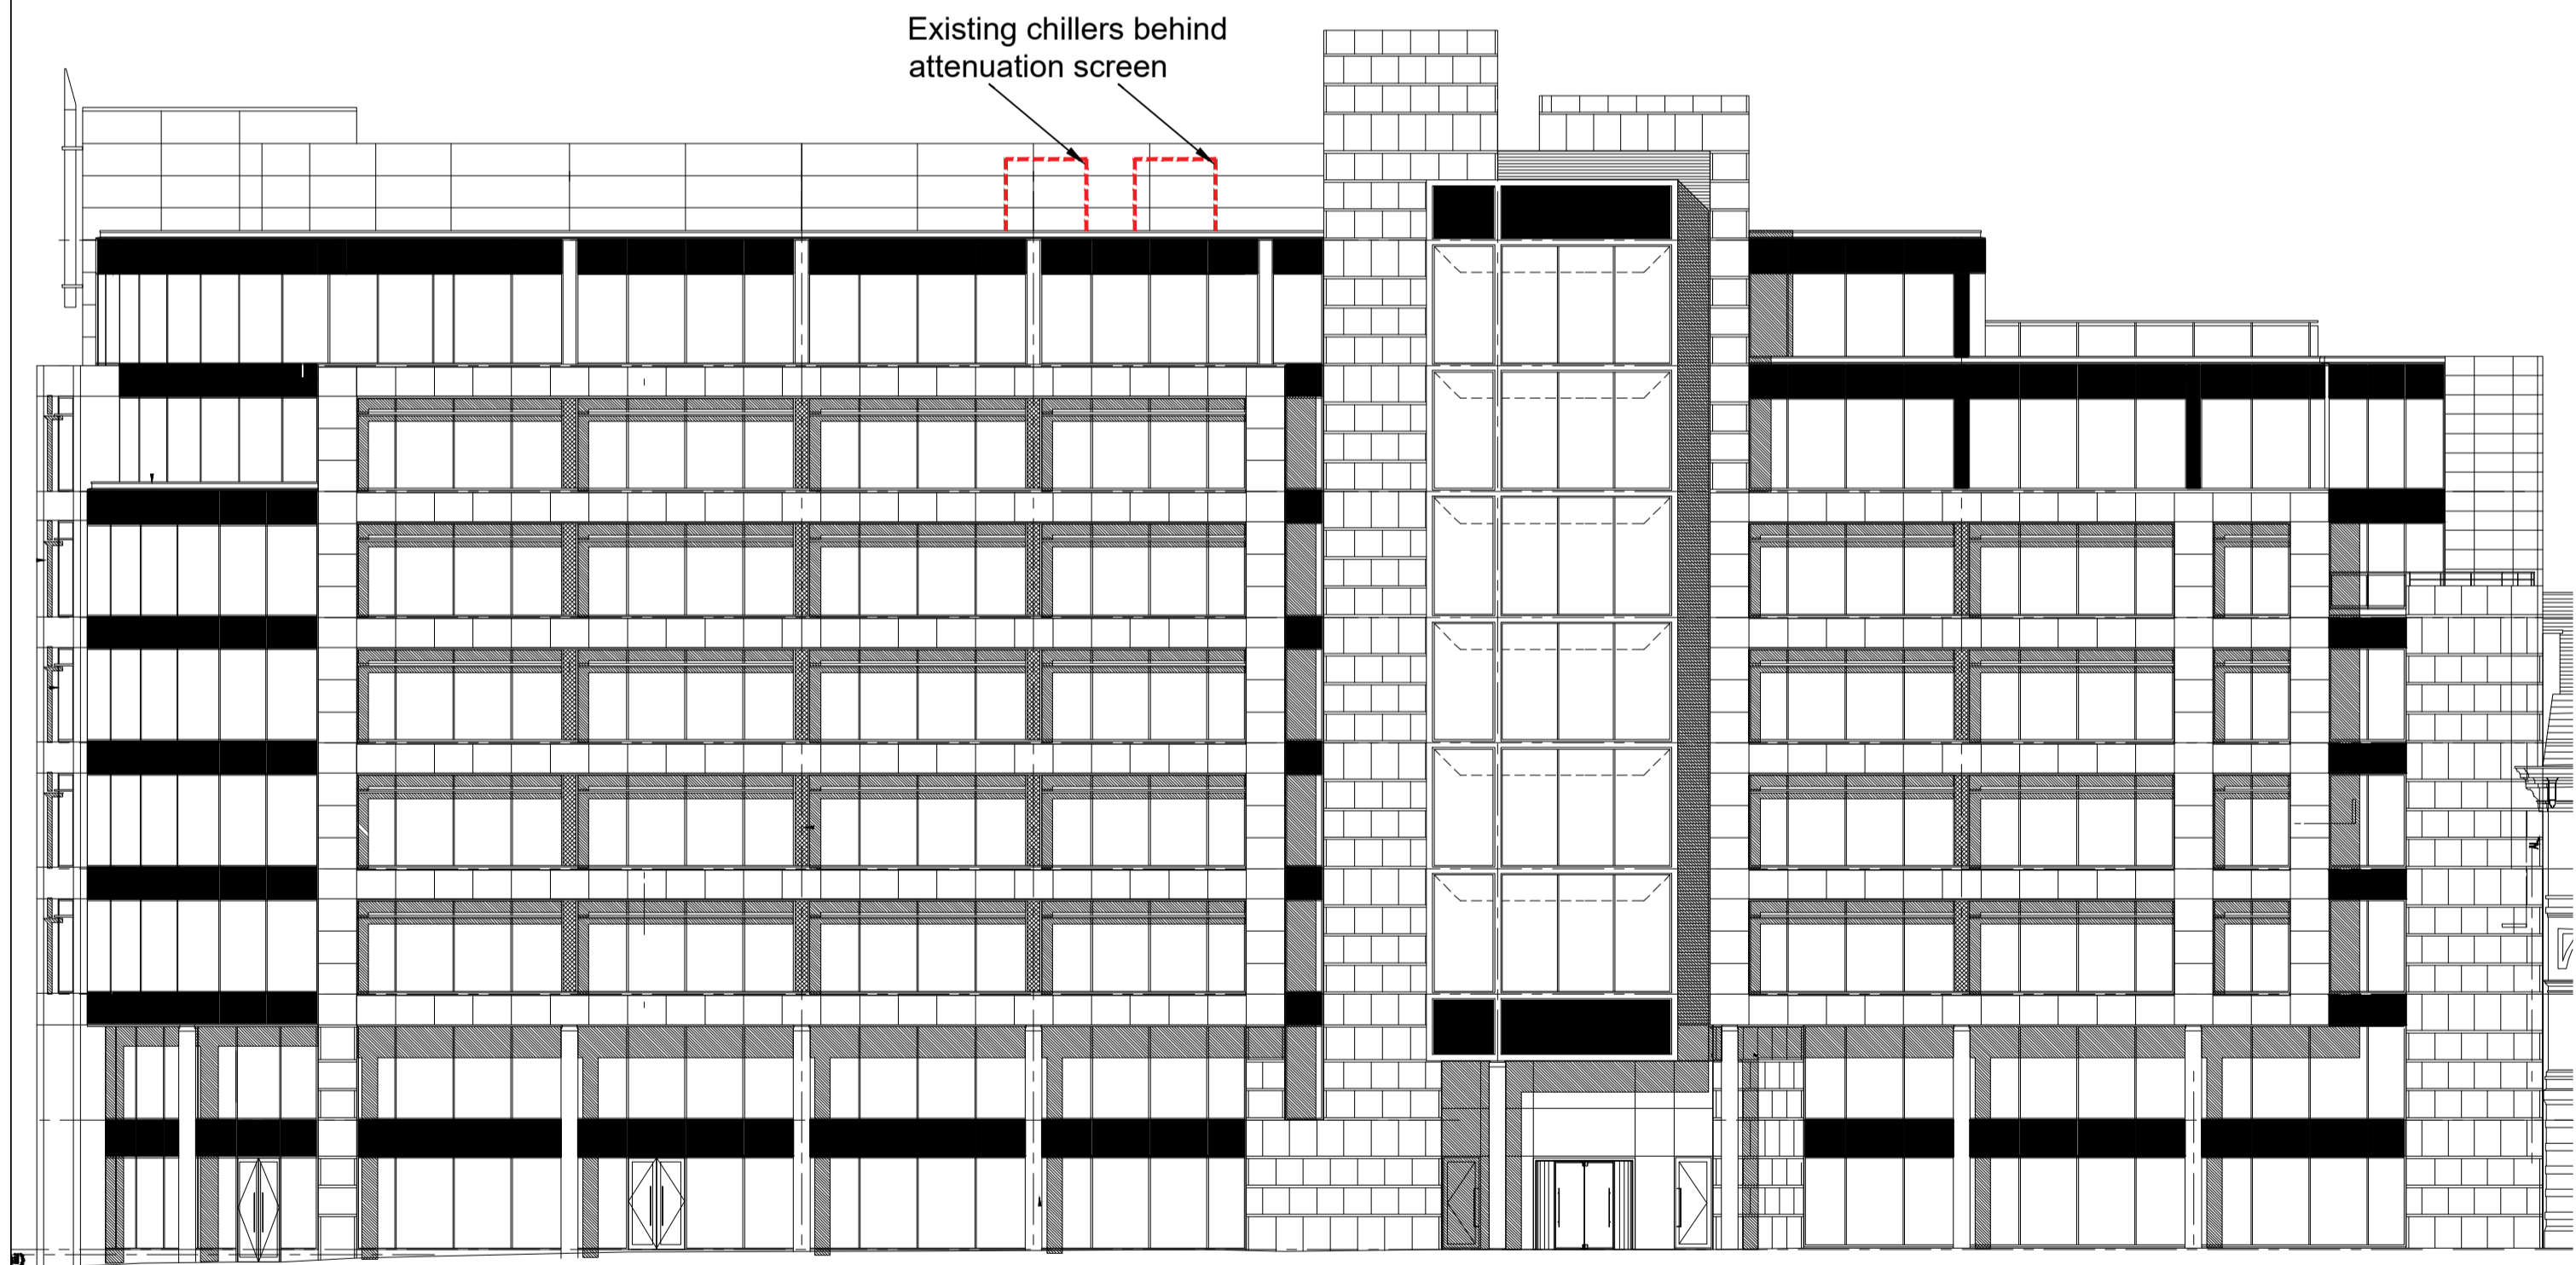

BOOTH STREET @ 1/200

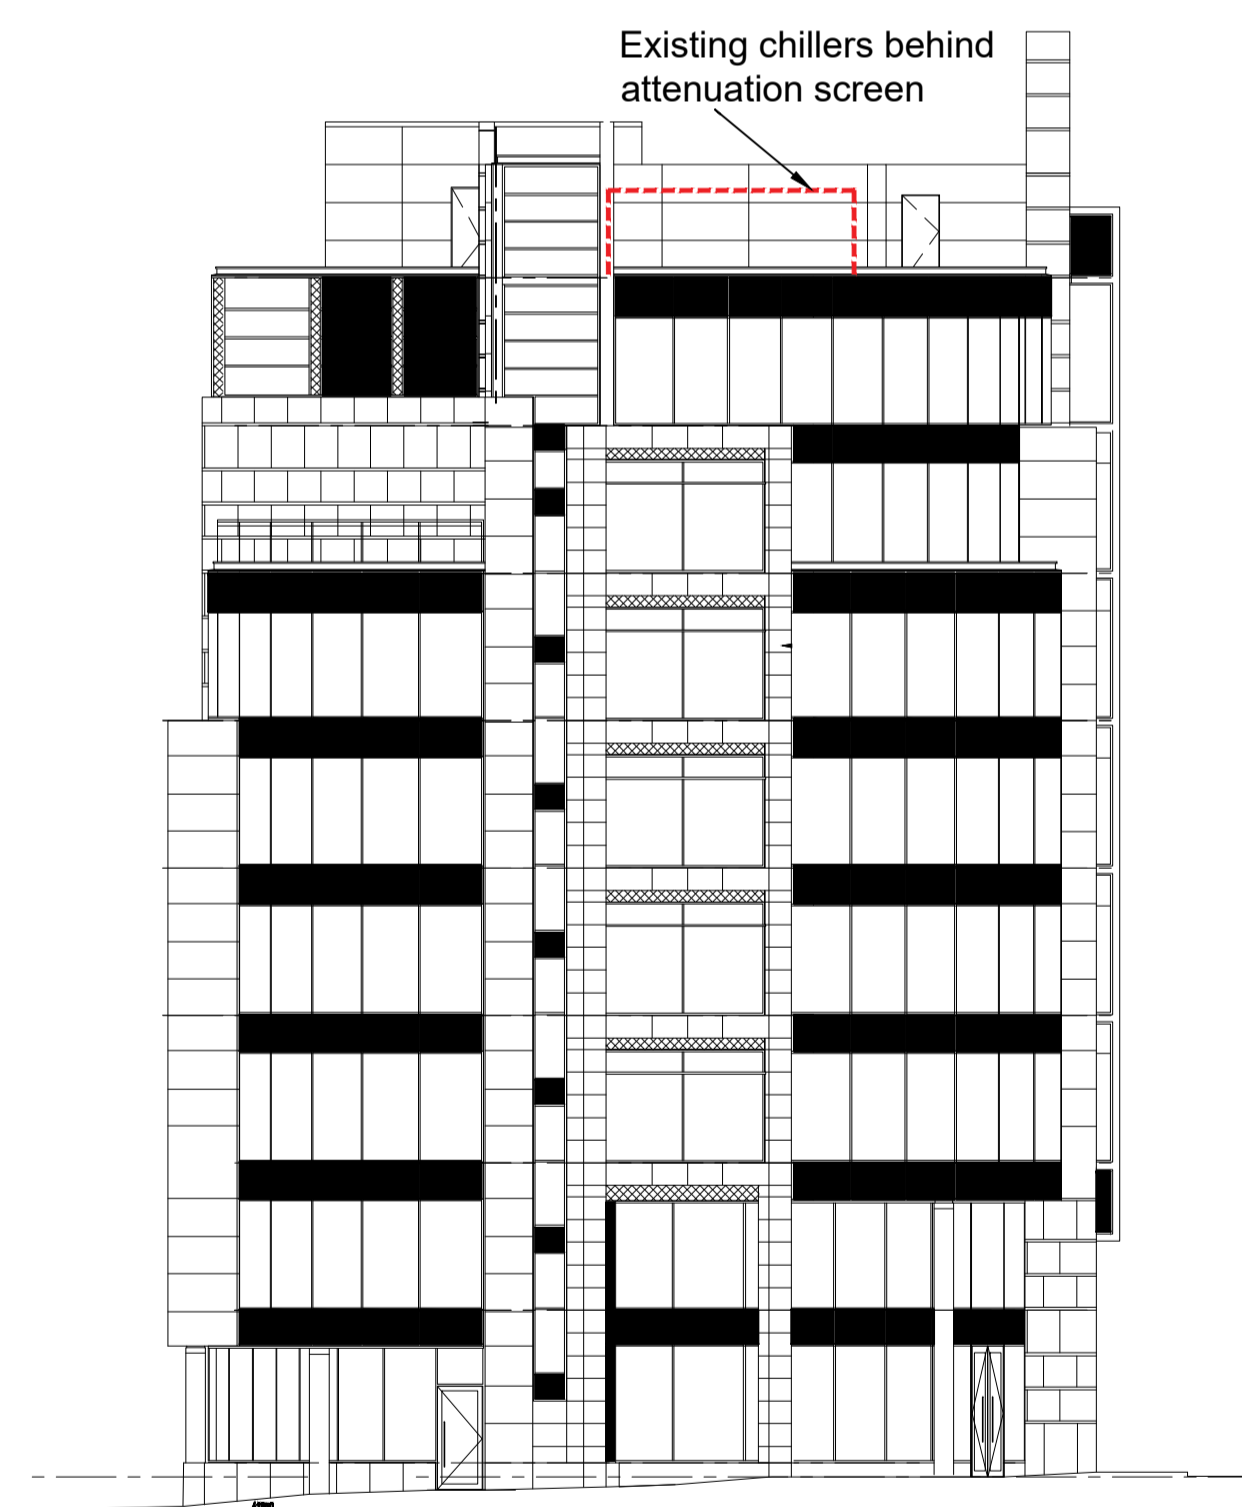

COOPER STREET @ 1/200

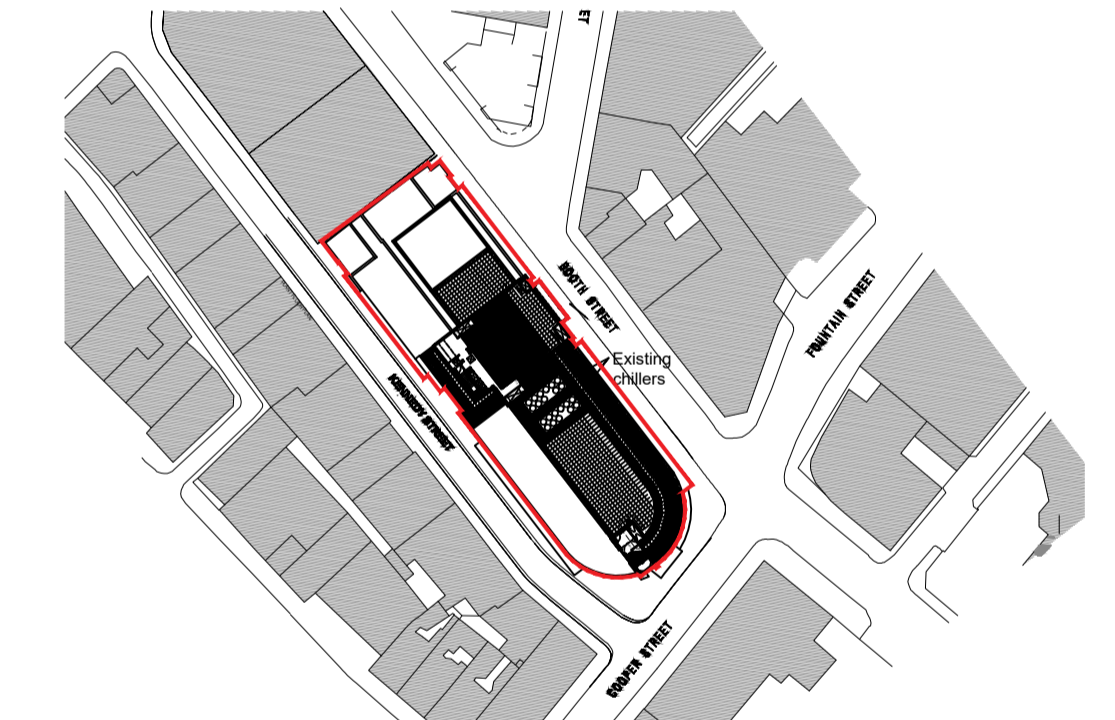

SITE PLAN @ 1/1250

Revision	Date	Rev. Description
Project		
BELEVEDERE BUILDING CHILLER REPLACEMENT		
Drawing Title		
EXISTING ELEVATIONS		
Client		
DEKA		
Address		Scale
BELVEDERE, 12 BOOTH STREET MANCHESTER		1/200
Drawing No.		Drawing Status
02		PLANNING
Drawn	Checked	
DMc	DMc	
Date	Project Ref.	
30.04.2021	50BCD0382835	

