




BRADFORD ROAD ELEVATION

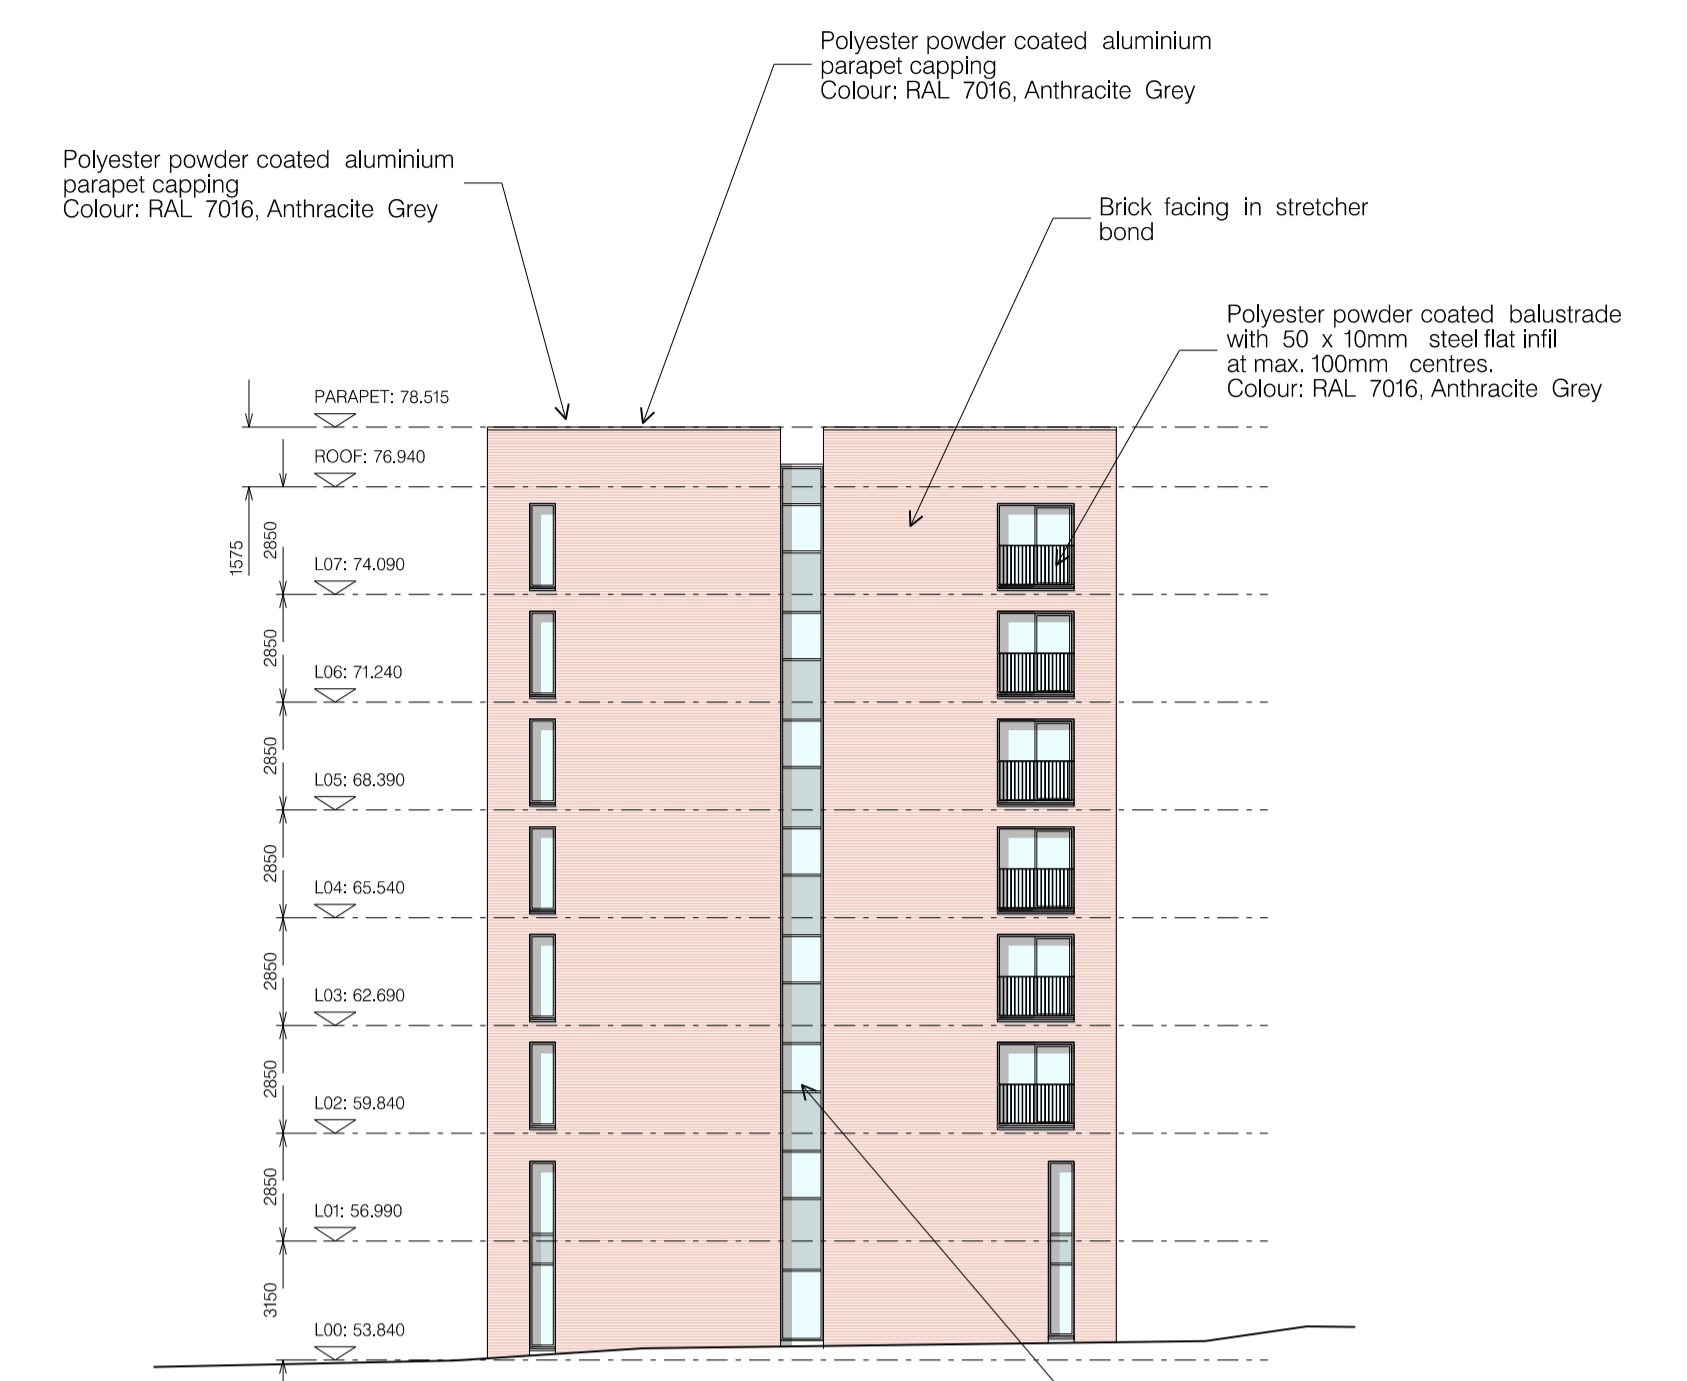

SOUTH WEST ELEVATION

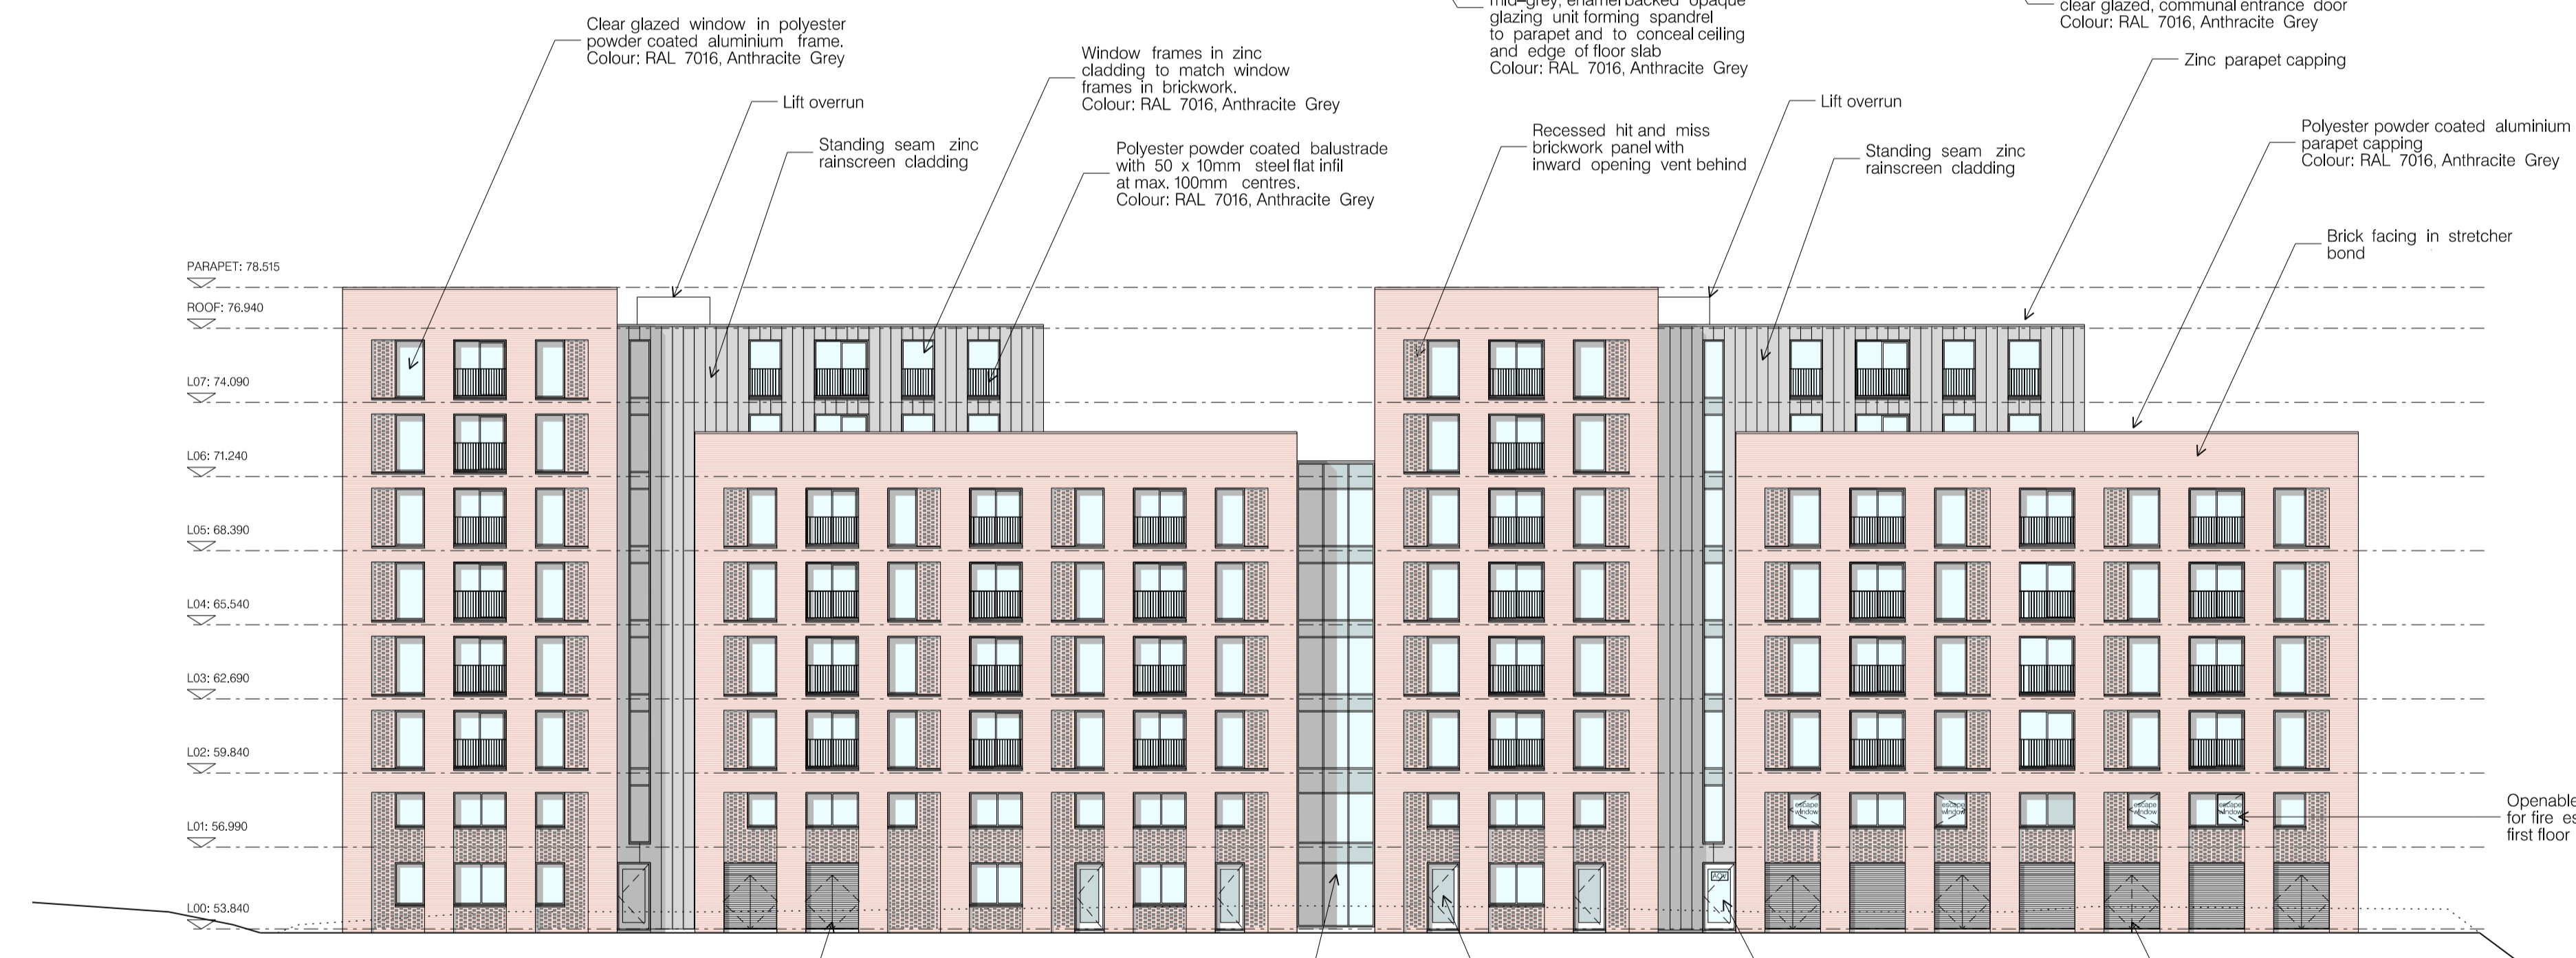

CANAL FACING ELEVATION

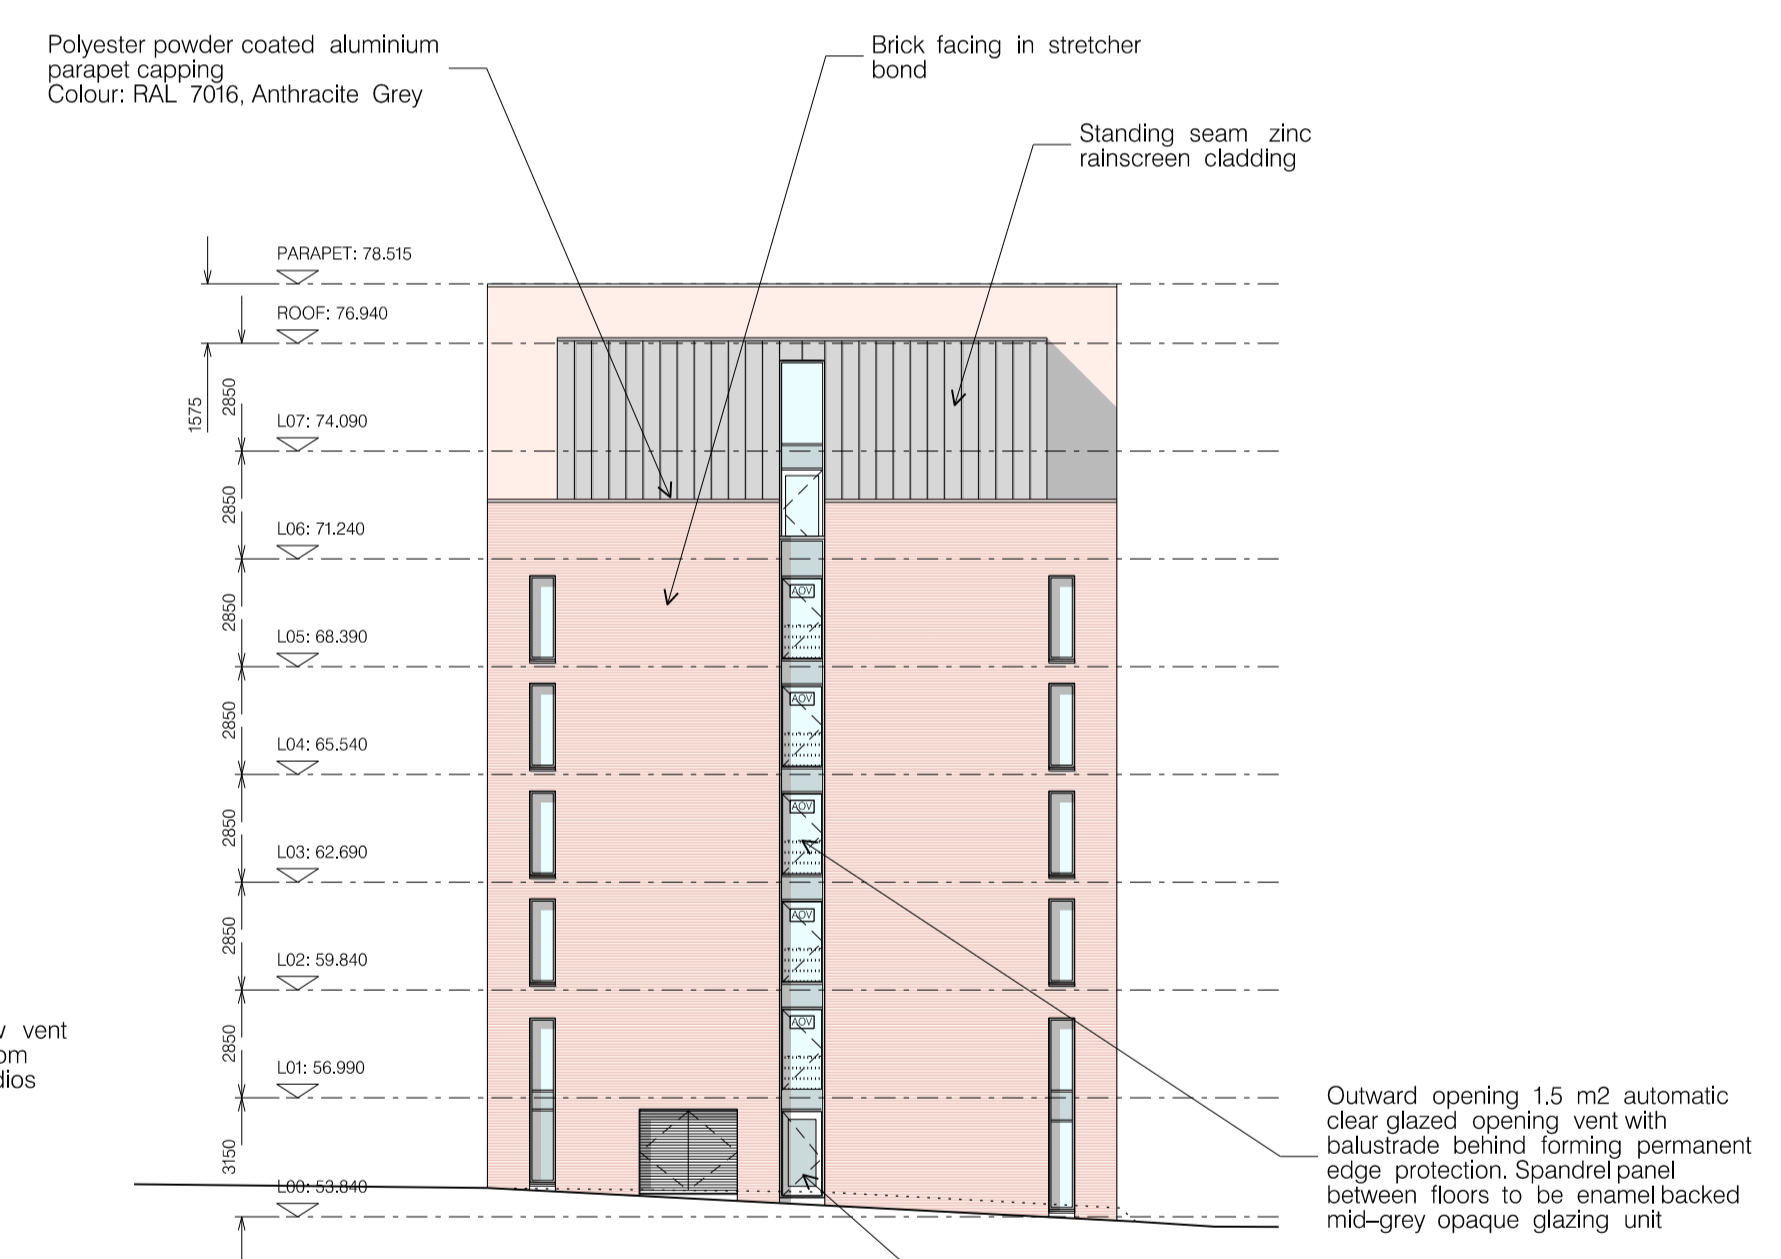

NORTH EAST ELEVATION

**hoddler+partners**  
 SCI Studios  
 1 Kelso Place  
 Manchester M15 4LE  
 t: +44(0)161 832 9842  
 e: mail@hoddlerandpartners.com  
 w: www.hoddlerandpartners.com

**revisions + notes:**  
 REV. P3 01/04/2021 PLANNING ISSUE

DO NOT SCALE  
 Work to annotated dimensions only.  
 Read drawing in conjunction with relevant specification,  
 Structural Engineers' and Services Engineers' drawings.  
 Confirm all dimensions before commencement of any  
 work on site or fabrication.

**client:**  
 MARYLAND SECURITIES

**date:**  
 FEBRUARY 2021

**project:**  
 BRUNSWICK MILL DEVELOPMENT

**scale:**  
 1:200 @A1

**drawn by:**  
 TG

**title:**  
 MID BUILDING ELEVATIONS

**drawing number:**  
 L(-)410

**status:**  
 PLANNING

**job number:**  
 0586

**revision:**  
 P3

**hoddler+partners**