




1 **Front Elevation**
Scale 1:100




2 **Side Elevation (Party Wall)**
Scale 1:100



3 **Side Elevation**
Scale 1:100

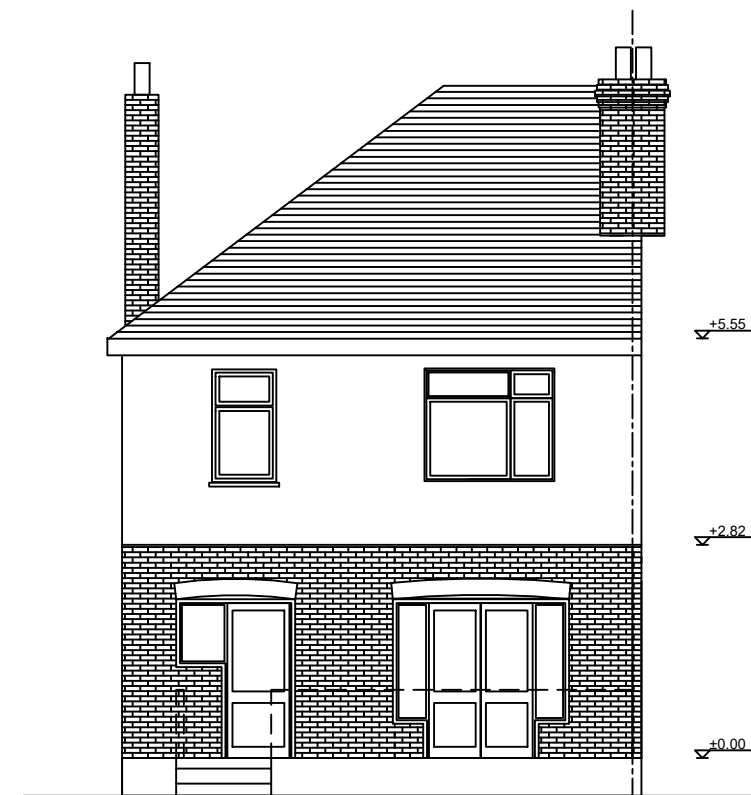

4 **Rear Elevation**
Scale 1:100

 

REVISION	DATE	DESCRIPTION

PROJECT 135 DOWNTON AVENUE, STREATHAM, LONDON, SW2 3TX		
CLIENT C.Tosini & F.Vergani	DATE 28.04.2021	SCALE 1:100@A3
TITLE Existing	DWG Elevations	STATUS Information
PROJECT NO. P2104	DWG NO. 102	REV -

concept

CONCEPT - ARCHITECTS . CO . UK
75 FERNLEA ROAD LONDON SW12 9RP