




1 **Ground Floor Plan**
Scale 1:100

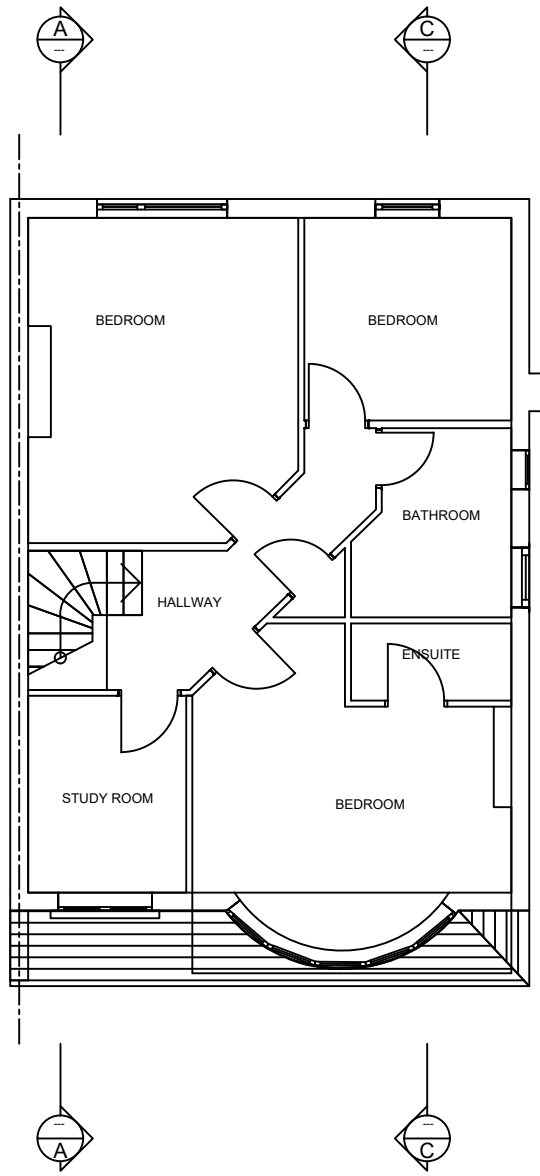



3 **First Floor Plan**
Scale 1:100

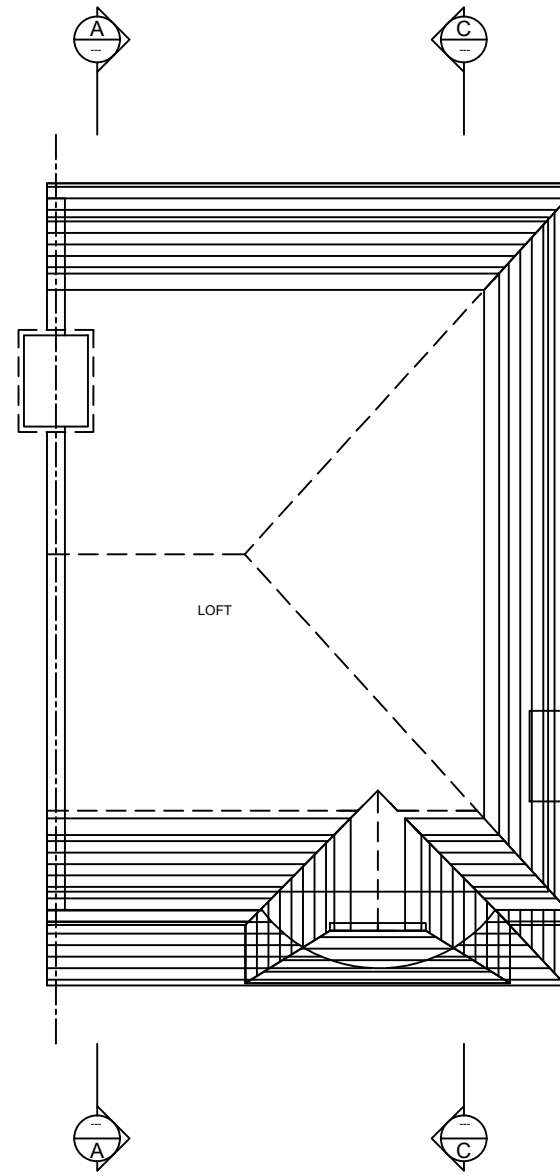

4 **Loft Plan**
Scale 1:100

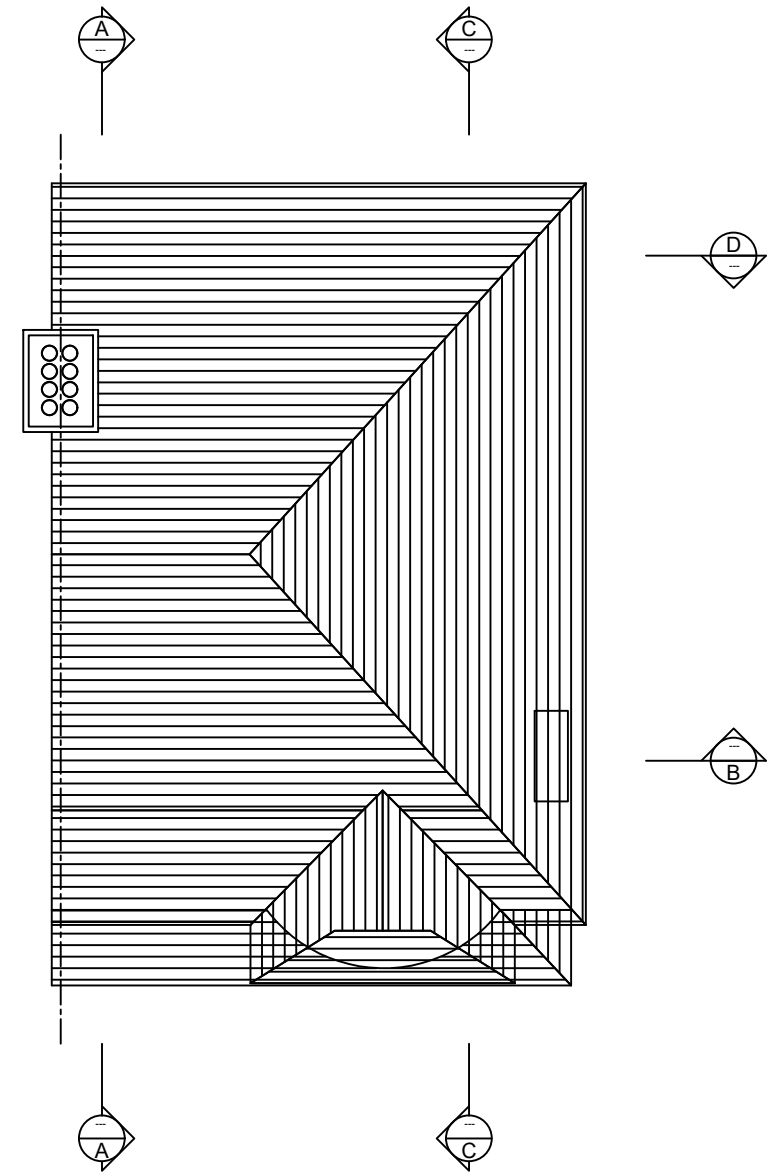

5 **Roof Plan**
Scale 1:100

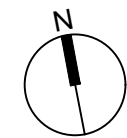 

REVISION	DATE	DESCRIPTION

PROJECT 135 DOWNTON AVENUE, STREATHAM, LONDON, SW2 3TX		
CLIENT C.Tosini & F.Vergani	DATE 28.04.2021	SCALE 1:100@A3
TITLE Existing	DWG Floor Plans	STATUS Information
PROJECT NO. P2104	DWG NO. 101	REV -

concept

CONCEPT - ARCHITECTS . CO . UK
75 FERNLEA ROAD LONDON SW12 9RP