

SOUTH ELEVATION

New soil vent pipe, location as existing with 3 branch pipes (100mm, 50mm, 32mm) To be core drilled through wall.

Short length of gutter renewed to match existing.

Shower branch run via extension roof void

Rainwater downpipe removed

Gutter returned onto East elevation and discharges via extension roof.



EAST ELEVATION

New rainwater goods and soil pipe to be cast iron painted black




NORTH ELEVATION (Facing A272)

No changes



WEST ELEVATION

No changes

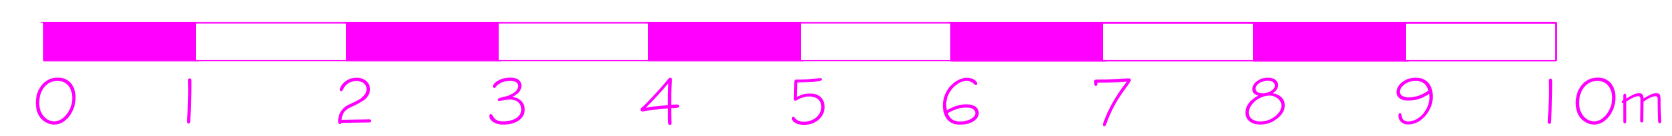

Client NATIONAL TRUST	Drawing Title PROPOSED ELEVATIONS		
Job Title THE LODGE	Scale 1:50@A1	Drawn by JC	
PETERSFIELD ROAD	Date 20/05/2021	Checked by JF	
CHERITON	Job No. J0023309	Drg. No.	Rev.
SO24 0NH			
1 Chapel Place, London, W1G 0DJ		Carter Jonas	
T: 02075183200 www.carterjonas.co.uk			