



Existing Elevations

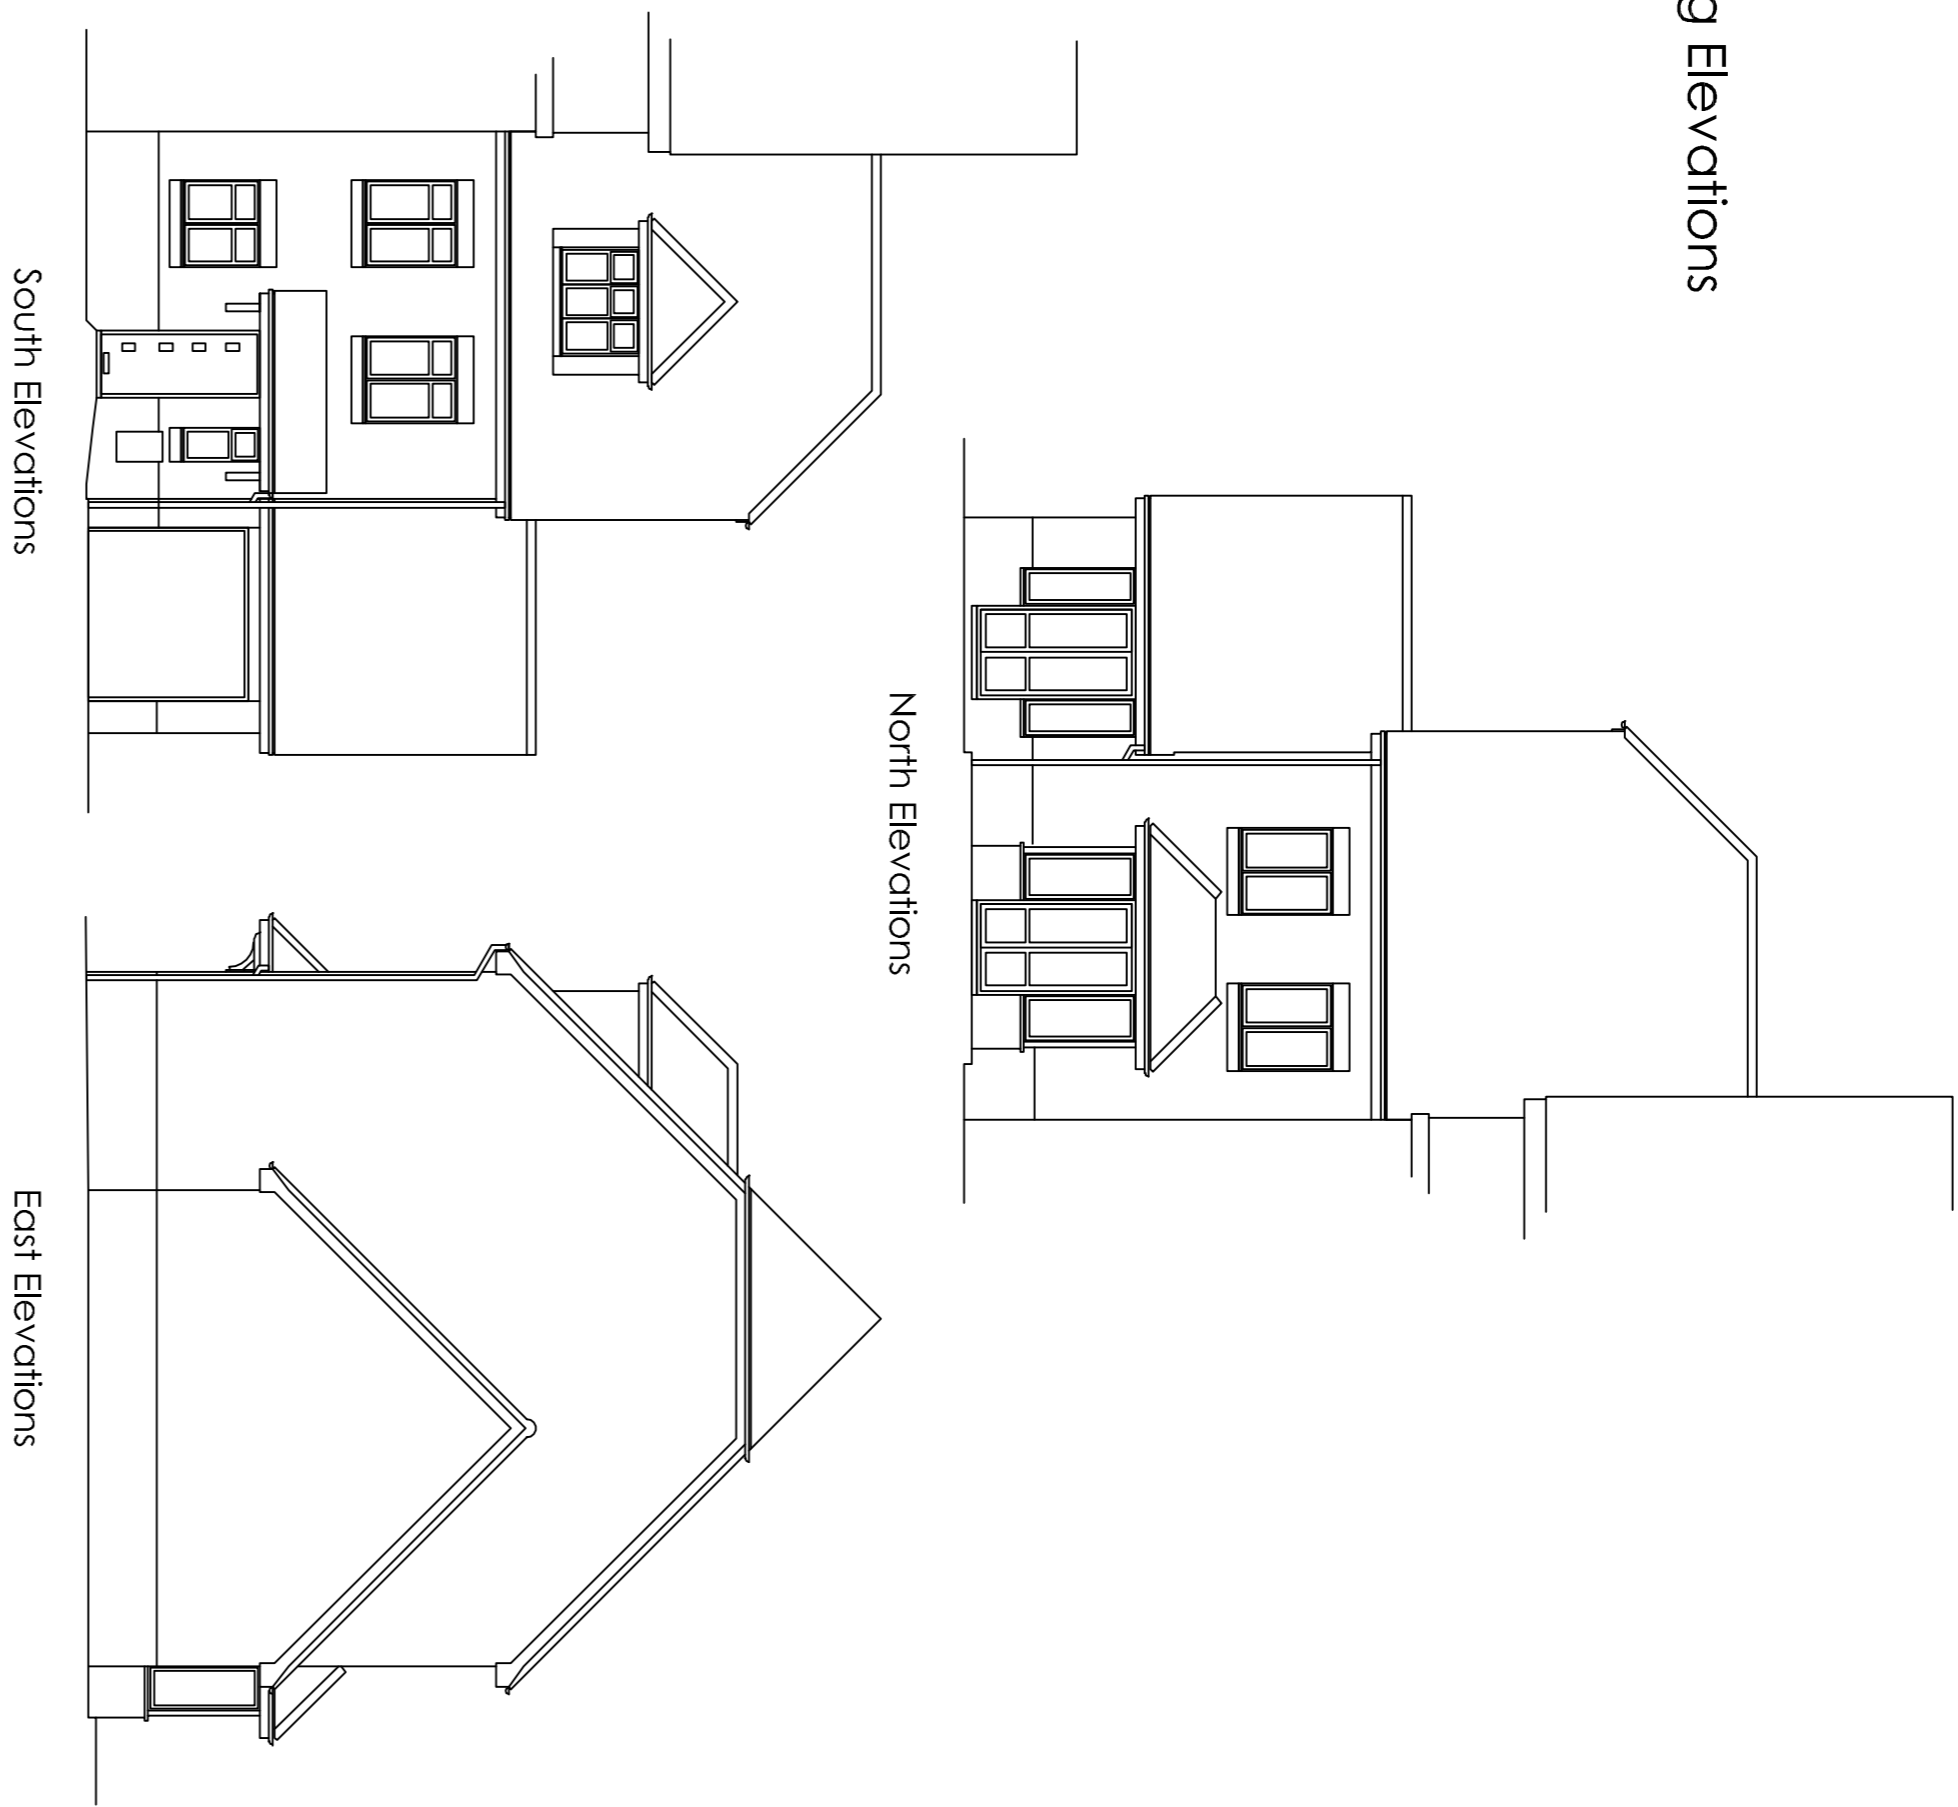


Proposed Elevations

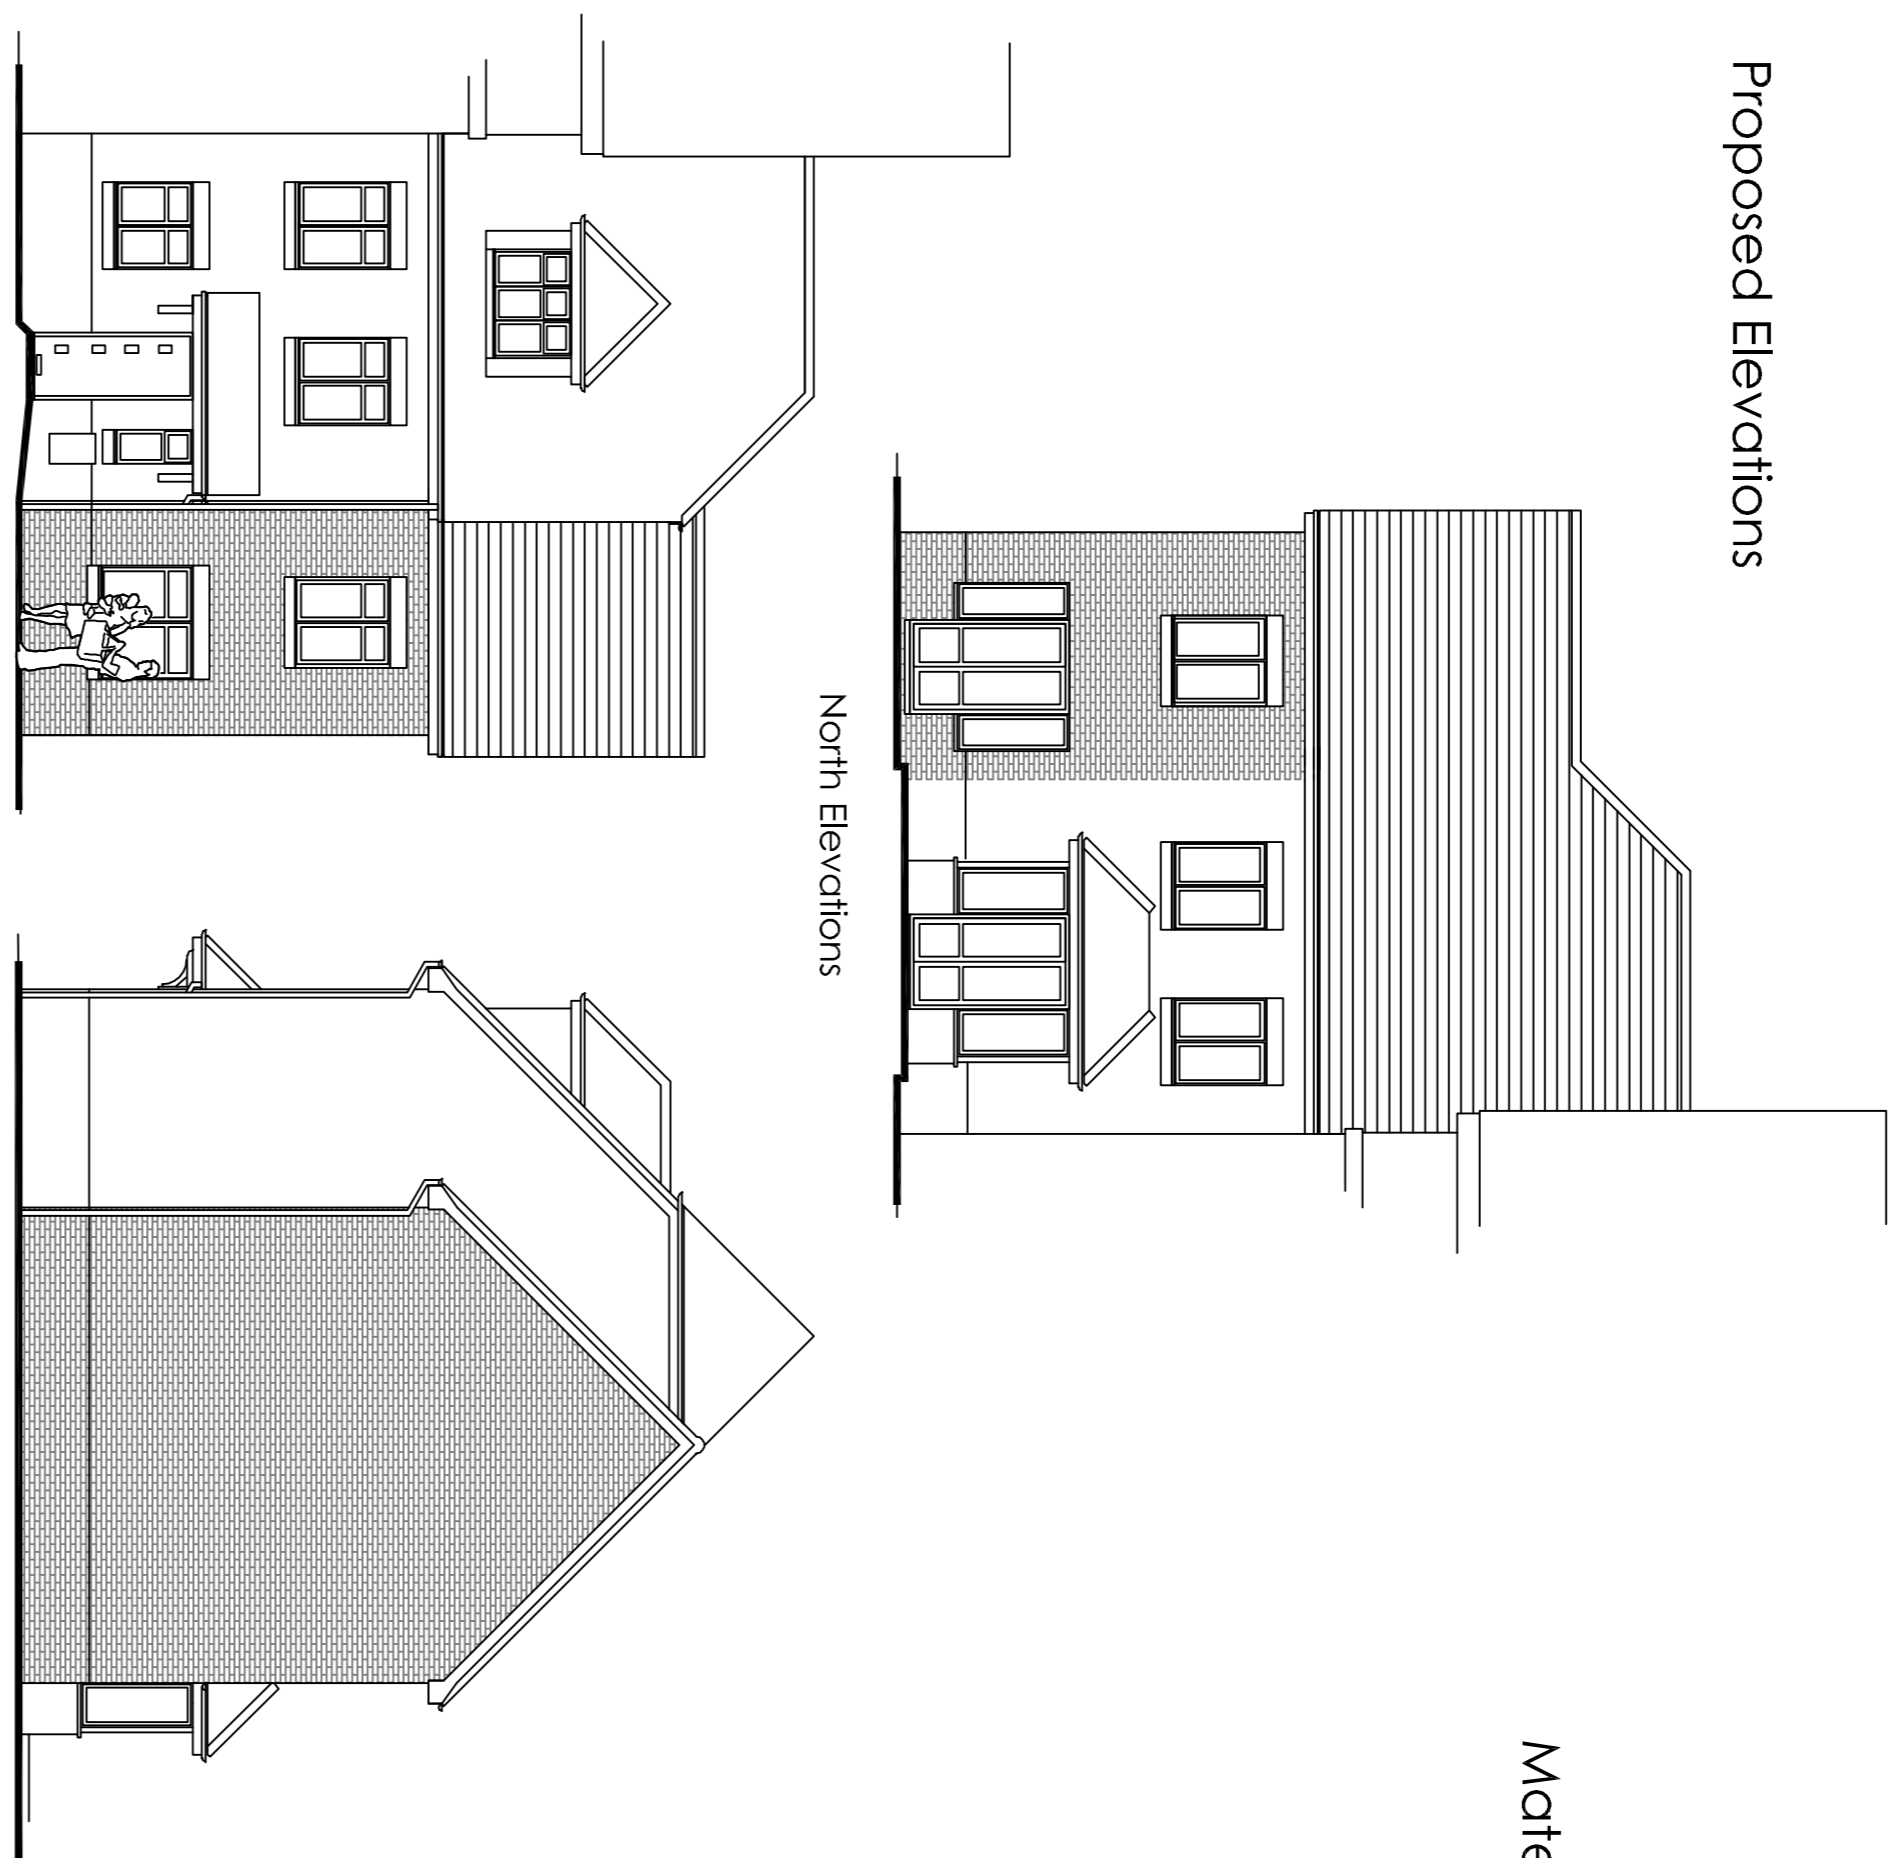


Materials to match existing


3no parking spaces

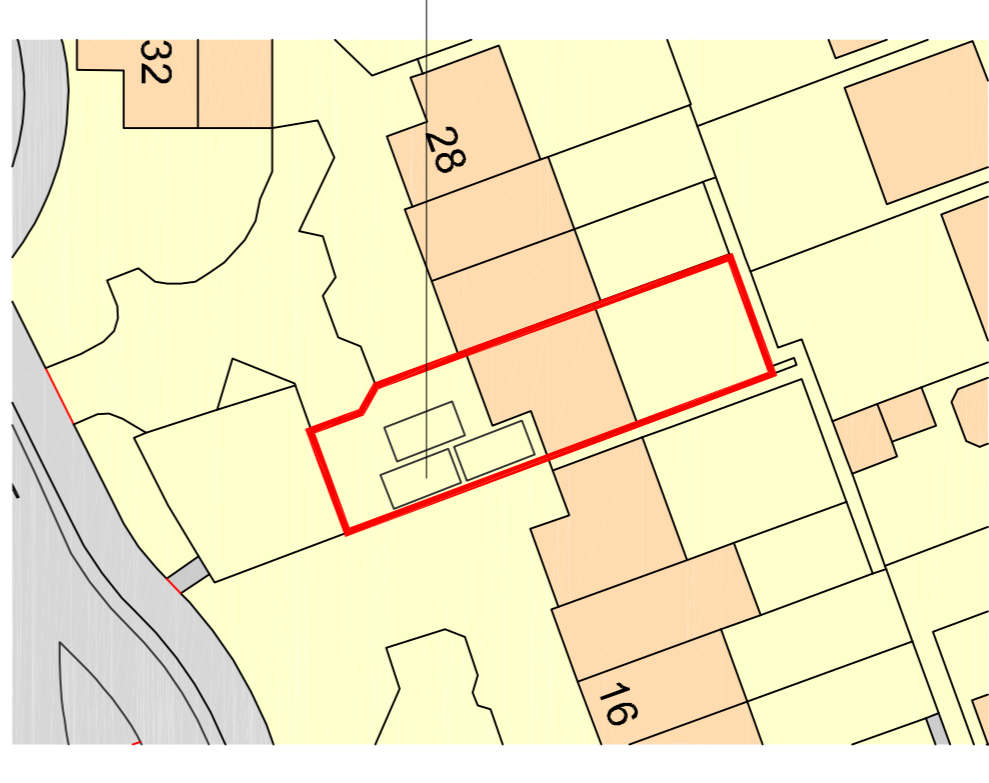


Application area

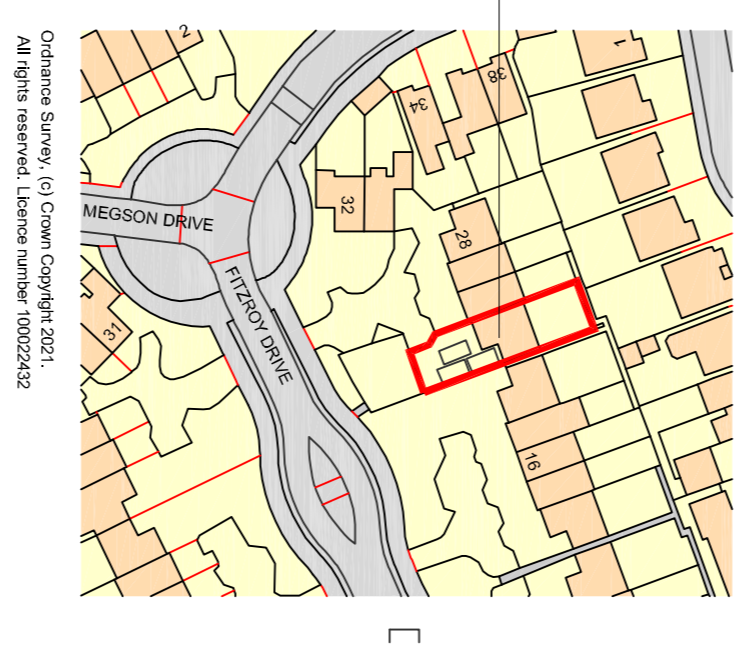

Existing Floor Plans

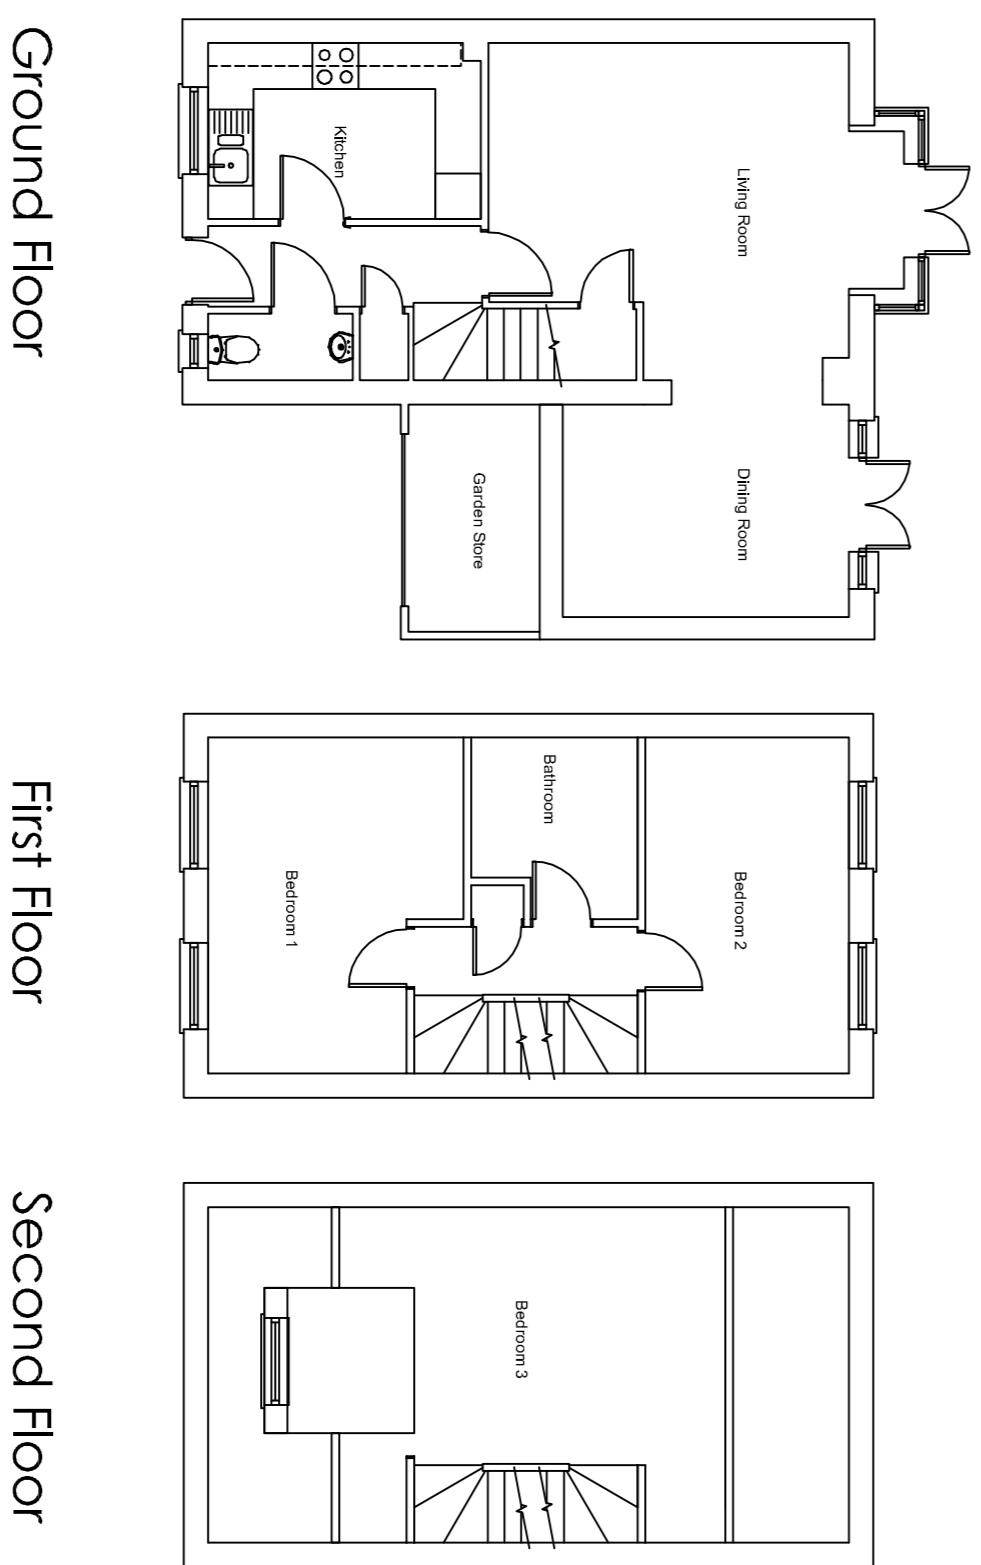

Proposed Floor Plans

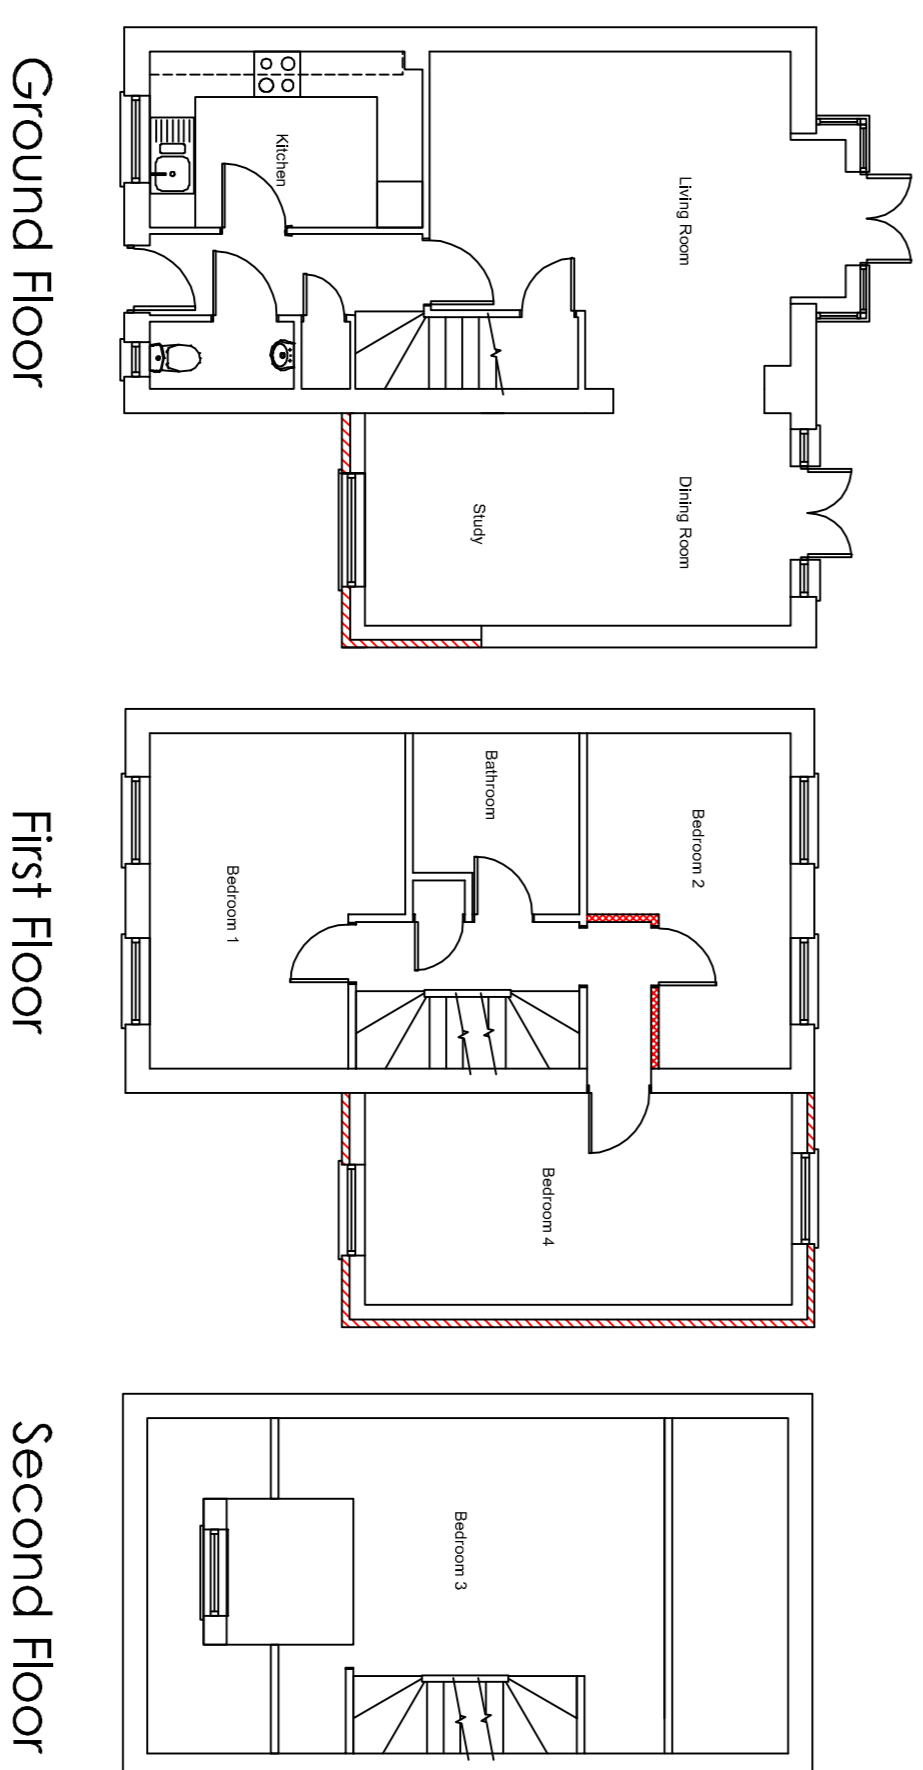

Scale in Meters
0 1 2 3 4 5 for 1:1100

Scale in Meters
0 5 10 15 20 25 for 1:500

Scale in Meters
0 10 20 30 40 50 60 for 1:11250

Revision	Description	Date	By/AM

Project:
Mr & Mrs R Polton
Fitzroy Drive
Lee On The Solent
PO13 8LZ
Hampshire

Drawing Title:
Proposed First Floor Extension
And Store Conversion.

Chris Flint Associates Ltd
 CHARTERED SURVEYORS - PROJECT MANAGERS
 DEVELOPMENT CONSULTANTS

Drawn By: **CF** Date: **01/06/21** SHEET SIZE: **A1** Approved By: **CF**

Drawn By: **CF** Date: **01** Revision: **1-1100**

PLANNING

2 Hamwell Close **Waterloo Hill** **PO7 5NZ**
 Tel: 023 92 43248 / Fax: 023 938554
 Email: info@flintassociates.co.uk