



TEMPLE STATION EAST ELEVATION
1:150

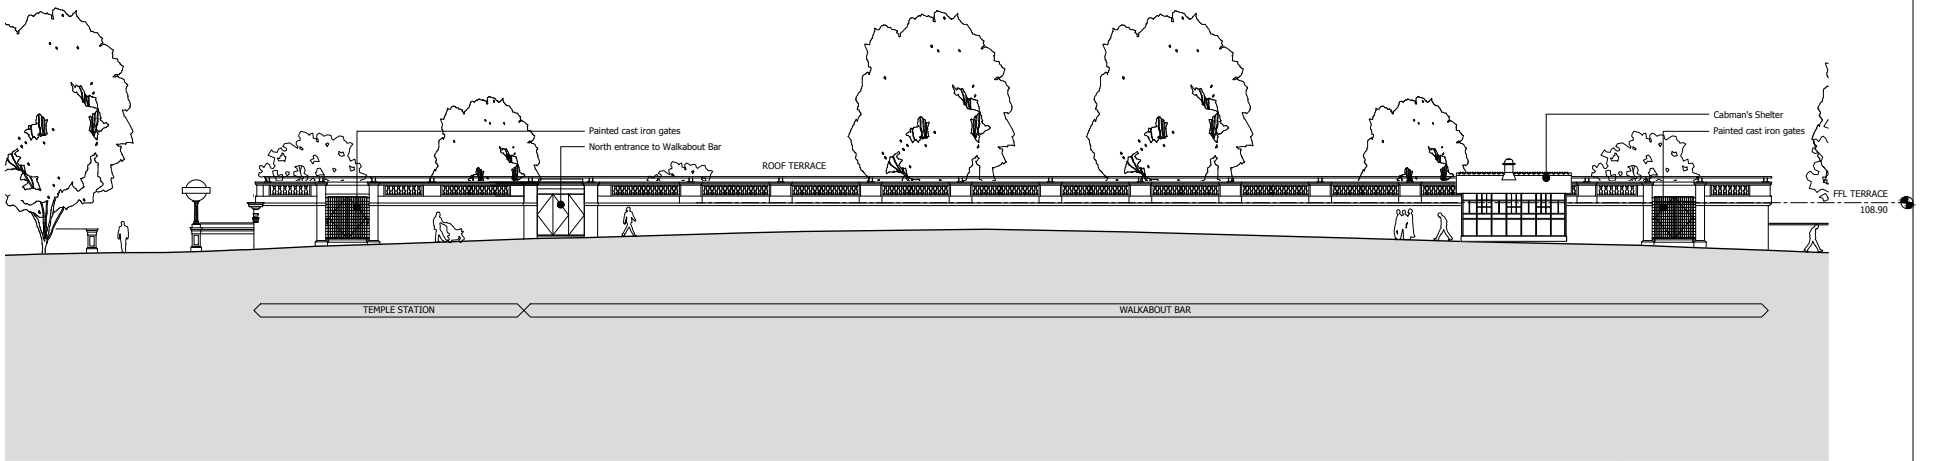

TEMPLE STATION NORTH ELEVATION
1:150

 

Notes

A	22/05/14	DC	TB	PHP
Issue	Date	By	Chkd	Appd

theCoLAB
TEMPLE

theCoLAB
Temple Rooftop
Scale 1:150

Existing
Temple Station
North and East Elevations
Rev