


EXISTING WEST ELEVATION
1:150



EXISTING SOUTH ELEVATION
1:150

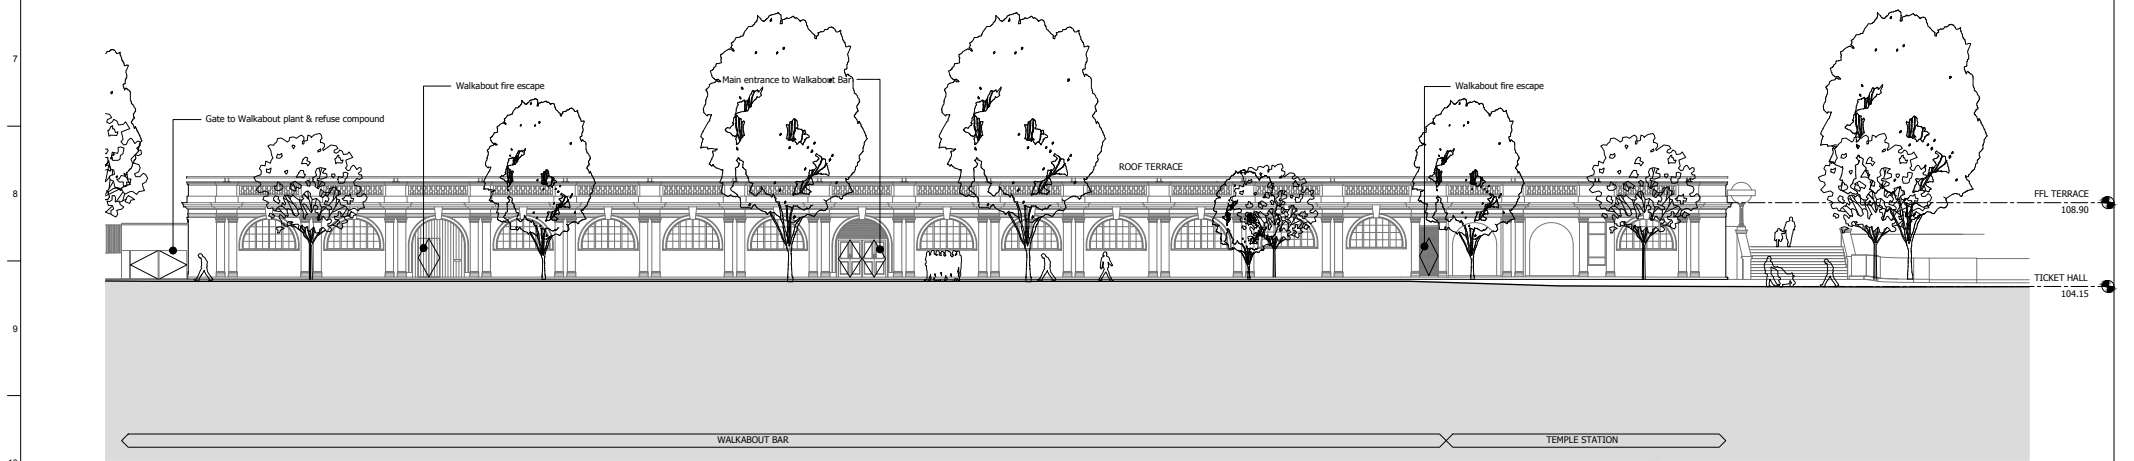

Notes

A	22/05/14	DC	TB	PHP
Issue	Date	By	Chkd	Appd

theCoLAB

Planning Status
FOR INFORMATION

Applicant
theCoLAB
Project Title
Temple Rooftop
Scale at A1
1:150

Drawing Title
Existing Temple Station West & South Elevations
Drawing Status
Planning

Revision
A