

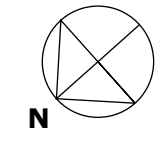


GROUND FLOOR

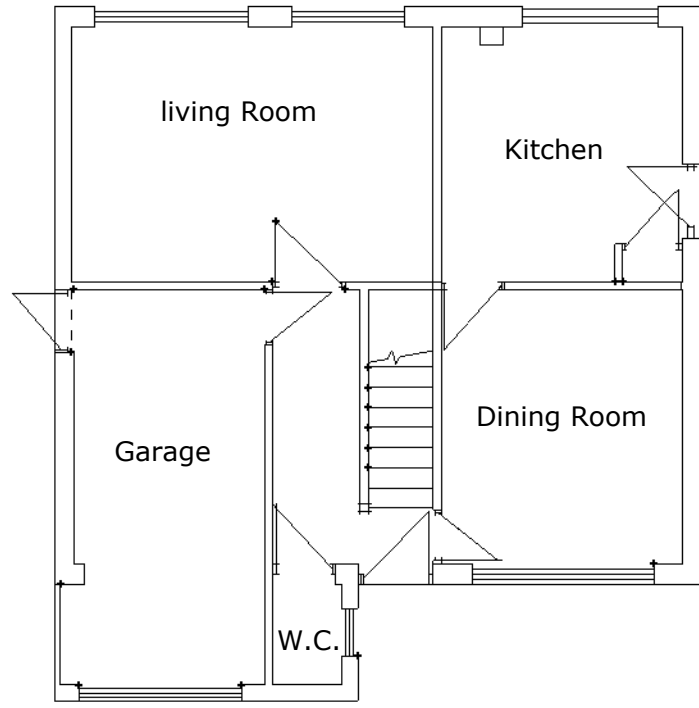


Notes:

All dimensions must be checked on site and not scaled from this drawing

 

1st FLOOR

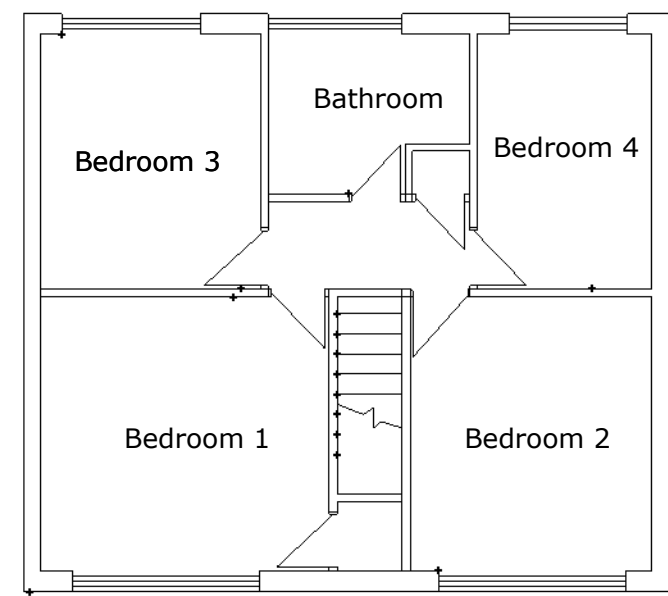

Client:

Y ZHAO

Job Title:

27 Cunningham Avenue
Guildford
GU1 2PE

Drawing Title:

Floor plan as Existing

Scale 1:100 @A3

Drawing No: J2101-27-001

A	27/04/21	BZ
Rev	Date	By