



Notes:

All dimensions must be checked on site and not scaled from this drawing

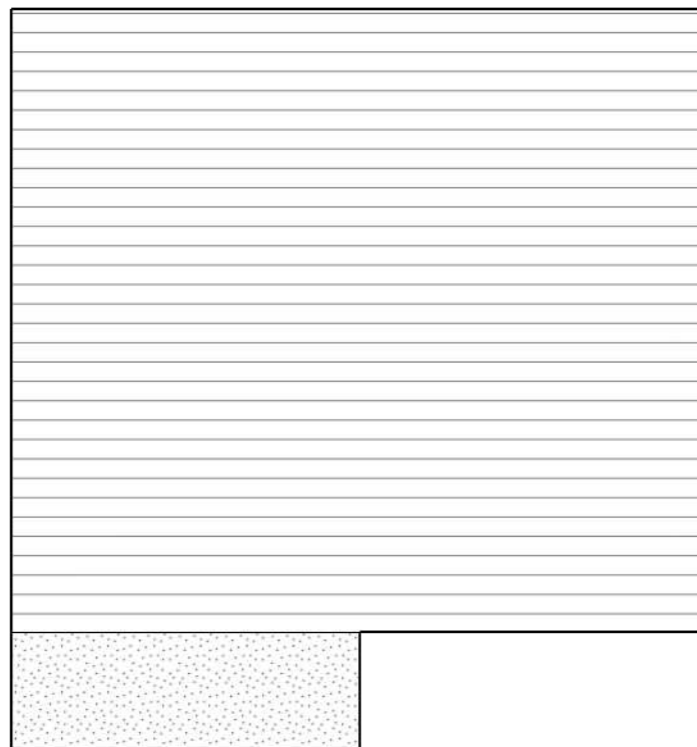

EXISTING ROOF PLAN

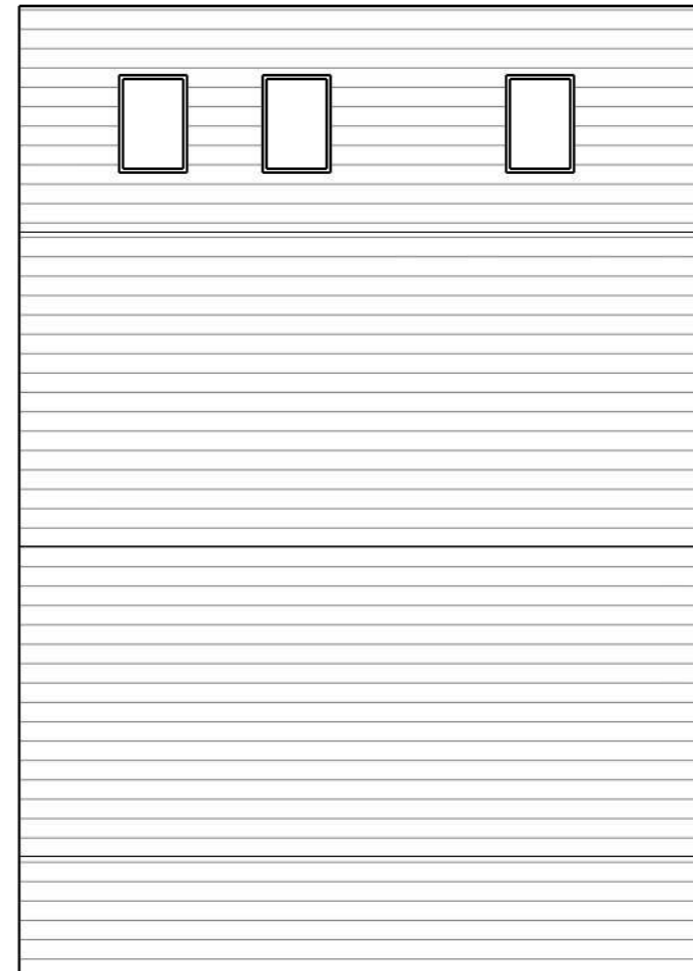

PROPOSED ROOF PLAN

Client:

Y ZHAO

Job Title:

27 Cunningham Avenue
Guildford
GU1 2PE

Drawing Title:

Roof plan as Existing and as Proposed

Scale 1:100 @A3

Drawing No: J2101-27-005

A	27/04/21	BZ
Rev	Date	By