


These drawings are to be read in conjunction with:
AD 1434 / 01, BP01, 03, 04 & 05.

Copyright: All rights reserved. This drawing must not be reproduced without permission. This drawing must not be scaled. Main contractor to check all dimensions. Construction or manufacturer of components not to be carried out if Main contractor has doubt regarding dimension. Contact designer immediately. Dimensions are in millimetres unless otherwise specified. These drawings are for Planning and Building Warrant Submissions only.

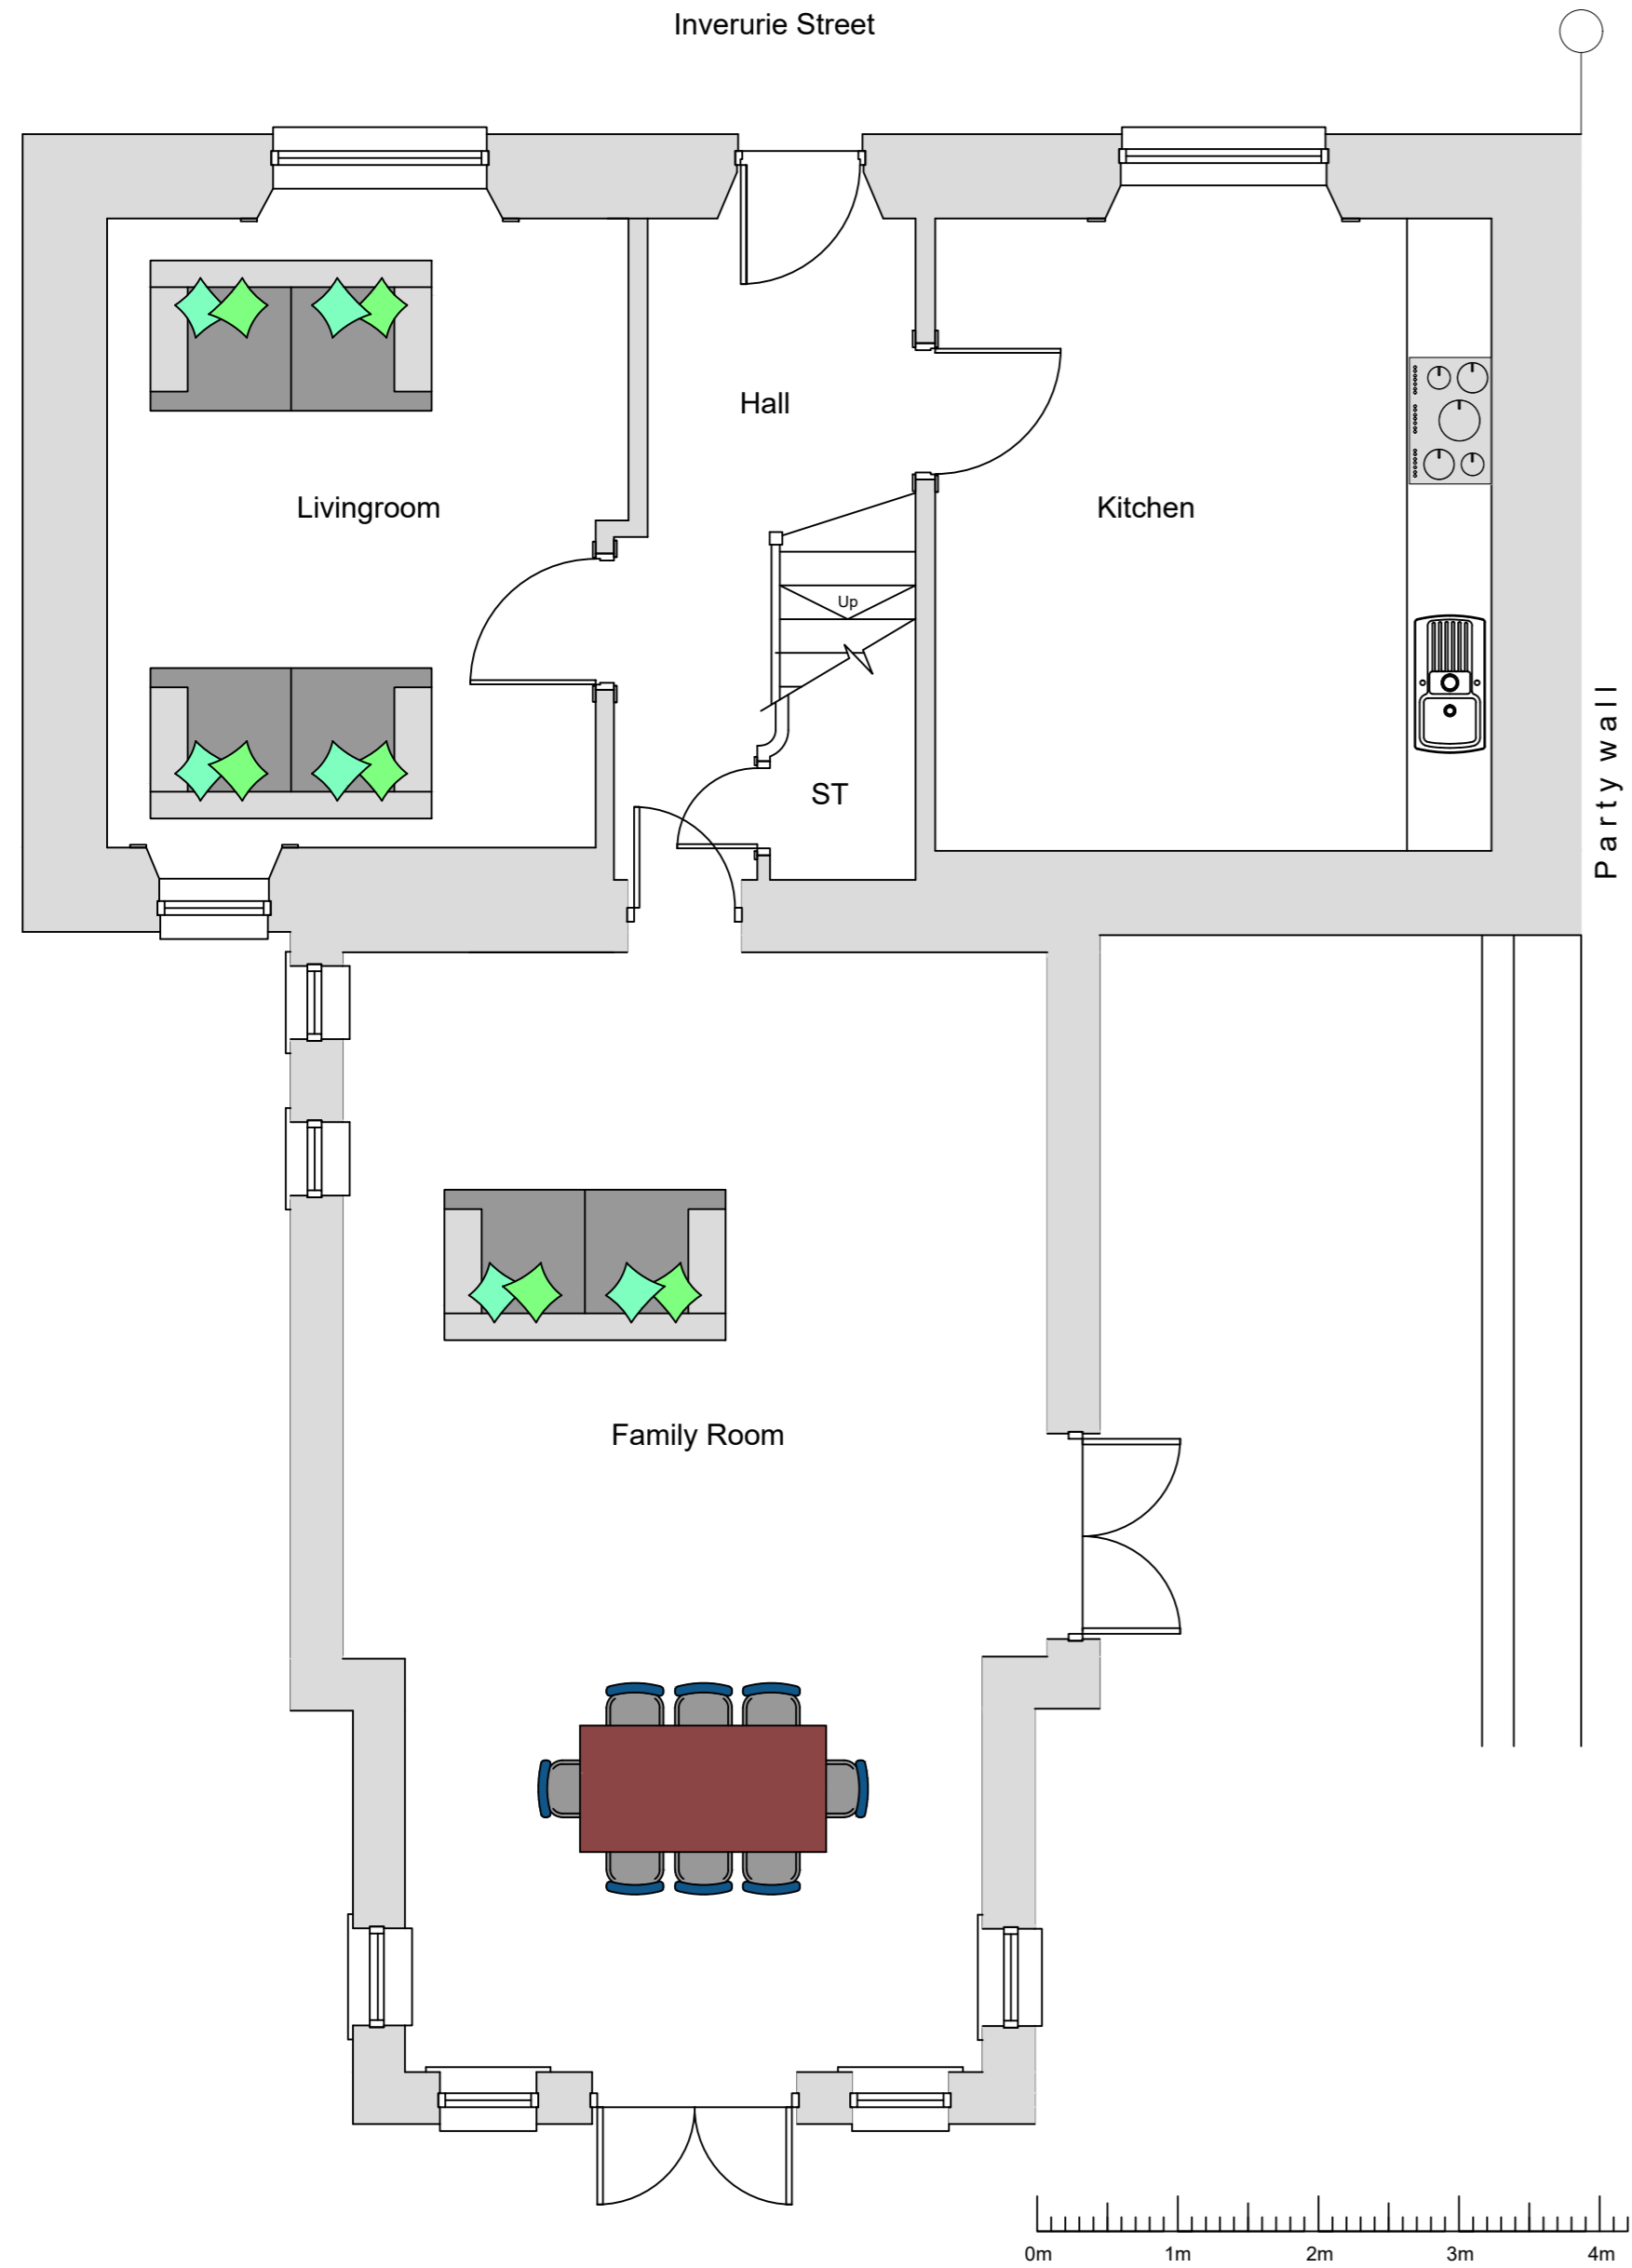

Existing Ground Floor Plan
Scale 1:50



Aberdeen Innovation Park, Campus 2, James Gregory Centre
Bridge of Don, Aberdeen, AB22 8GU
Telephone Number - 01224 701576
Website : www.all-design.co.uk

Project Development at Parkview, Inverurie Street,
Auchenblae, Aberdeenshire, AB30 1XS.

Drawing Title Existing Ground Floor Plan

Drawing Number AD 1434 / 02 Rev C

Scale Date : 21st April 2021
1:50 @ A2 Drawn : PW

Rev	Comments	Date	By
C	Issued to Planning	02.06.21	AB
B	Issued to Client for Approval	20.05.21	AB
A	Issued to Client for comments	21.04.21	PW