
 


Drawing 10

FLOOR PLAN

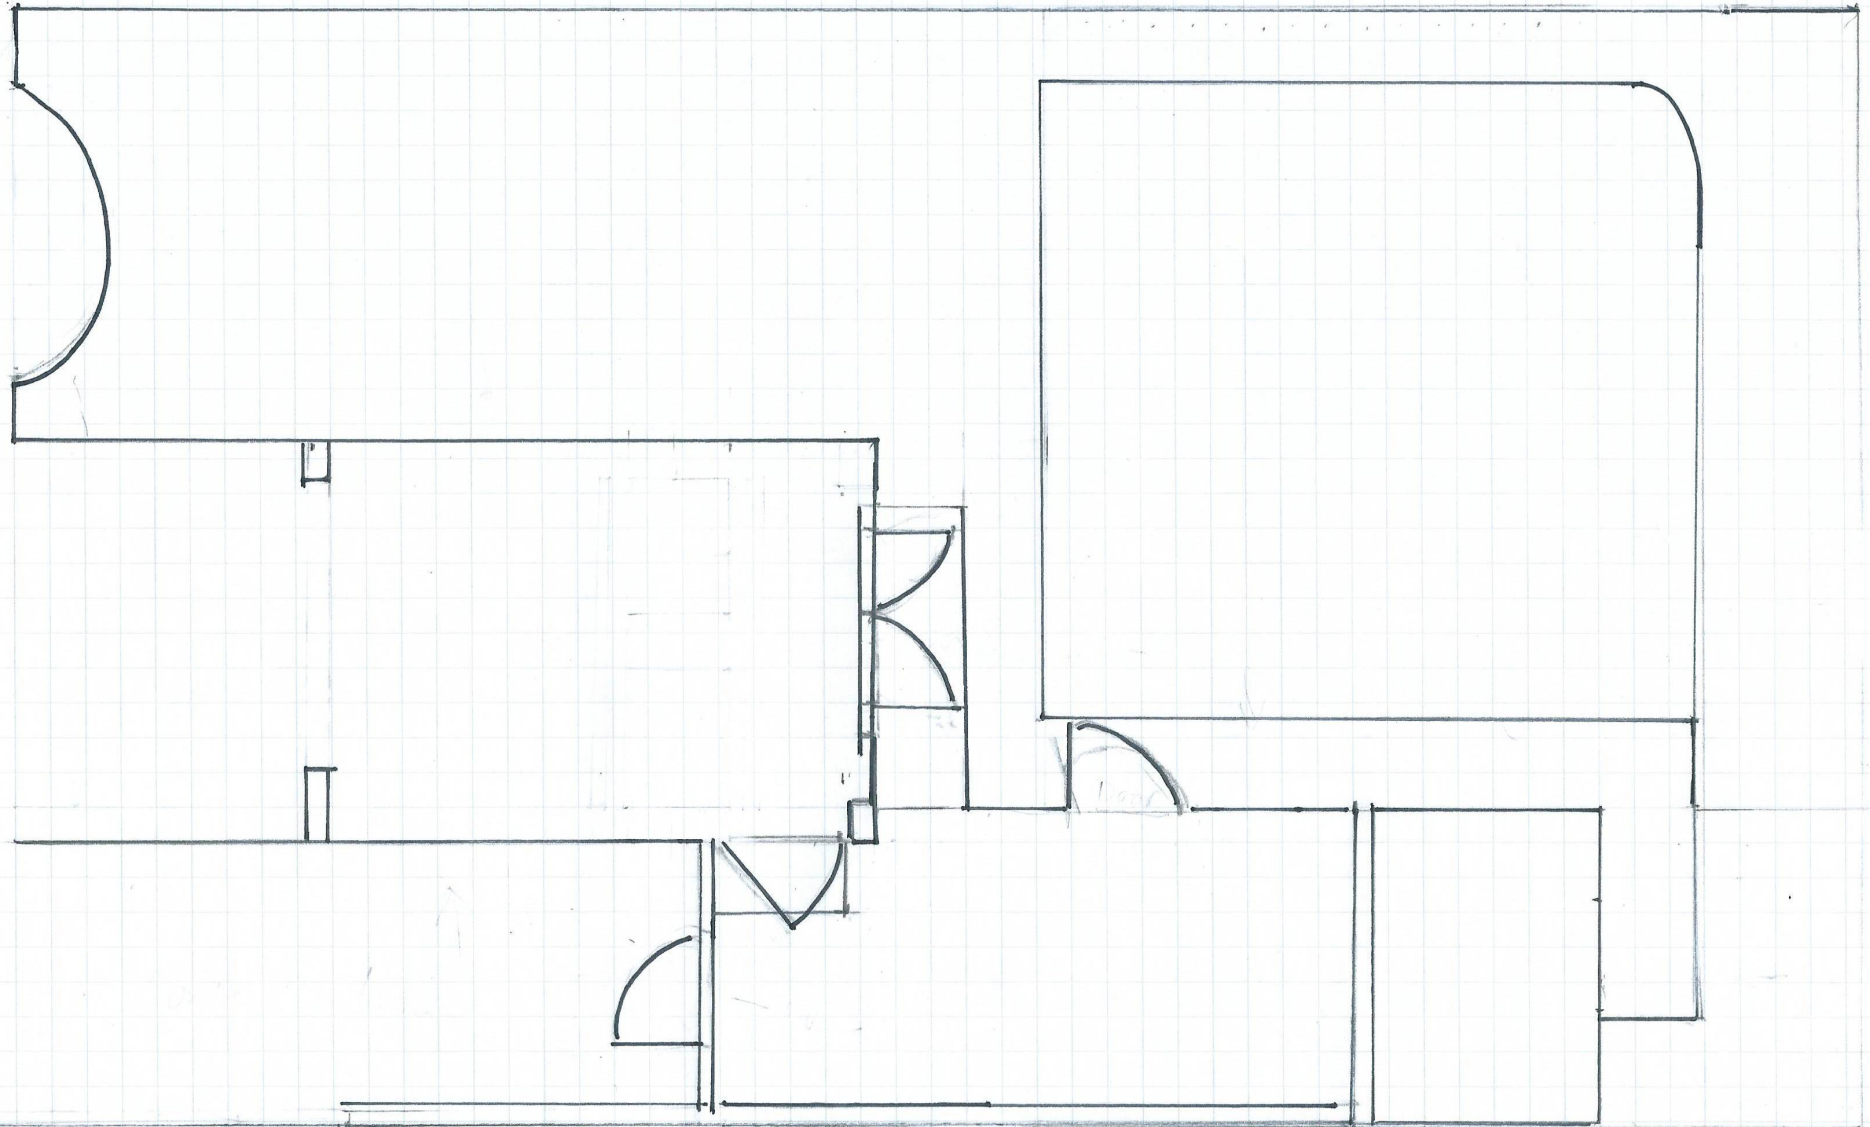

SCALE 1:50