


# Drawing 9

## ROOF PLAN

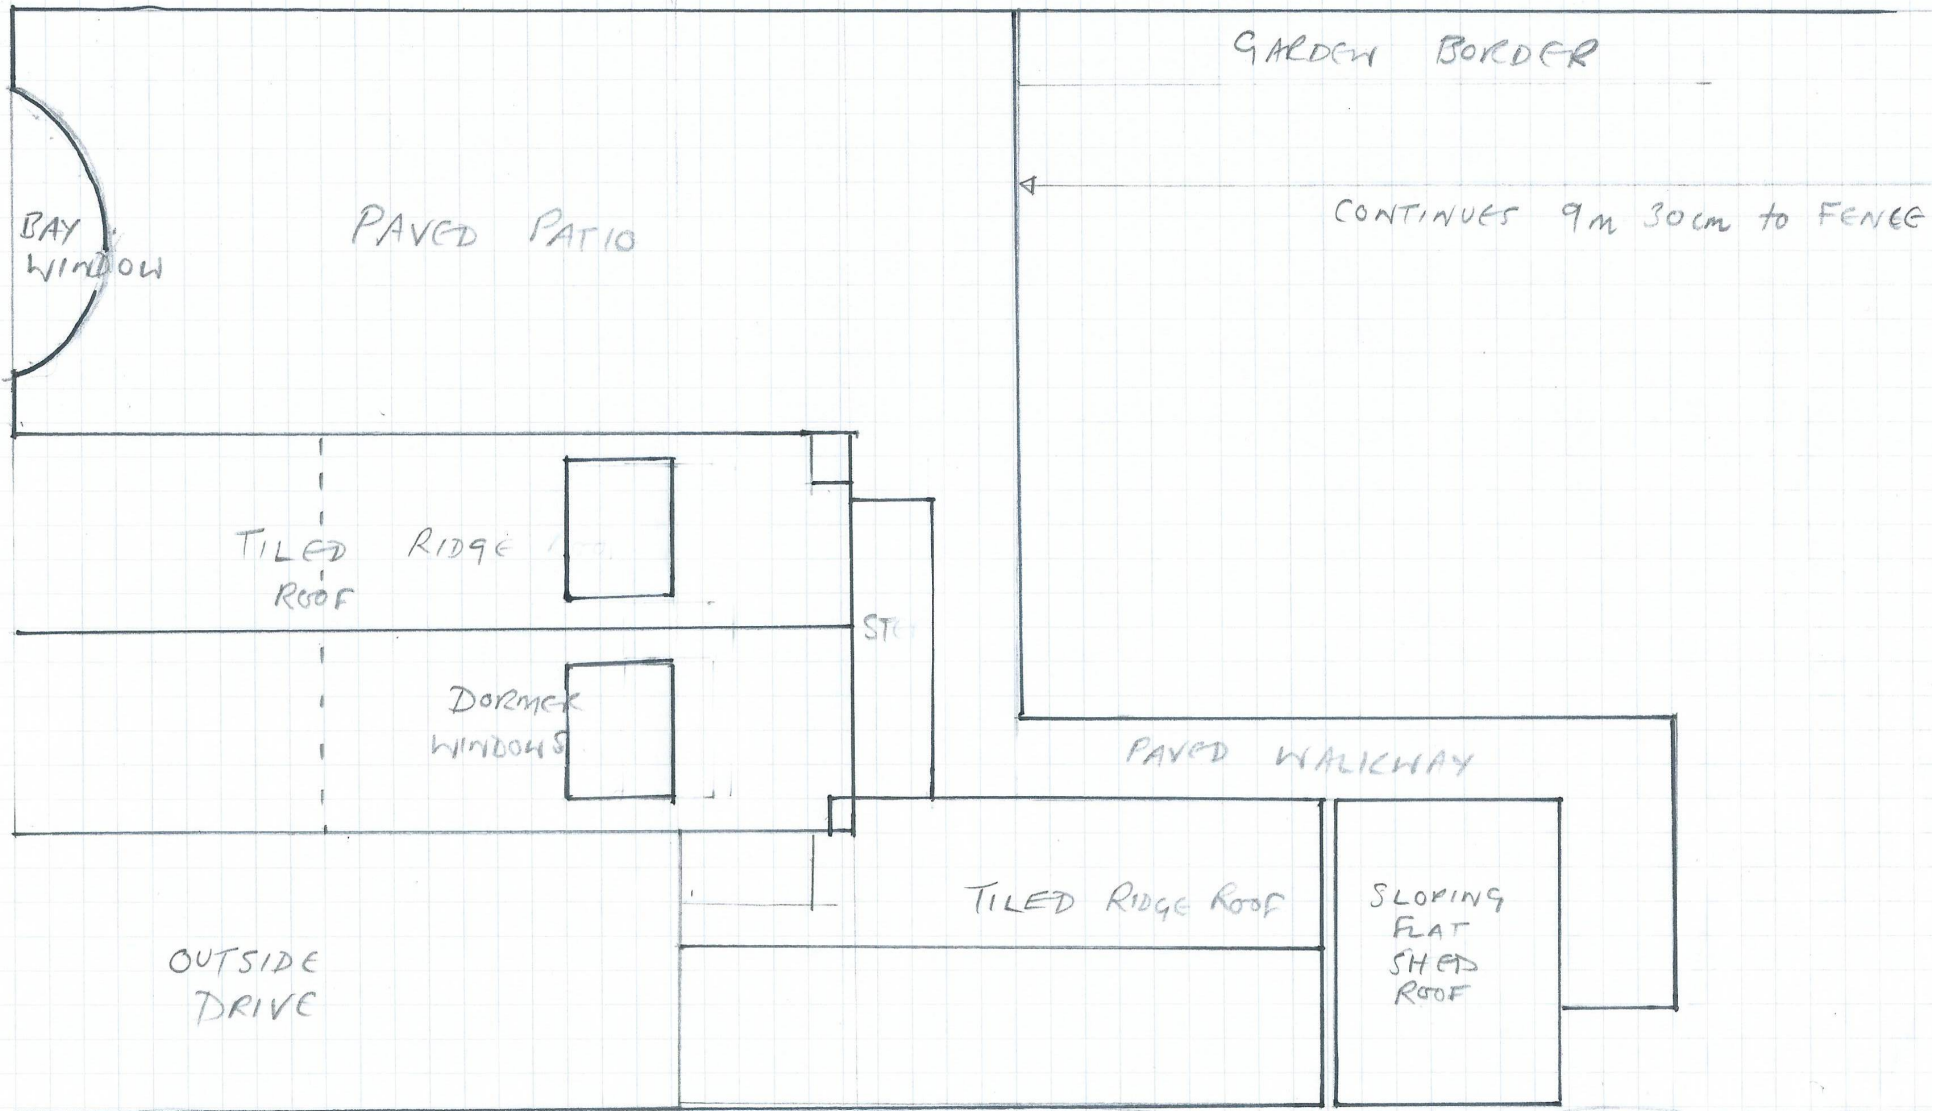

0 1 2 3 4 5 6  
SCALE 1:50