


DO NOT SCALE DIMENSIONS FROM DRAWING


- NOTES**
1. ALL DIMENSIONS ARE IN MILLIMETRES.
 2. THIS DRAWING IS TO BE READ IN CONJUNCTION WITH ALL OTHER RELATED DRAWINGS AND DOCUMENTS. THE USER SHOULD CONSULT THE DRAWING ISSUE REGISTER FOR DETAILS, AND VERIFY ALL DIMENSIONS ON SITE PRIOR TO COMMENCEMENT OF CONSTRUCTION WORKS.
 3. THE ENGINEER/ARCHITECT SHOULD BE CONTACTED IMMEDIATELY IF THE ASSUMPTIONS USED IN THE DESIGN AND DRAWING PREPARATION DIFFER TO THAT FOUND ON SITE.

MATERIAL SPECIFICATION


ROOF CLADDING	NATURAL GREY SLATE
RIDGE TILE	NATURAL GREY CLAY
EXTERNAL WALLS	WHITE RENDER
GLAZING	DOUBLE GLAZED SAGE SASH UPVC FRAMES
DOORS	DOUBLE GLAZED SAGE UPVC FRAMES
FASCIA & EAVES BOARDS	SAGE UPVC
RAINFALL	RAINWATER GOODS
WHITE UPVC	WHITE UPVC

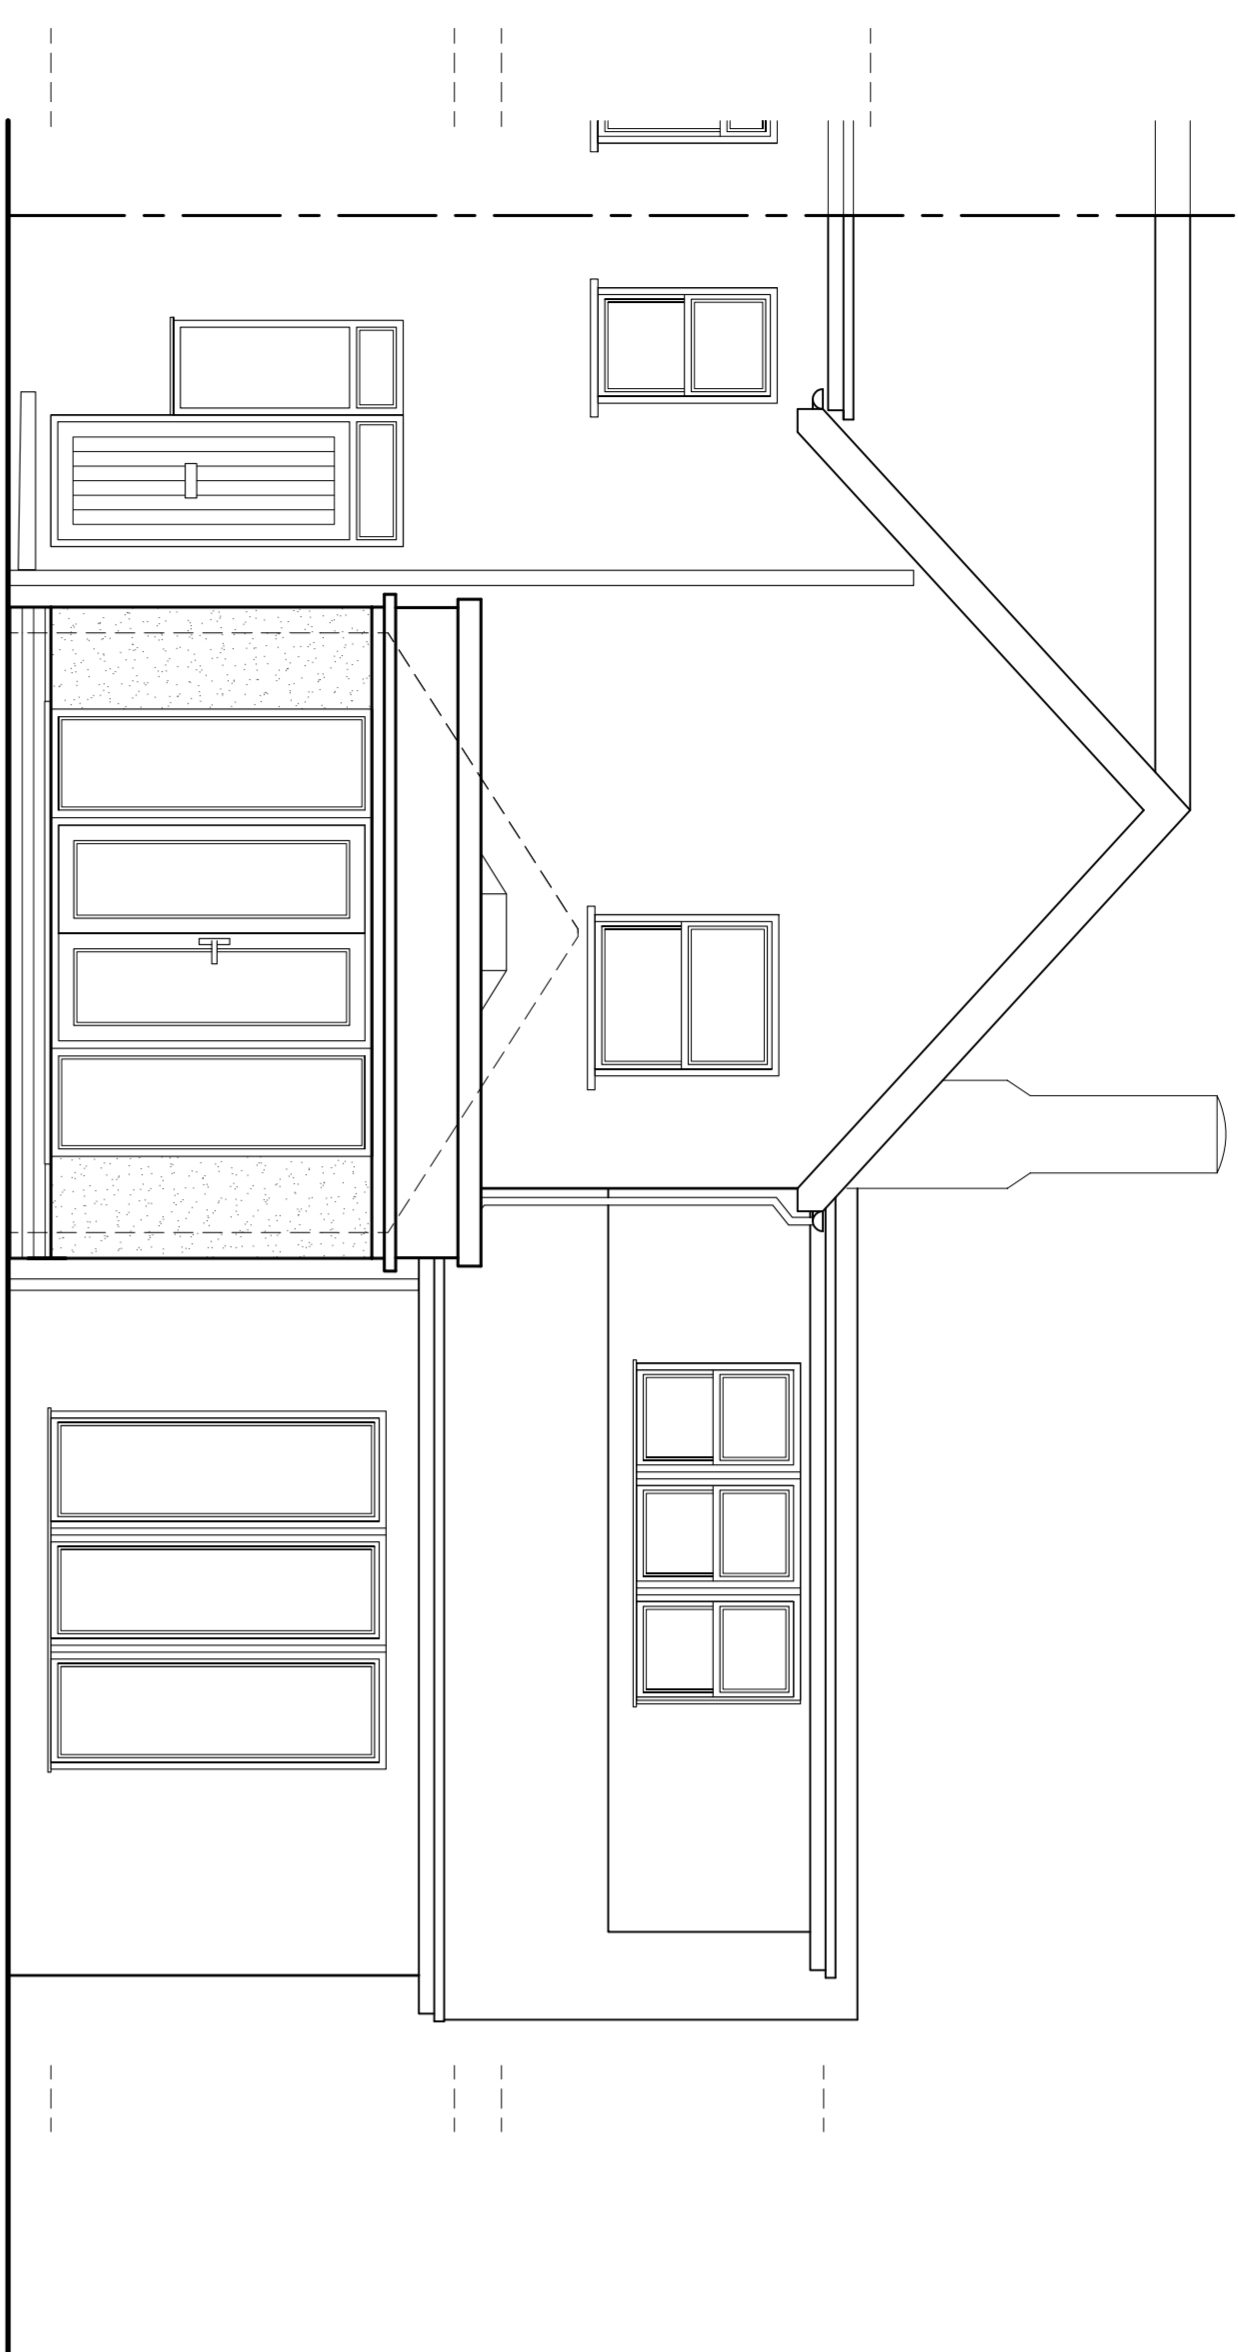

REAR ELEVATION

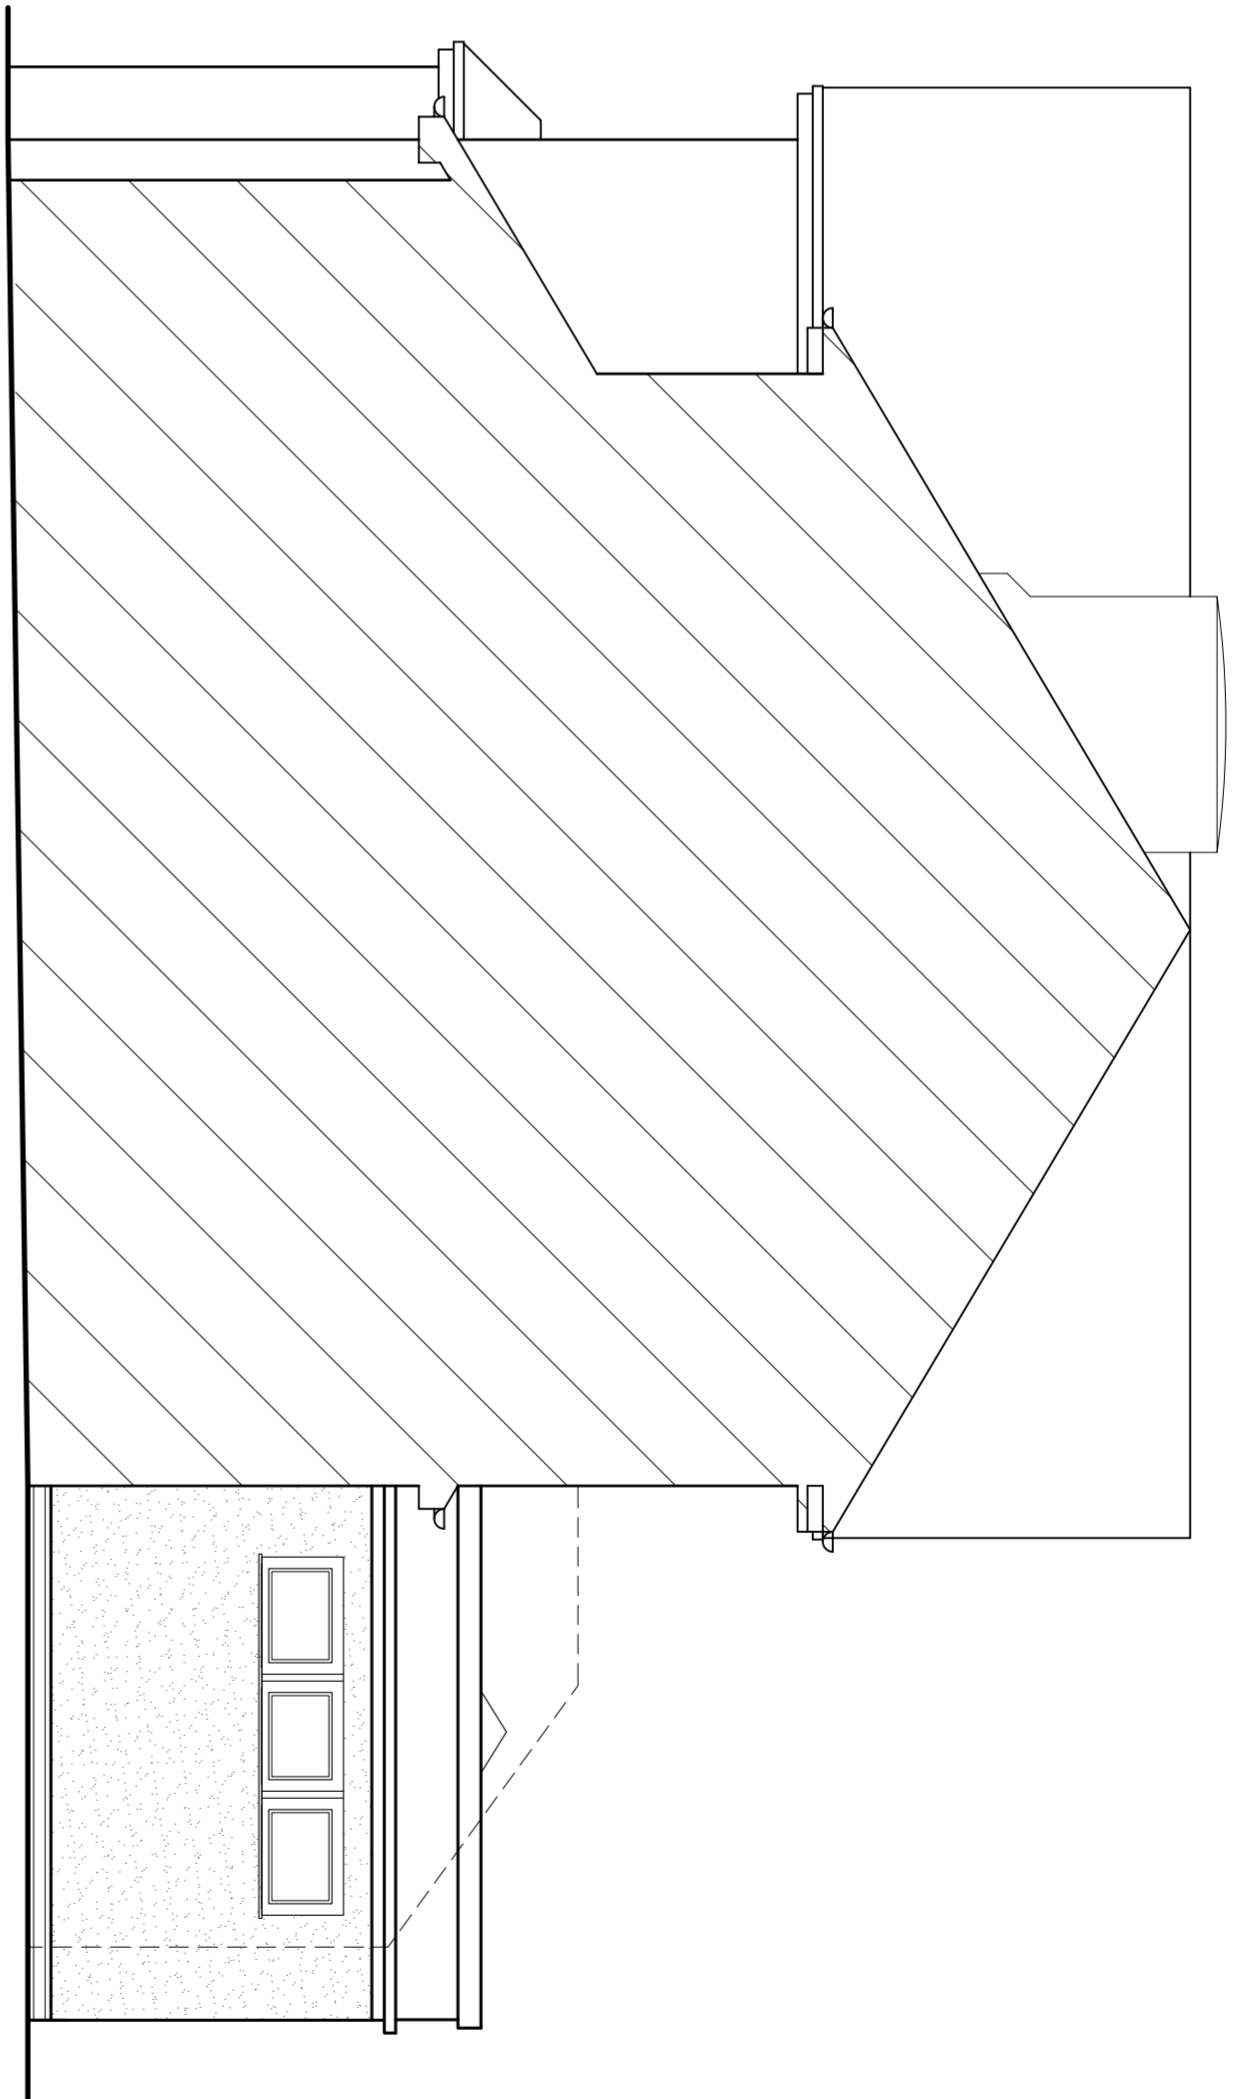


SIDE ELEVATION

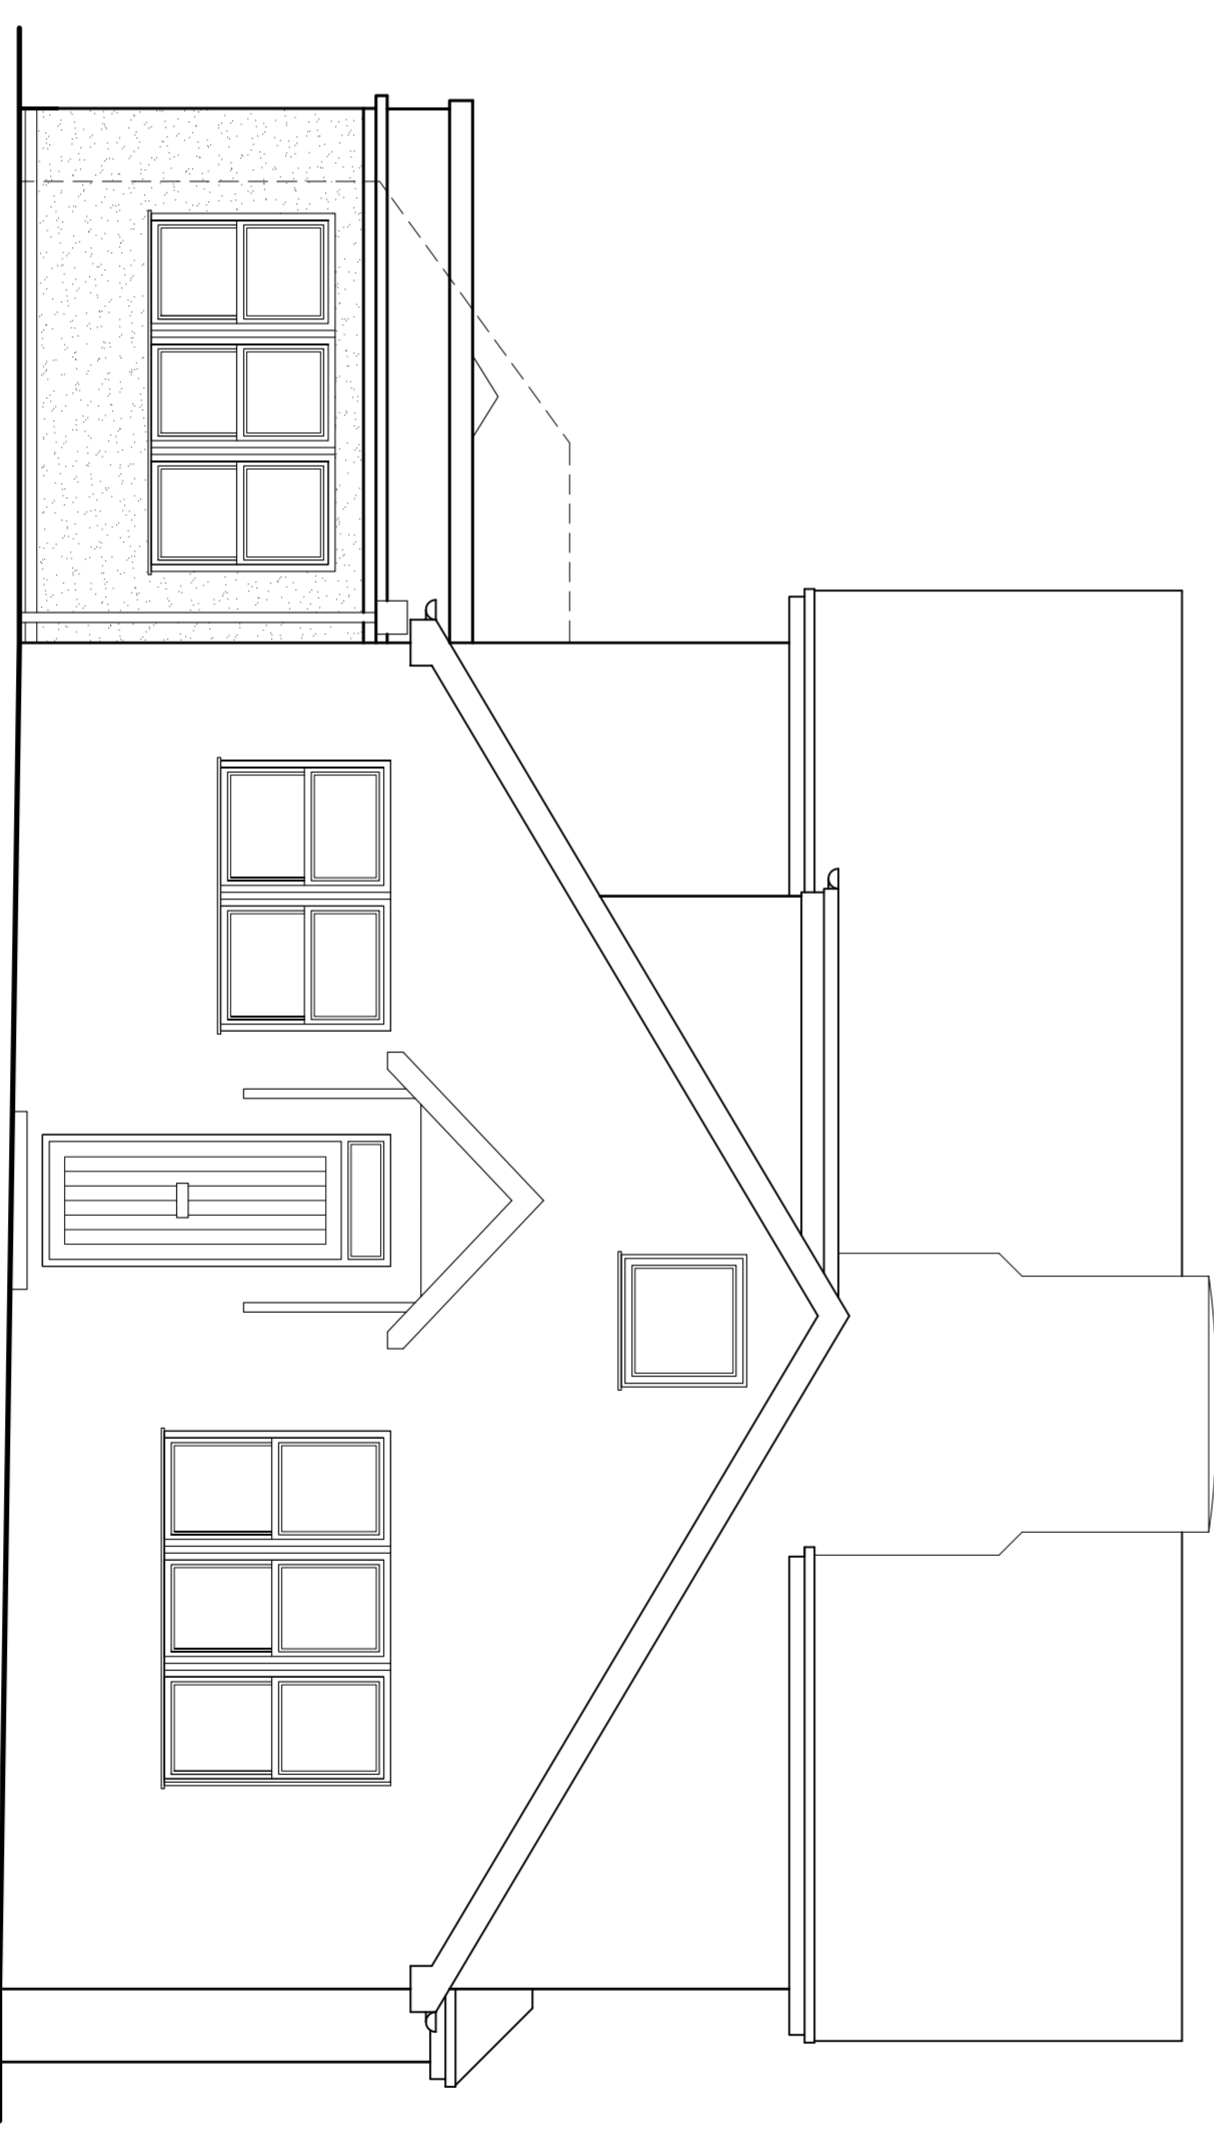

SIDE ELEVATION



REAR ELEVATION

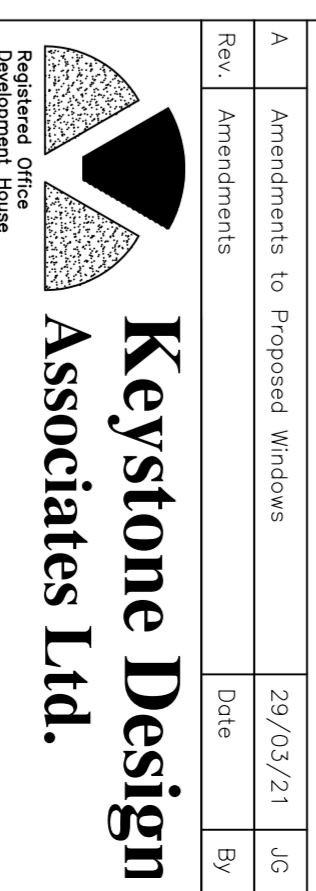

PROJECT ADDRESS
2 LARKHILL COTTAGES
BALLAW ROAD, LYTHAM

PROJECT TITLE
REAR EXTENSION

DRAWING TITLE
PROPOSED ELEVATIONS

Client	MR GRANSTON	Scales	1:50/100 @A1
Drawn	JG	Checked	JG
DATE	08/02/21	DATE	08/02/21
DRAWING No.	A021/017/P/01	Revision	A

THIS DRAWING & COMMENTS ARE THE PROPERTY OF KEYSTONE DESIGN ASSOCIATES LTD. UNLESS OTHERWISE STATED. IT IS TO BE USED ONLY FOR THE PROJECT AND MAY BE SUBJECT TO PROSECUTION OF CIVIL PROCEEDINGS IF IT IS REPRODUCED OR TRANSMITTED IN ANY FORM OR BY ANY MEANS, ELECTRONIC OR MECHANICAL, INCLUDING PHOTOCOPYING, RECORDING, OR BY ANY INFORMATION STORAGE AND RETRIEVAL SYSTEM, WITHOUT THE WRITTEN PERMISSION OF KEYSTONE DESIGN ASSOCIATES LTD.

