



Front Elevation (S)
Scale: 1:100

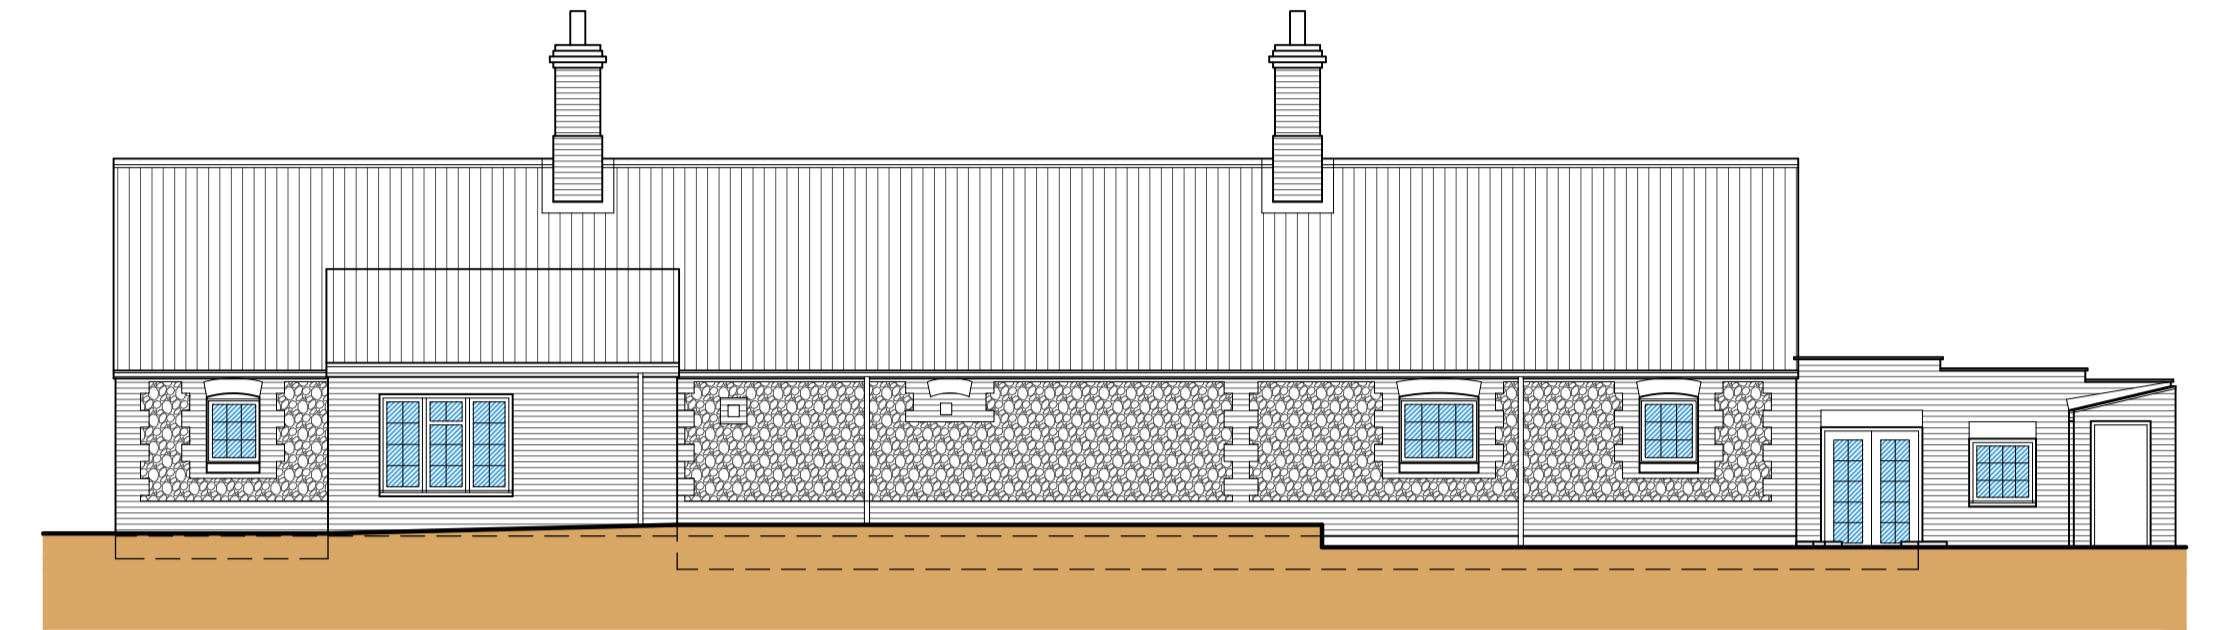


Rear Elevation (N)
Scale: 1:100



Side Elevation (E)
Scale: 1:100

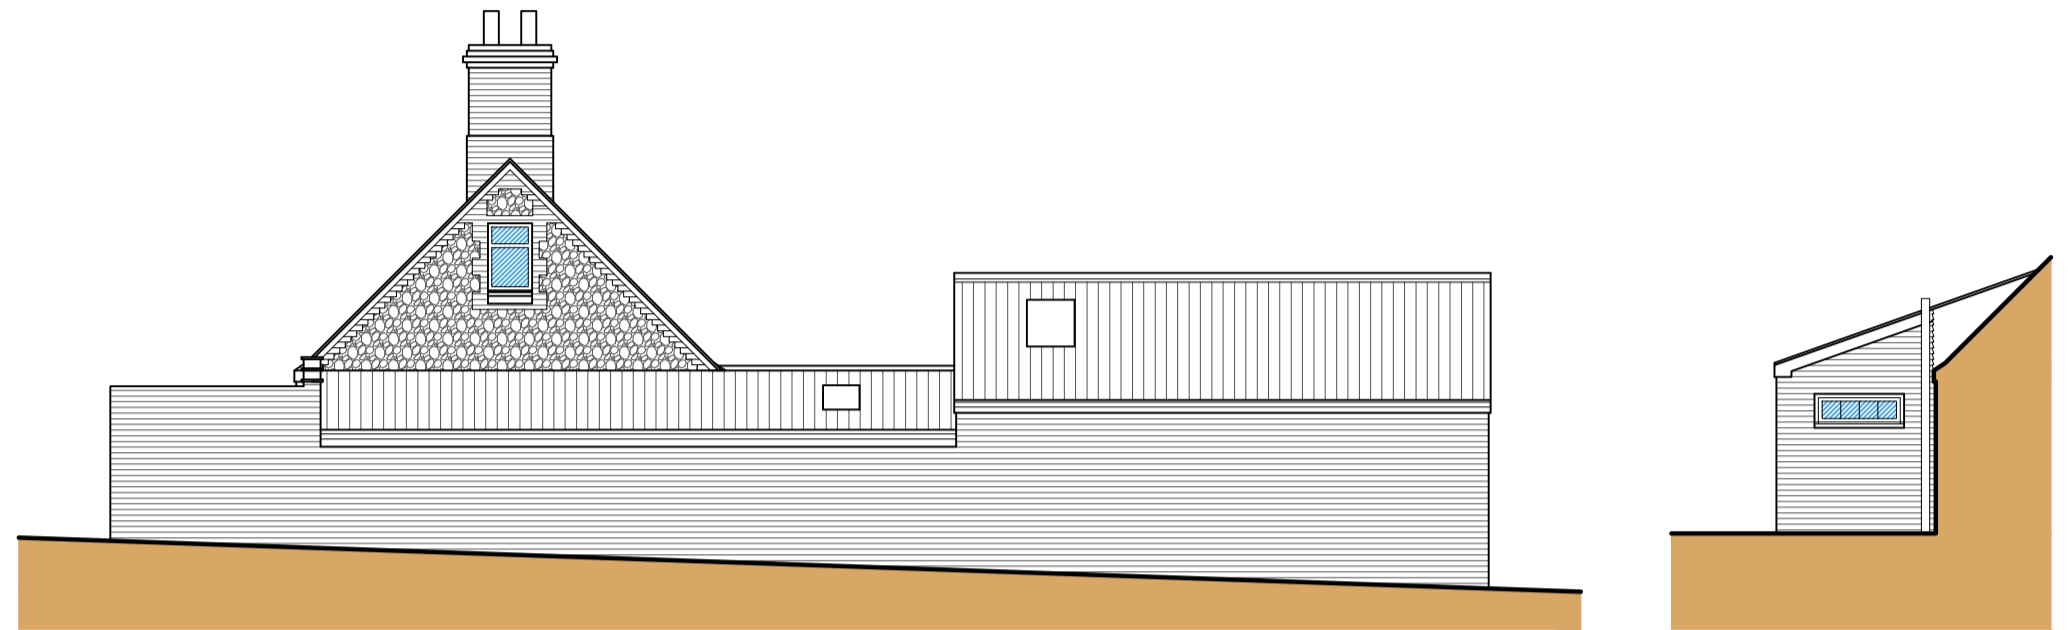

Side Elevation (W)
Scale: 1:100

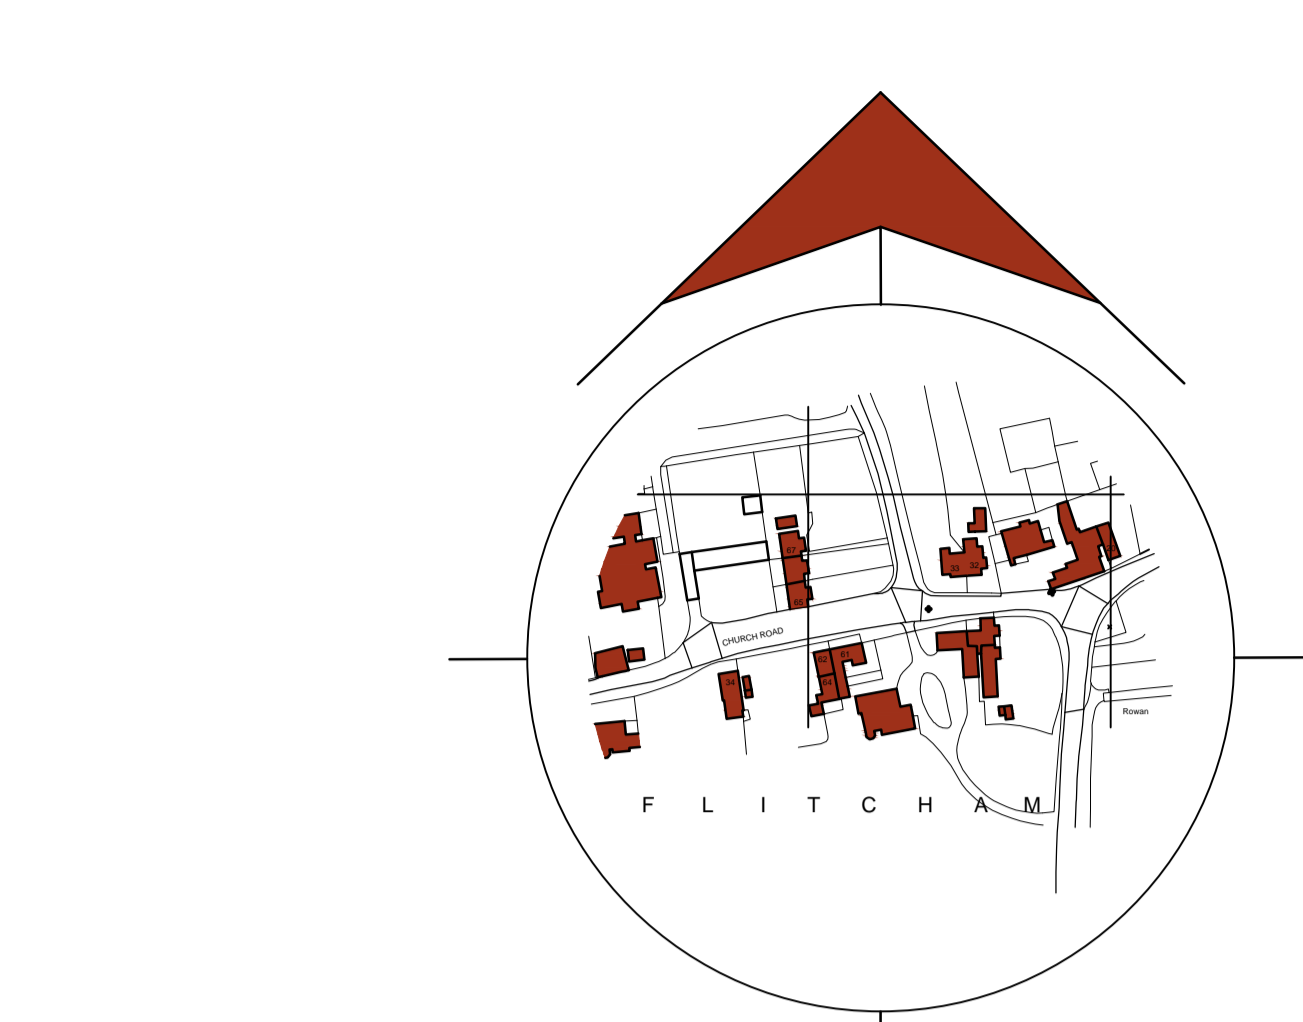


Location Plan
Scale: 1:2500

- General Notes
1. All dimensions are shown in 'mm' unless otherwise stated.
 2. The contractor, sub-contractors and suppliers must verify all dimensions on site prior to the commencement of any work.
 3. This drawing is to be read in conjunction with all relevant engineers and specialist sub-contractors drawings and specifications.
 4. Any discrepancies are to be brought to the designers attention.


C01	Overhead cables
C02	Incoming electrical services above door
C03	Asbestos potential. Client to undertake R&D Survey before works

KEY

	Indicates surveyed buildings
	Indicates un-surveyed buildings taken from OS map
	Indicates pantries
	Indicates carr stone
	Indicates brickwork
	Indicates joinery

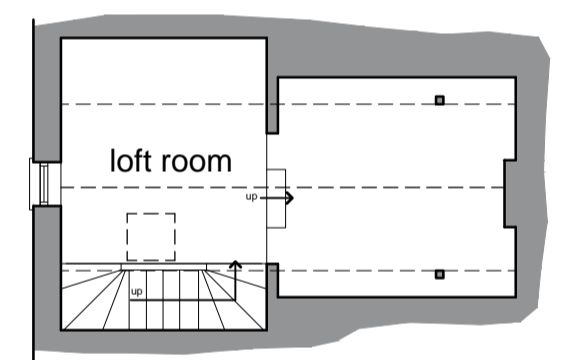

Loft room
Scale: 1:100

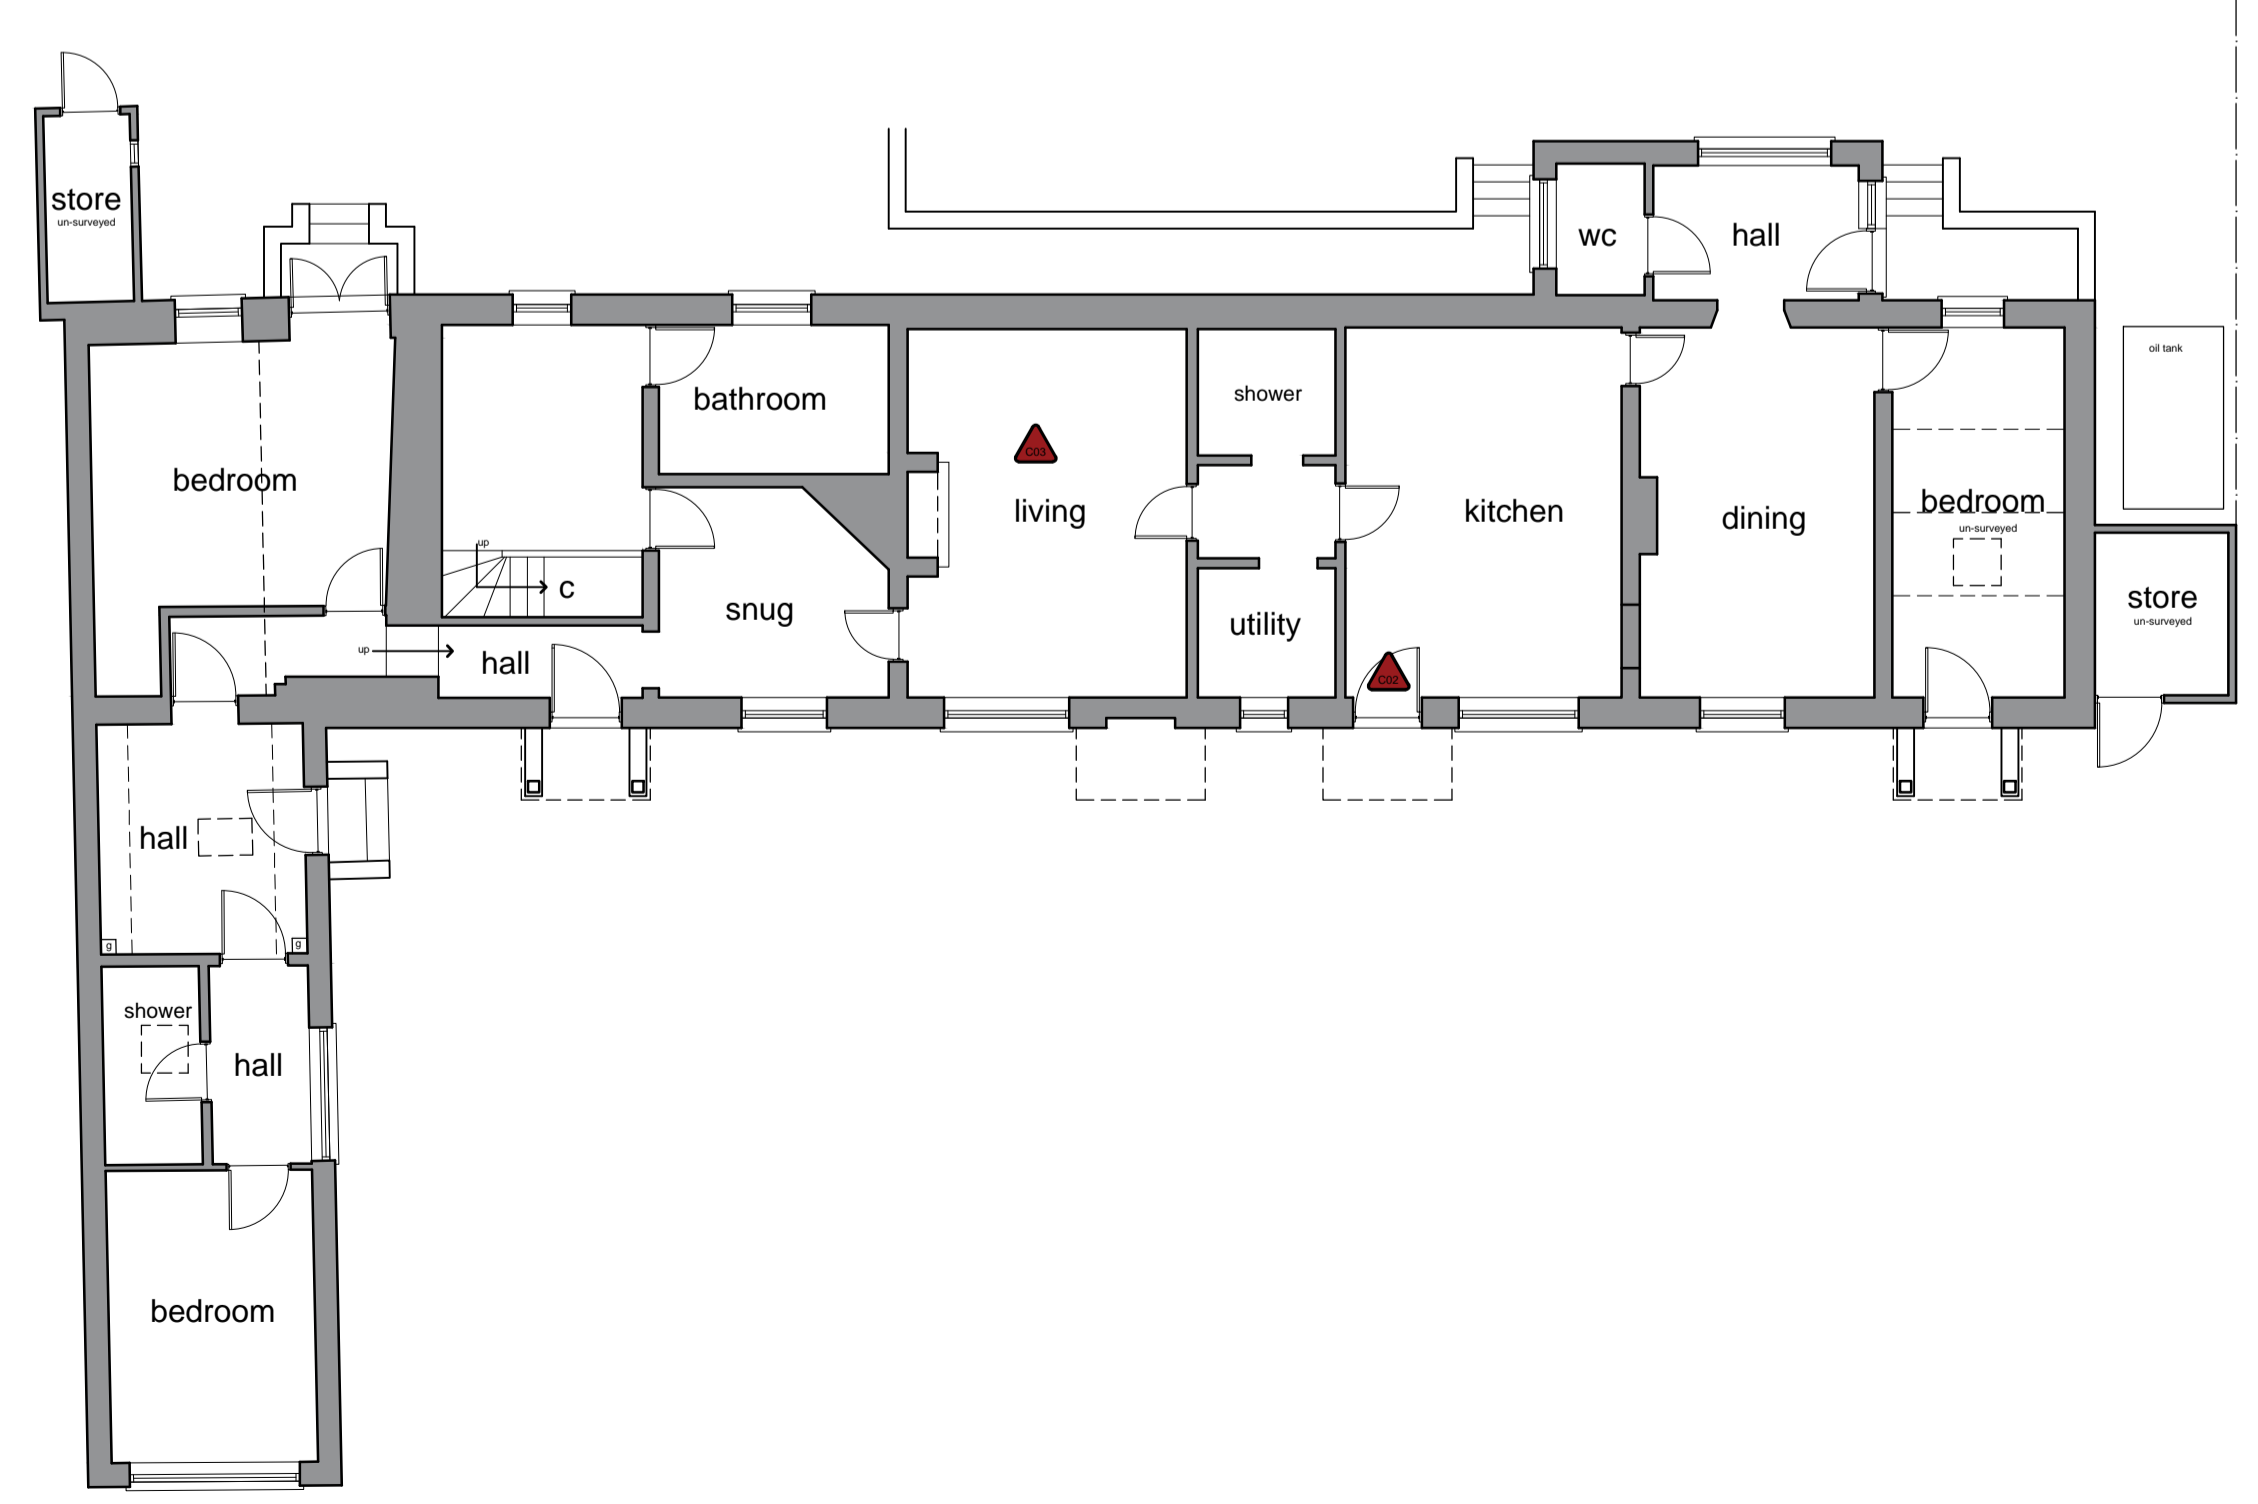

Ground Floor Plan
Scale: 1:100



Site Plan
Scale: 1:200

Revisions

Status
AS EXISTING

SWANN EDWARDS
ARCHITECTURE

Swann Edwards Architecture Limited, Swann Edwards Architecture, Black Barn, Fen Road, Guyhirn, Wisbech, Cambs. PE13 4AA
t 01945 450504 e info@swannedwards.co.uk w www.swannedwards.co.uk

Job Title	Date	Drawn by
Proposed Alterations	April 2021	JB
Long Cottage, Church Road Fitcham, Norfolk		Checked by GE
Drawing Title	Job No.	Sheet Size
Survey Drawing	SE-1609	A1
	Dwg. No.	Revision
	100	