

Notes


Do not scale for construction purposes from this drawing, if in doubt ask.

All dimensions and levels to be checked on site by contractor before commencement of works and discrepancies reported to the architect.


No responsibility can be accepted for errors arising on site due to unauthorised variations from the architect's drawings.

This drawing is copyright of the architect and may not be reproduced without license.


The drawing is prepared for the purpose of obtaining local authority consent. The author accepts no design liability for works designed on the basis of this drawing.

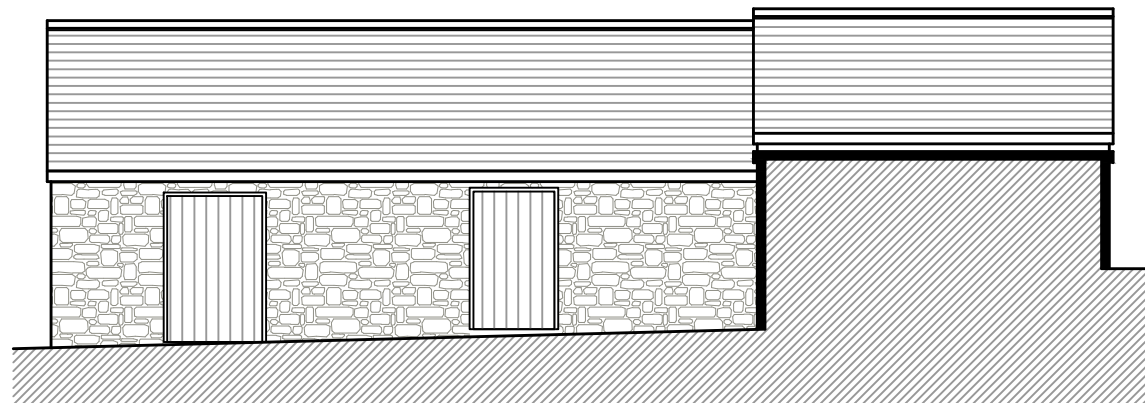


East Elevation

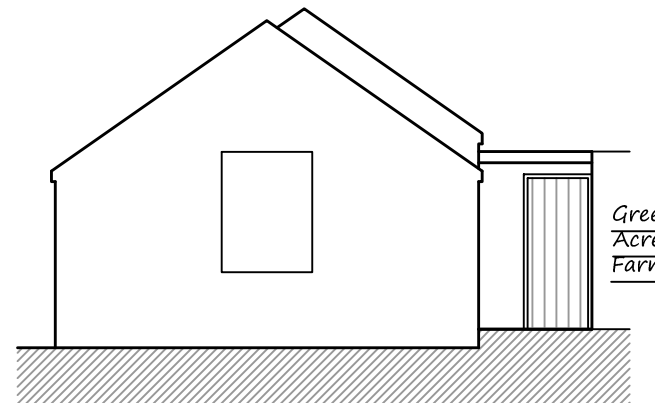

South Elevation

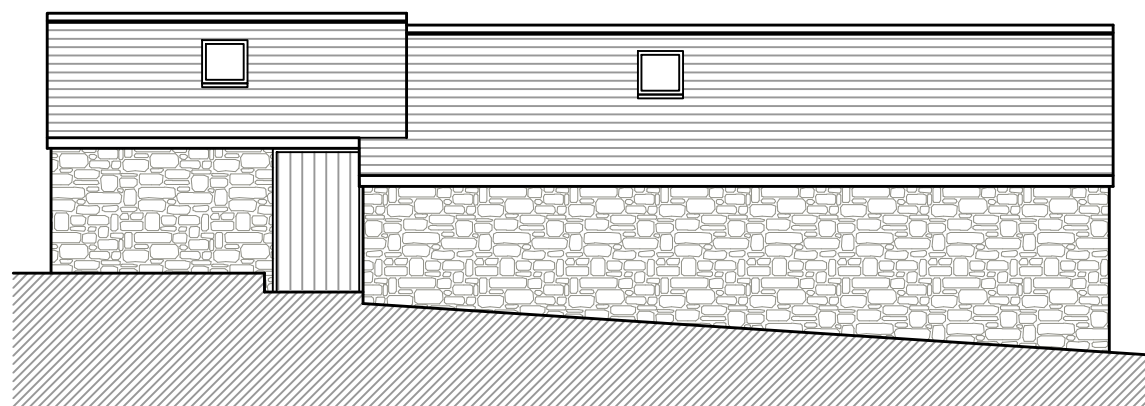

West Elevation

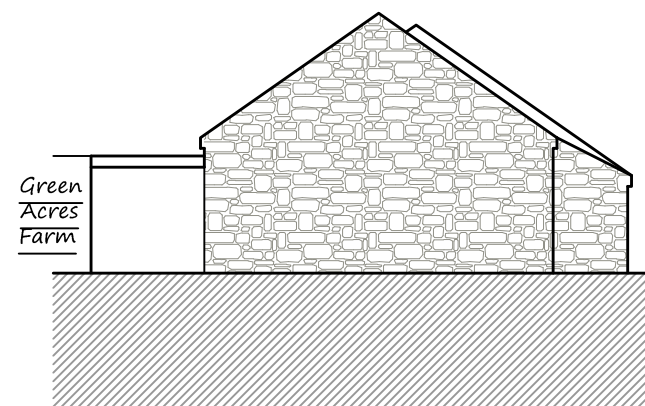

North Elevation

| | | |
|--|--|--|
| | | |
|--|--|--|

Rev Details Date

Architectural Consult

Polteggan, Pendarves Road,
Camborne, Cornwall TR14 7QJ
01209 715854
architecturalconsult@yahoo.co.uk

Client
Mr & Mrs Seaton Burridge

Project
Proposed Barn Conversion at Green Acres Farm, West End, Blackwater, Truro

Drawing
Existing Elevations

| | |
|---------------------|--------------------|
| Scale 1:100 @ A3 | Date March 2021 |
|---------------------|--------------------|

PLANNING

| | | |
|----------------------|-------------------------|----------|
| Job No 308 | Drawing No 06 | Revision |
|----------------------|-------------------------|----------|