




East Elevation

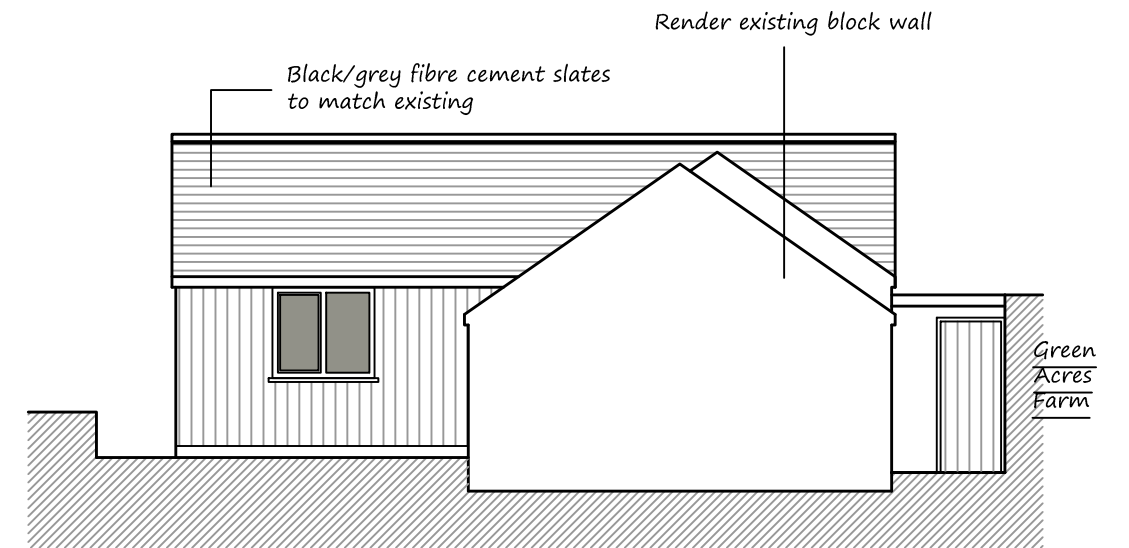


South Elevation

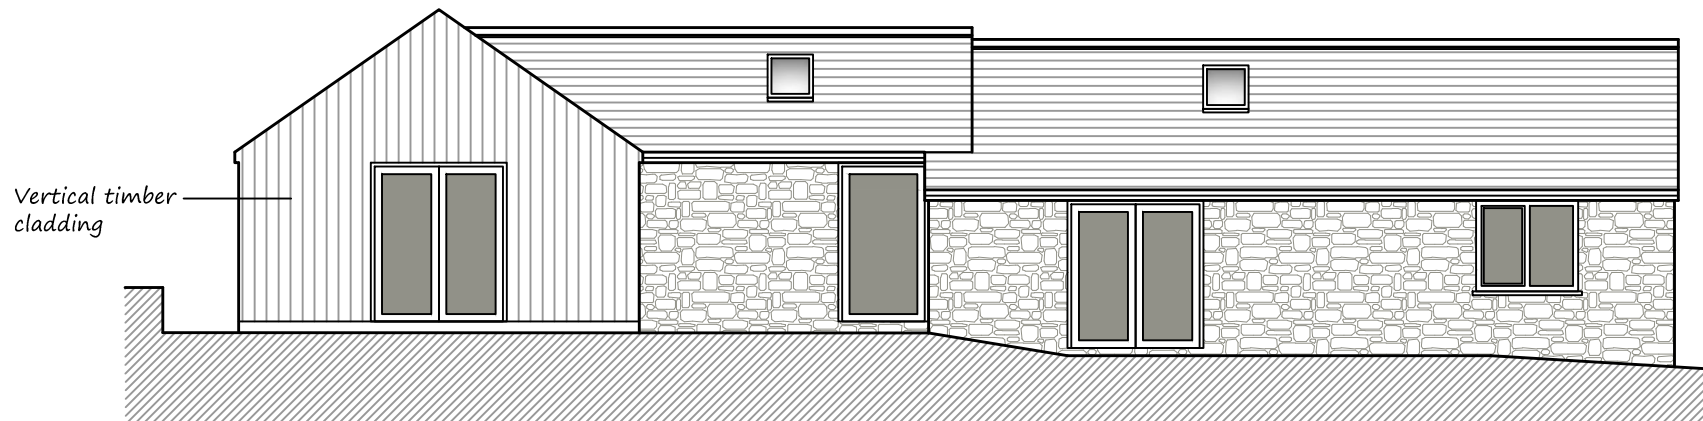

West Elevation

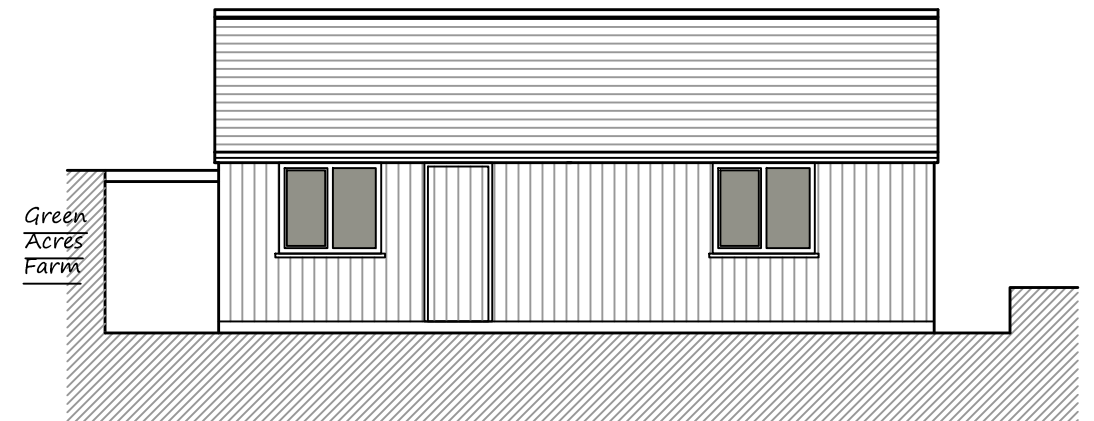

North Elevation

Scale 1:100	Date March 2021	Client Mr & Mrs Seaton Burridge	 Architectural Consult Polteggan, Pendarves Road, Camborne Cornwall TR14 7QJ 01209 715854 architecturalconsult@yahoo.co.uk
PLANNING		Project Proposed Barn Conversion at Green Acres Farm, West End, Blackwater, Truro	
Job No 308	Drawing No 08	Revision	Drawing Proposed Elevations