



PROPOSED REAR ELEVATION
(scale 1:50)

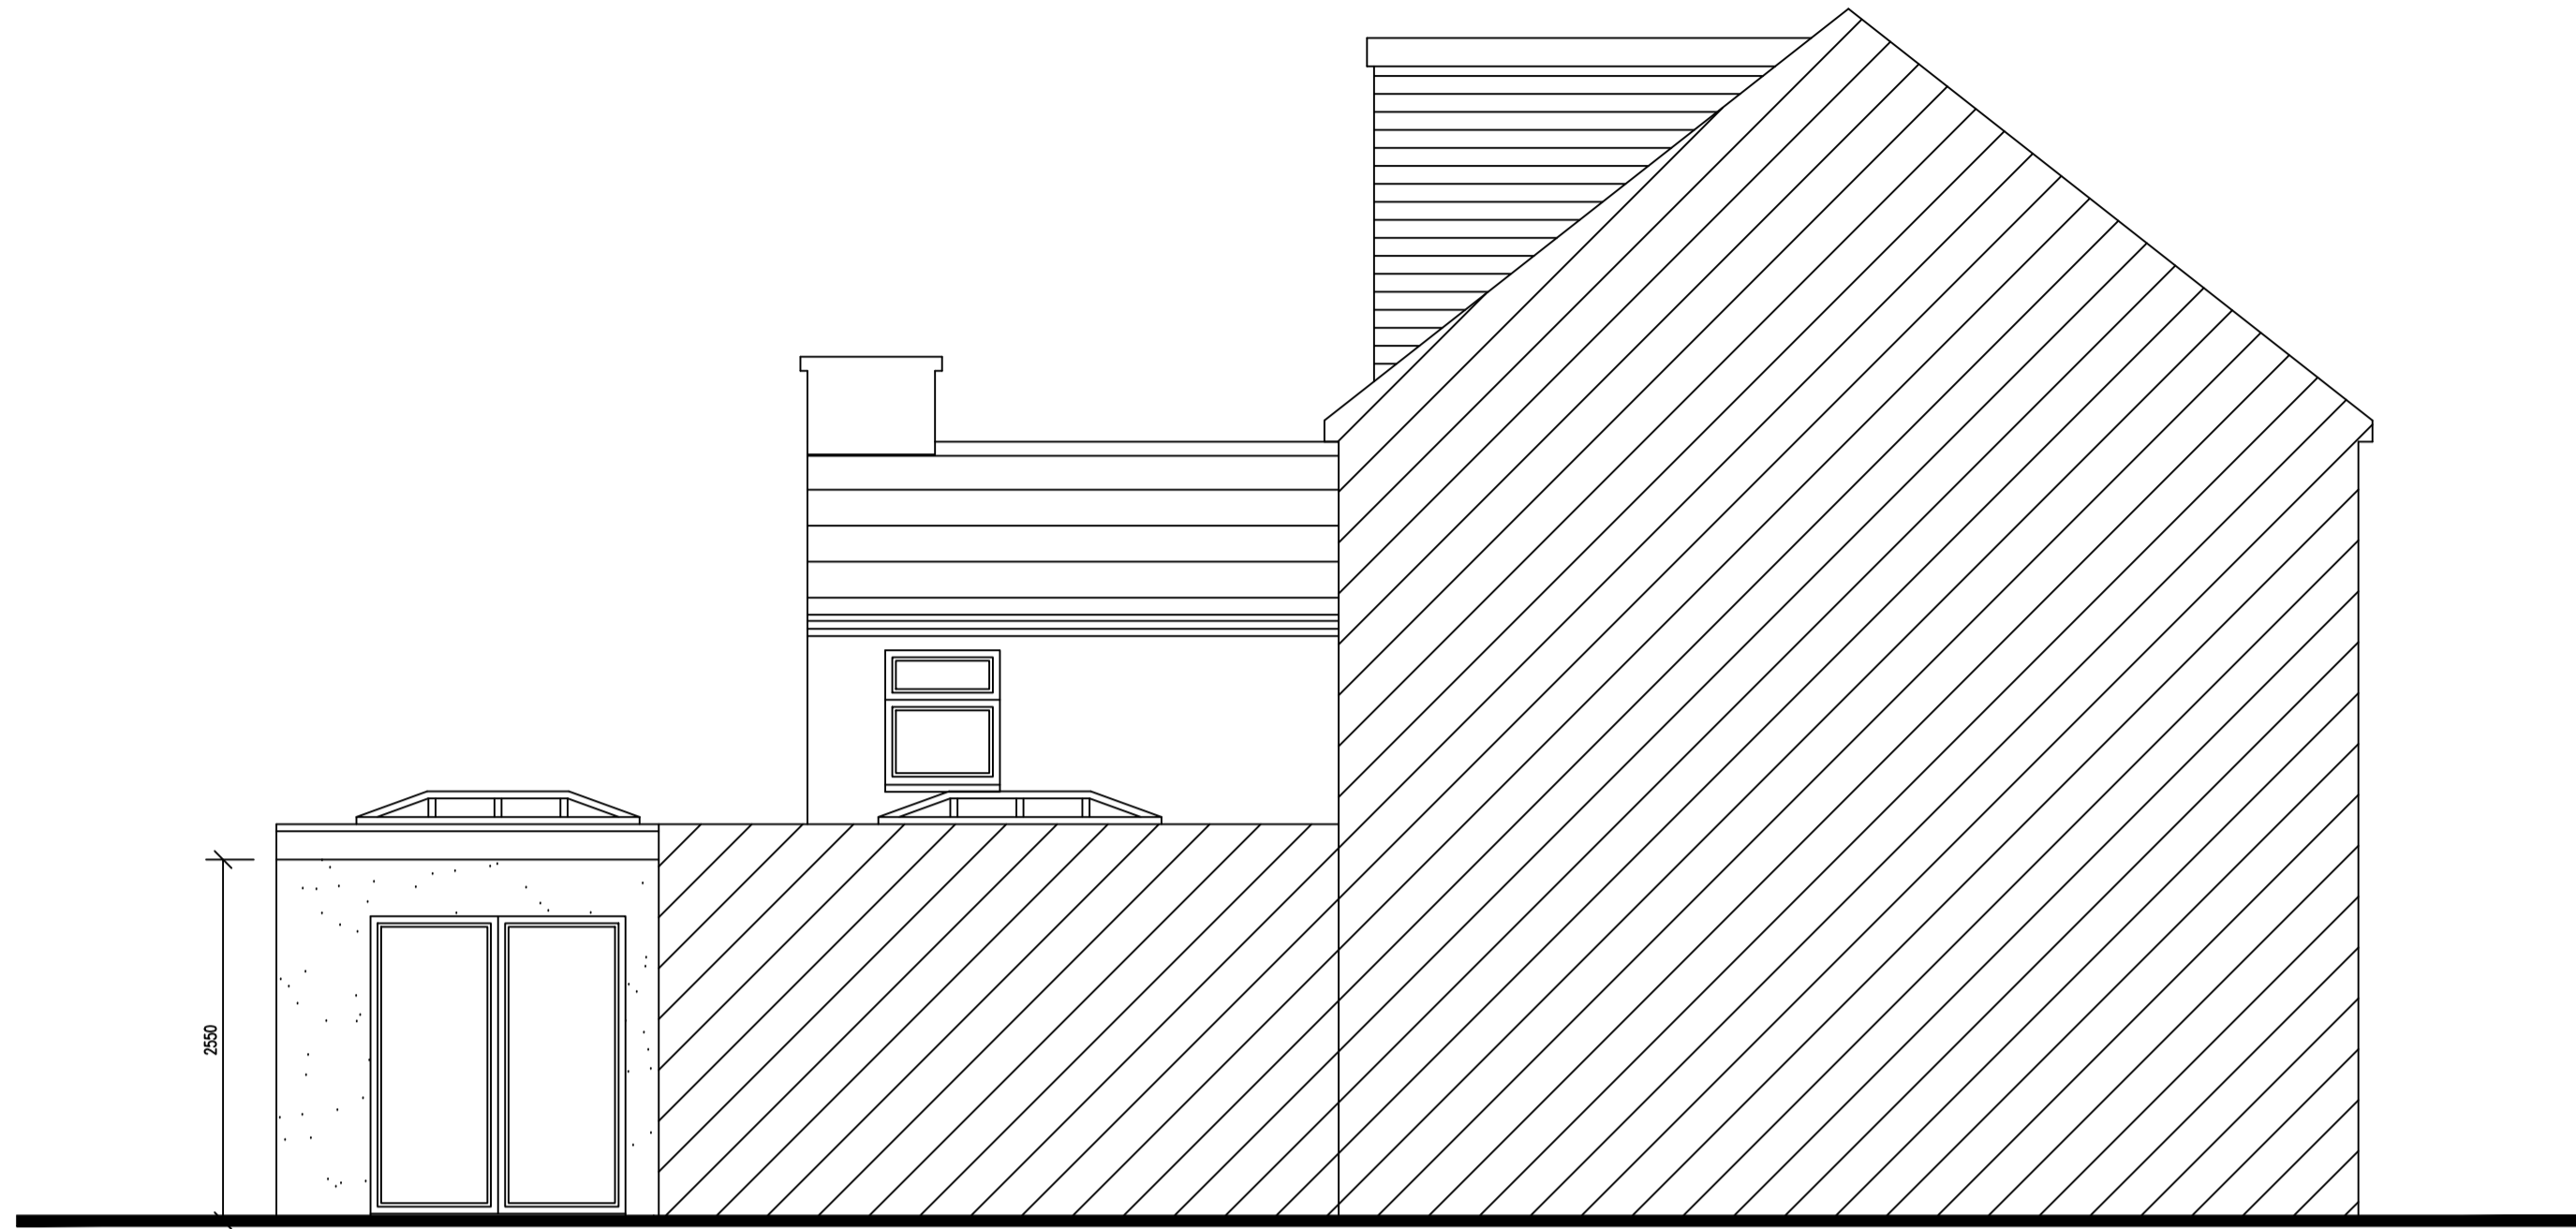

PROPOSED ADJ. SIDE ELEVATION
(scale 1:50)



PROPOSED FRONT ELEVATION
(scale 1:50)

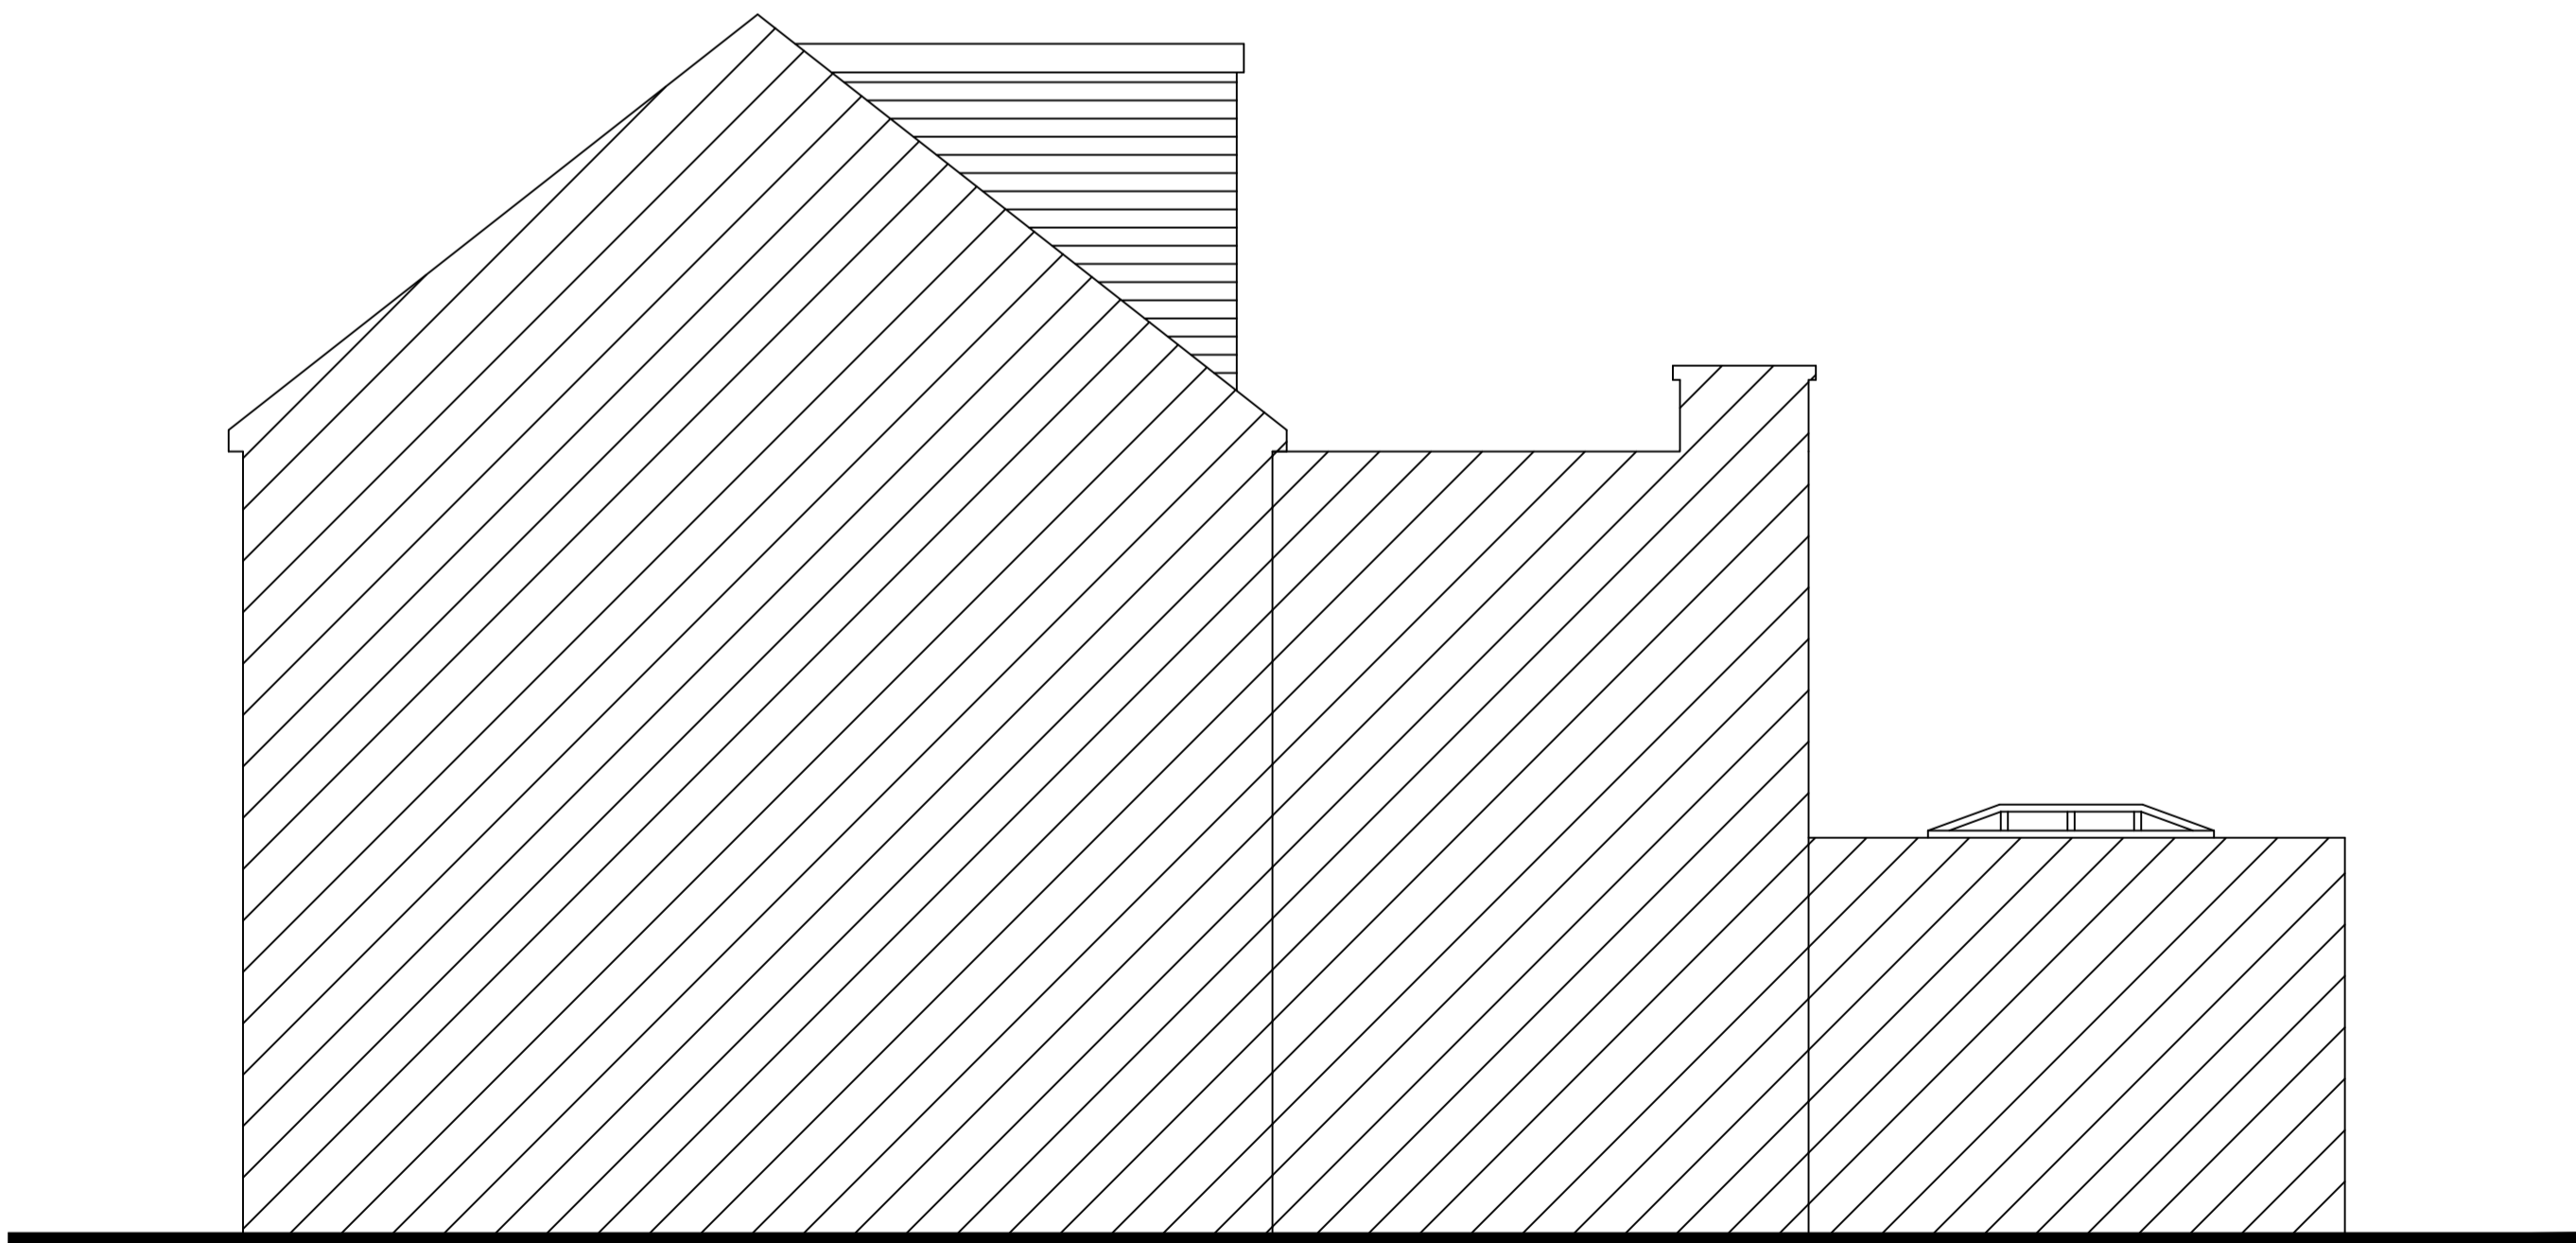

PROPOSED ADJ. SIDE ELEVATION
(scale 1:50)

0800 464 7001

ADDRESS	31 Shirley Street, Hove, BN3 3WJ			
PROJECT	SINGLE STOREY REAR EXTENSION			
SCALE	AS SHOWN	DWG NO	FPA101052	PAGE
DRAWN	K. MILLER	DATE	APRIL-2021	REV
				02 D

THESE DRAWINGS ARE PRODUCED TO OBTAIN PLANNING AND BUILDING REGULATIONS APPROVAL ONLY AND COPYRIGHT OF THE DESIGNER. ALL DIMENSION TO BE CHECKED ON SITE.