



NOTES:  
 No part of this drawing may be reproduced whatsoever without written permission of Davtee Ltd.  
 All dimensions to be checked on site before any work commences. Any discrepancies to be reported to the supervising officer.

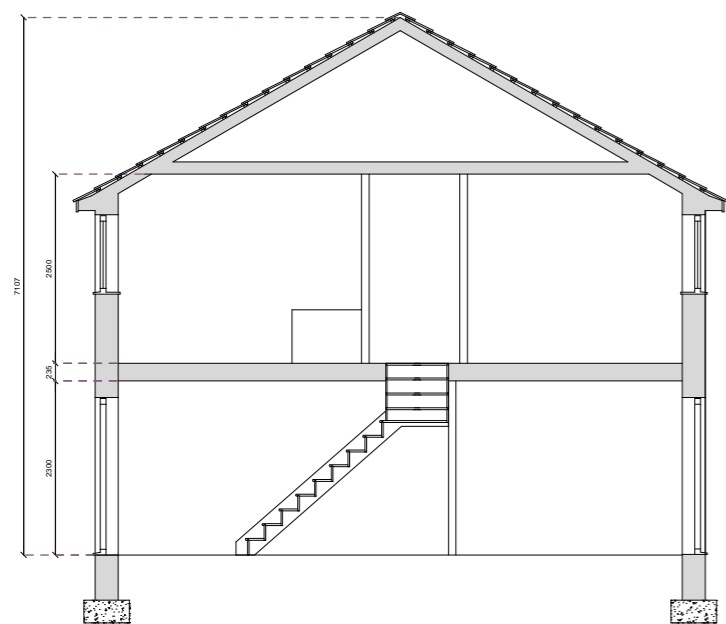


Section

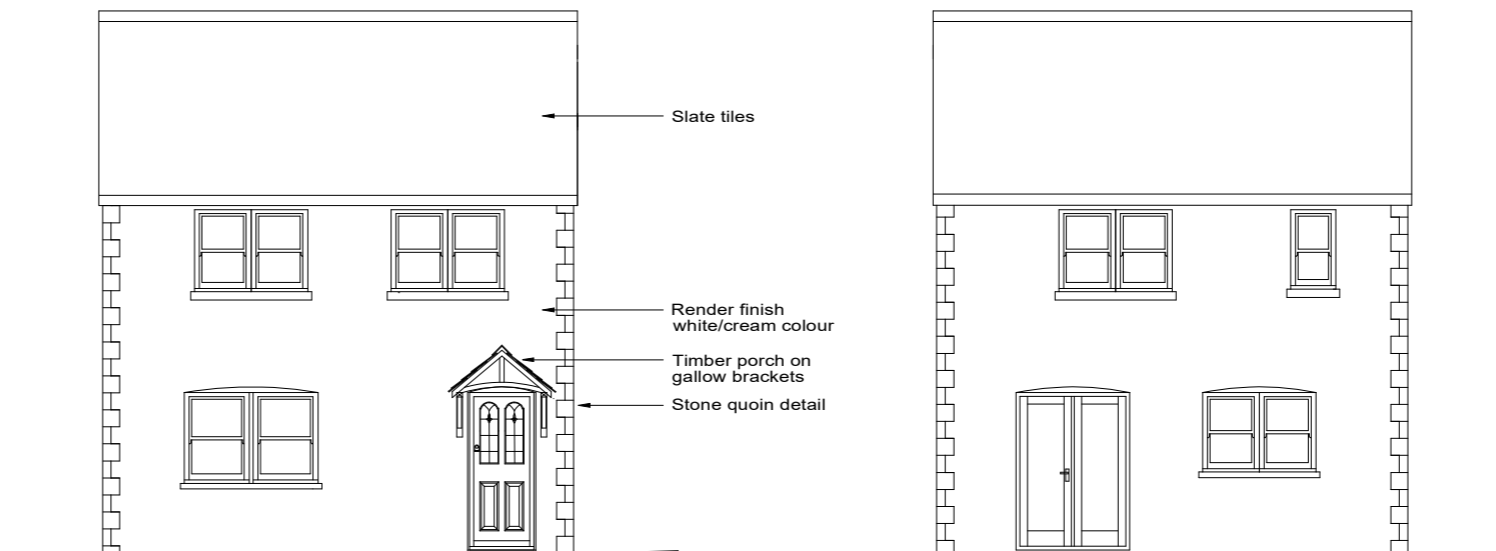


Front Elevation

Rear Elevation

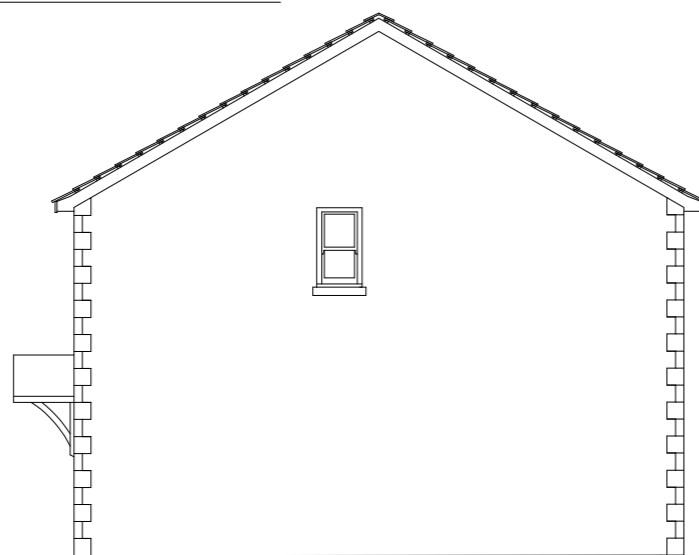

Side Elevation

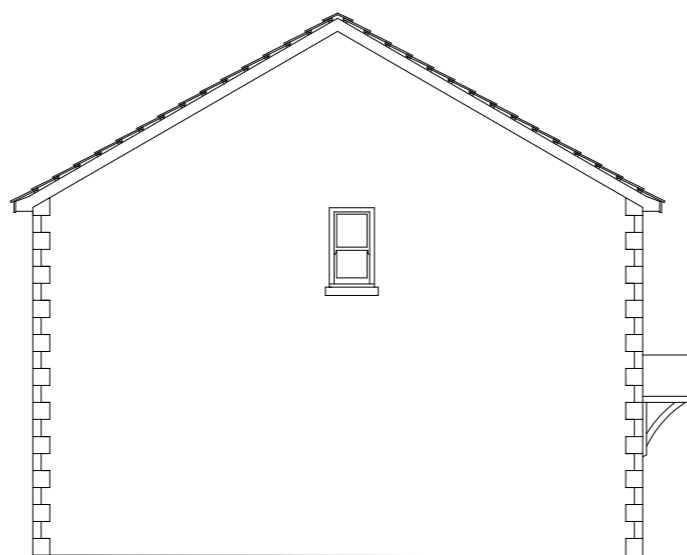

Side Elevation

REV	Date	Description
A	28-03	Window Style
B	-	-
C	-	-
D	-	-

**Davtee**  
 Chartered Building Consultancy

T: 01420 541525  
 E: phillipnobs@davtee.com  
 W: www.davtee.com

Client:

**J Taylor - Snugout Ltd**

Project:

**10 Tower Street**  
 Alton, Hampshire  
 GU34 1NX

Drawing Title

**Plot 2 Elevations**

Drawing Scale

**1.100 @ A3**

Drawing Status

**Issue**

Drawing Number

**10TWR PP/EL-plt2-001**

Drawn By

**R Bostrom**

Date

**March 2021**

