


NOTES:
 No part of this drawing may be reproduced whatsoever without written permission of Davtee Ltd.
 All dimensions to be checked on site before any work commences. Any discrepancies to be reported to the supervising officer.



Front Elevation

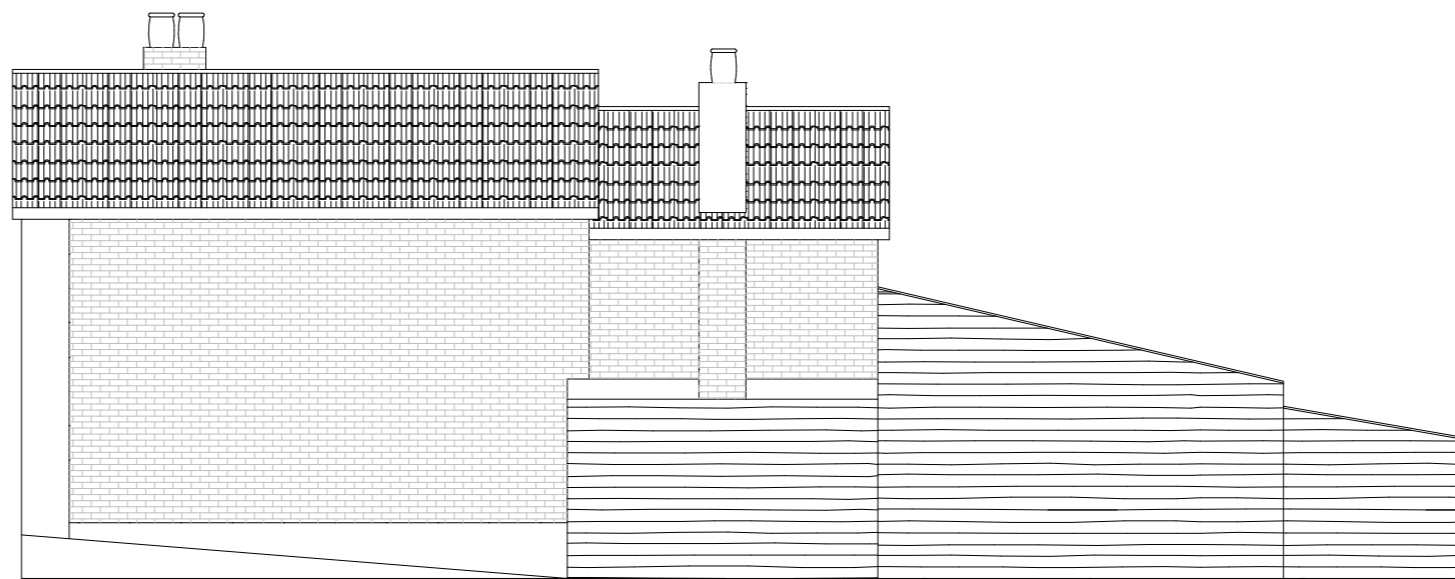

Side Elevation



Rear Elevation



Side Elevation



REV	Date	Description
A	-	-
B	-	-
C	-	-
D	-	-

Davtee
 Chartered Building Consultancy
 T: 01420 541525
 E: phillipnobs@davtee.com
 W: www.davtee.com

Client:
Mr J Taylor - Snugout Ltd

Project:
10 Tower Street
 Alton, Hampshire
 GU34 1NS

Drawing Title
Existing Elevations

Drawing Scale
1.100 @ A3

Drawing Status
Issue

Drawing Number
10TWR EX-EL-001

Drawn By
R. Bostrom

Date
April 2021