




NOTES:
 No part of this drawing may be reproduced whatsoever without written permission of Davtee Ltd.
 All dimensions to be checked on site before any work commences. Any discrepancies to be reported to the supervising officer.

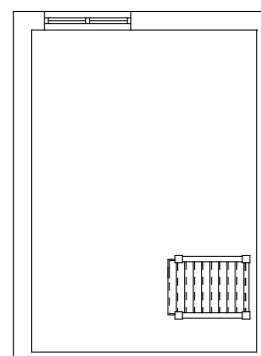


Basement
 GIA 12.69m²

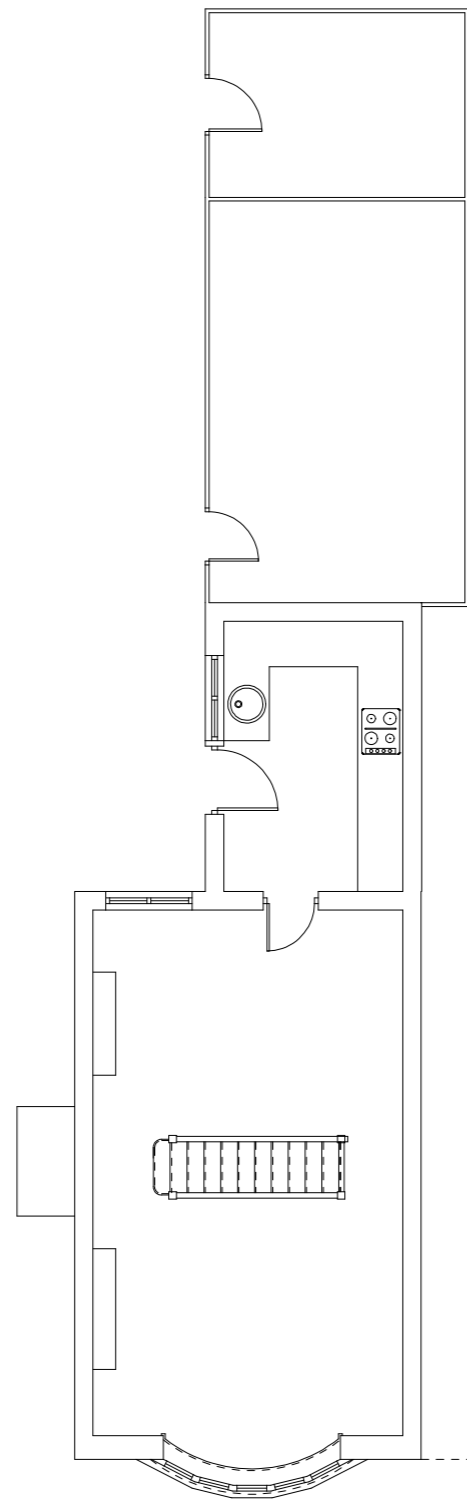

Ground Floor
 GIA 37.55m²
 Outbuilding
 GIA 26.41m²

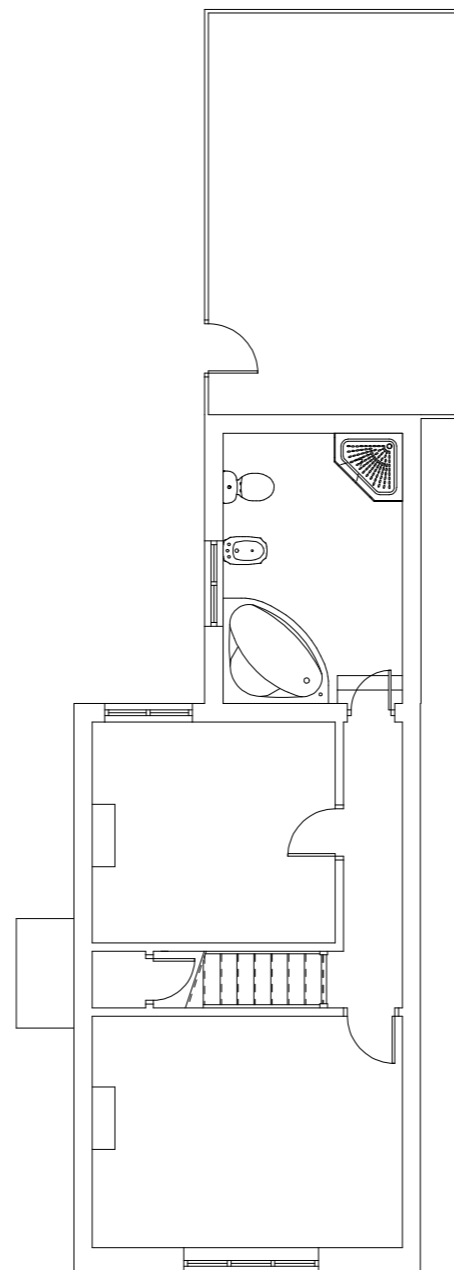

First Floor
 GIA 37.55m²

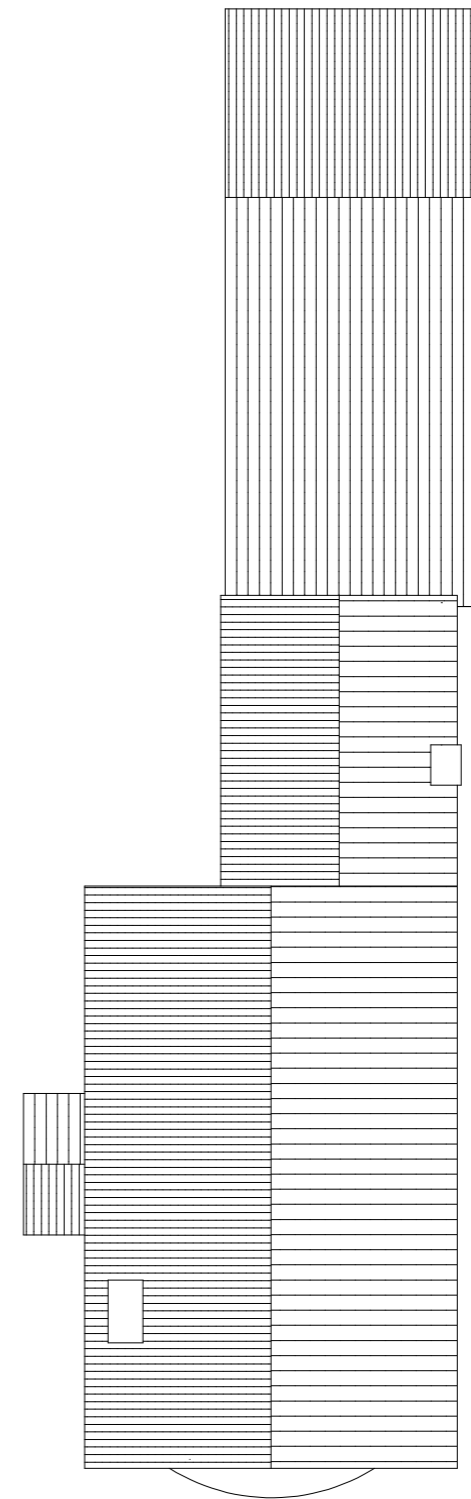

Roof Plan

| REV | Date | Description |
|-----|------|-------------|
| A | - | - |
| B | - | - |
| C | - | - |
| D | - | - |

Davtee
 Chartered Building Consultancy
 T: 01420 541525
 E: phillipnobs@davtee.com
 W: www.davtee.com

Client:
Mr J Taylor - Snugout Ltd

Project:
10 Tower Street
 Alton, Hampshire
 GU34 1NS

Drawing Title
Existing Floorplans

Drawing Scale
1.100 @ A3

Drawing Status
Issue

Drawing Number
10TWR EX-FP-001

Drawn By
R. Bostrom

Date
April 2021

