





FRONT ELEVATION

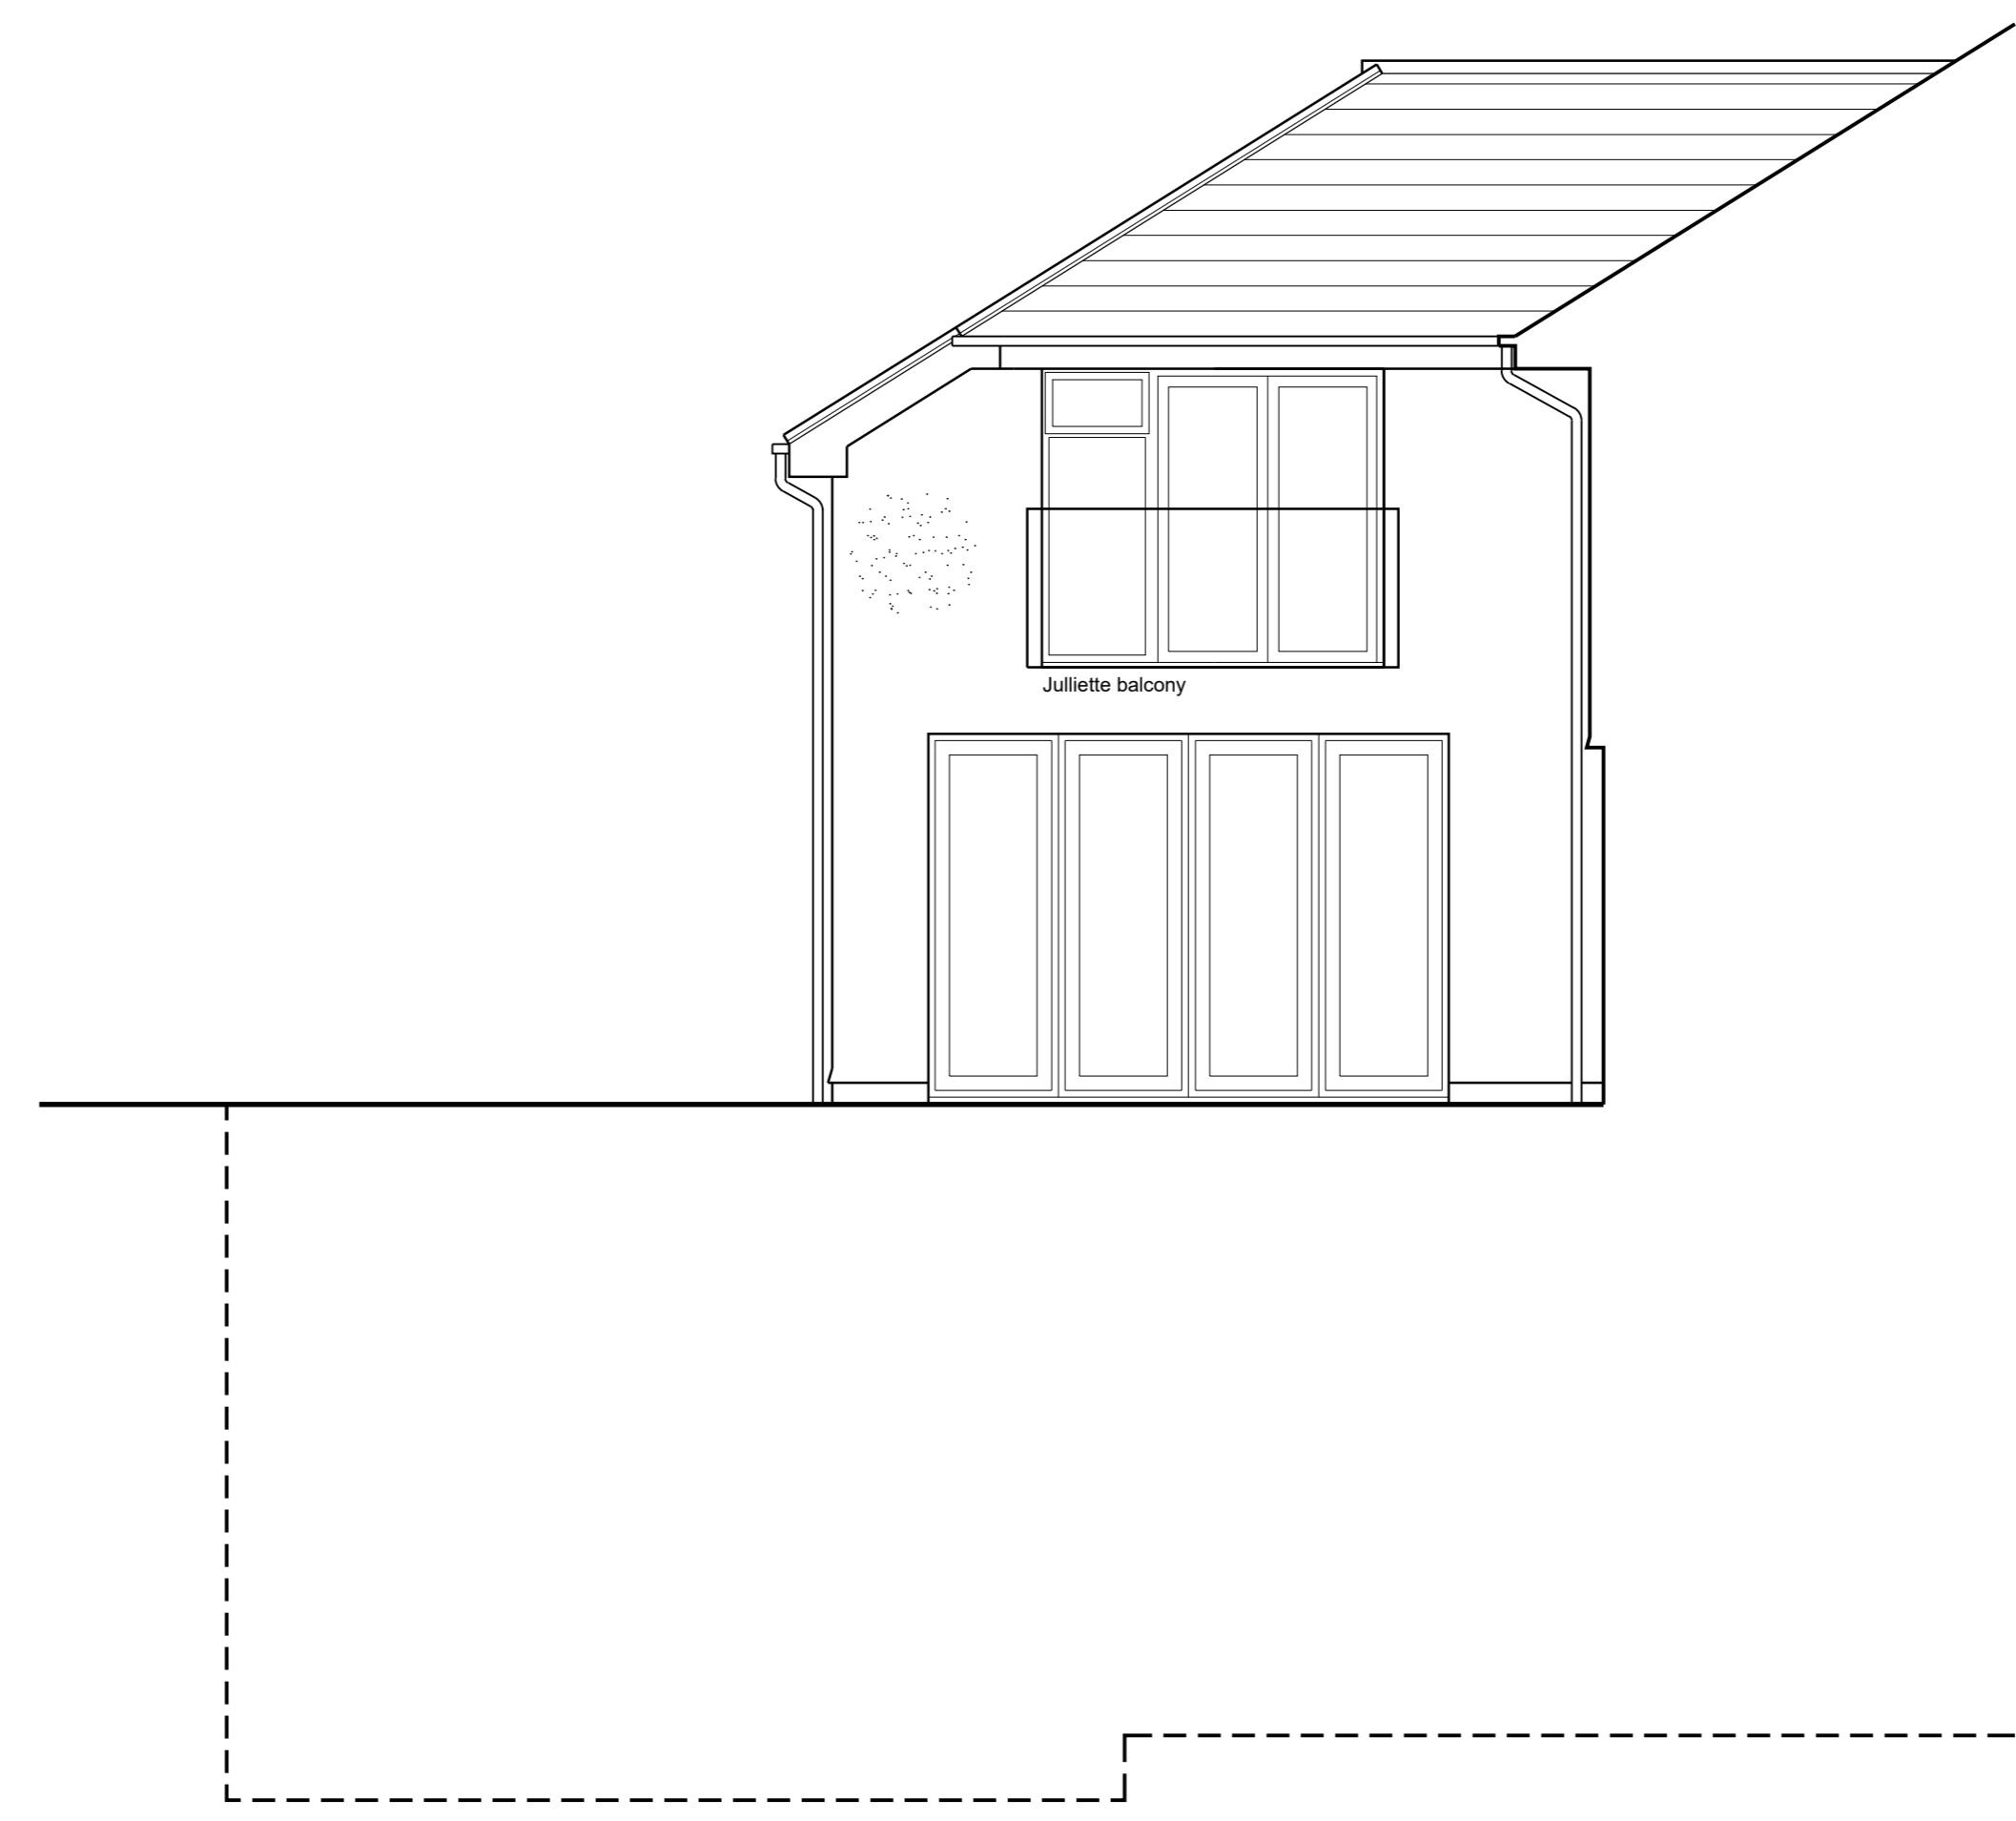

COURTYARD ELEVATION TO LOUNGE

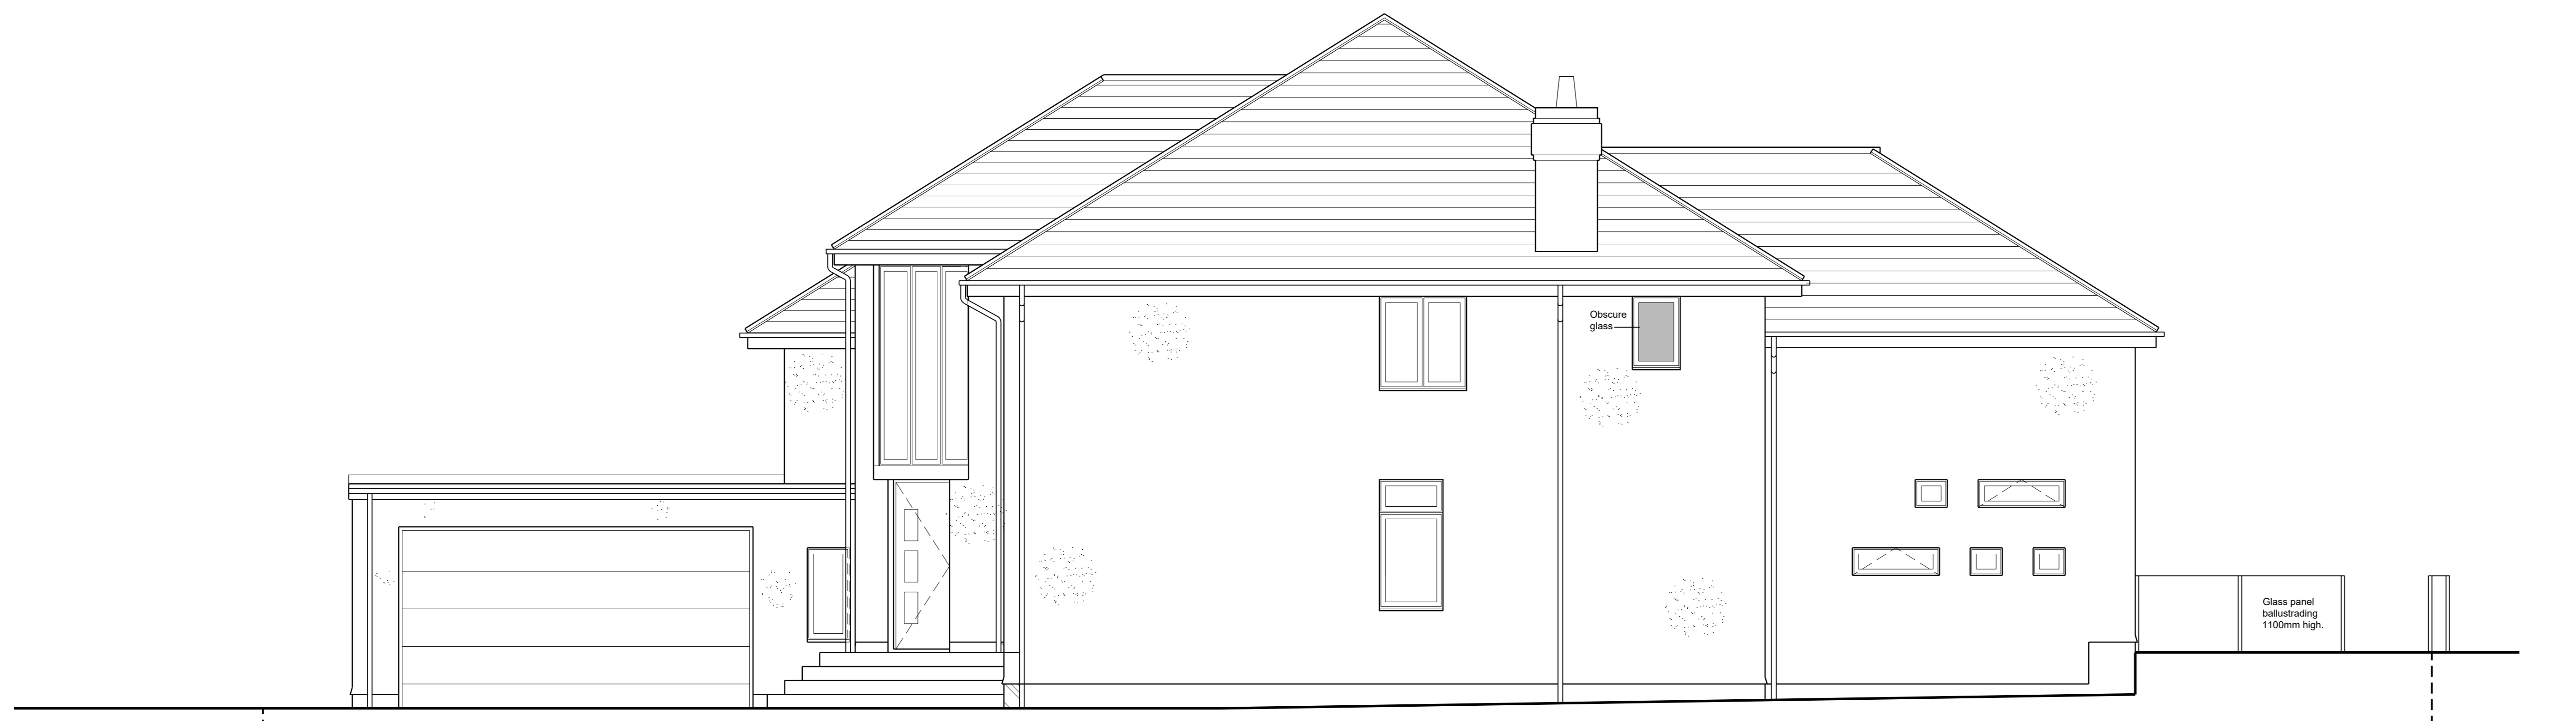

SIDE ELEVATION

Client

© This drawing is the copyright of BLAISE ARCHITECTURAL LIMITED. All dimensions and levels must be checked on site and verified prior to construction.

Notes

**Planning**

Rev	Description	Date

Project  
 TROIKA  
 CHARTRIDGE CLOSE  
 BARNET  
 HERTFORDSHIRE  
 EN5 3LL

Drawing Title  
 PROPOSED  
 FRONT & SIDE ELEVATIONS



Drawn: KP	Date: 26.05.21
Scale: 1:50@A0	Revision
Drawing Number: BAS44-P-AEL001	