

Garage

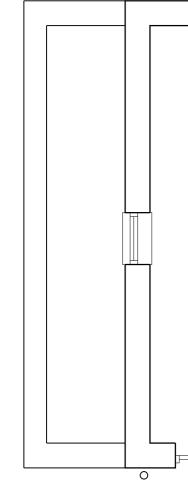

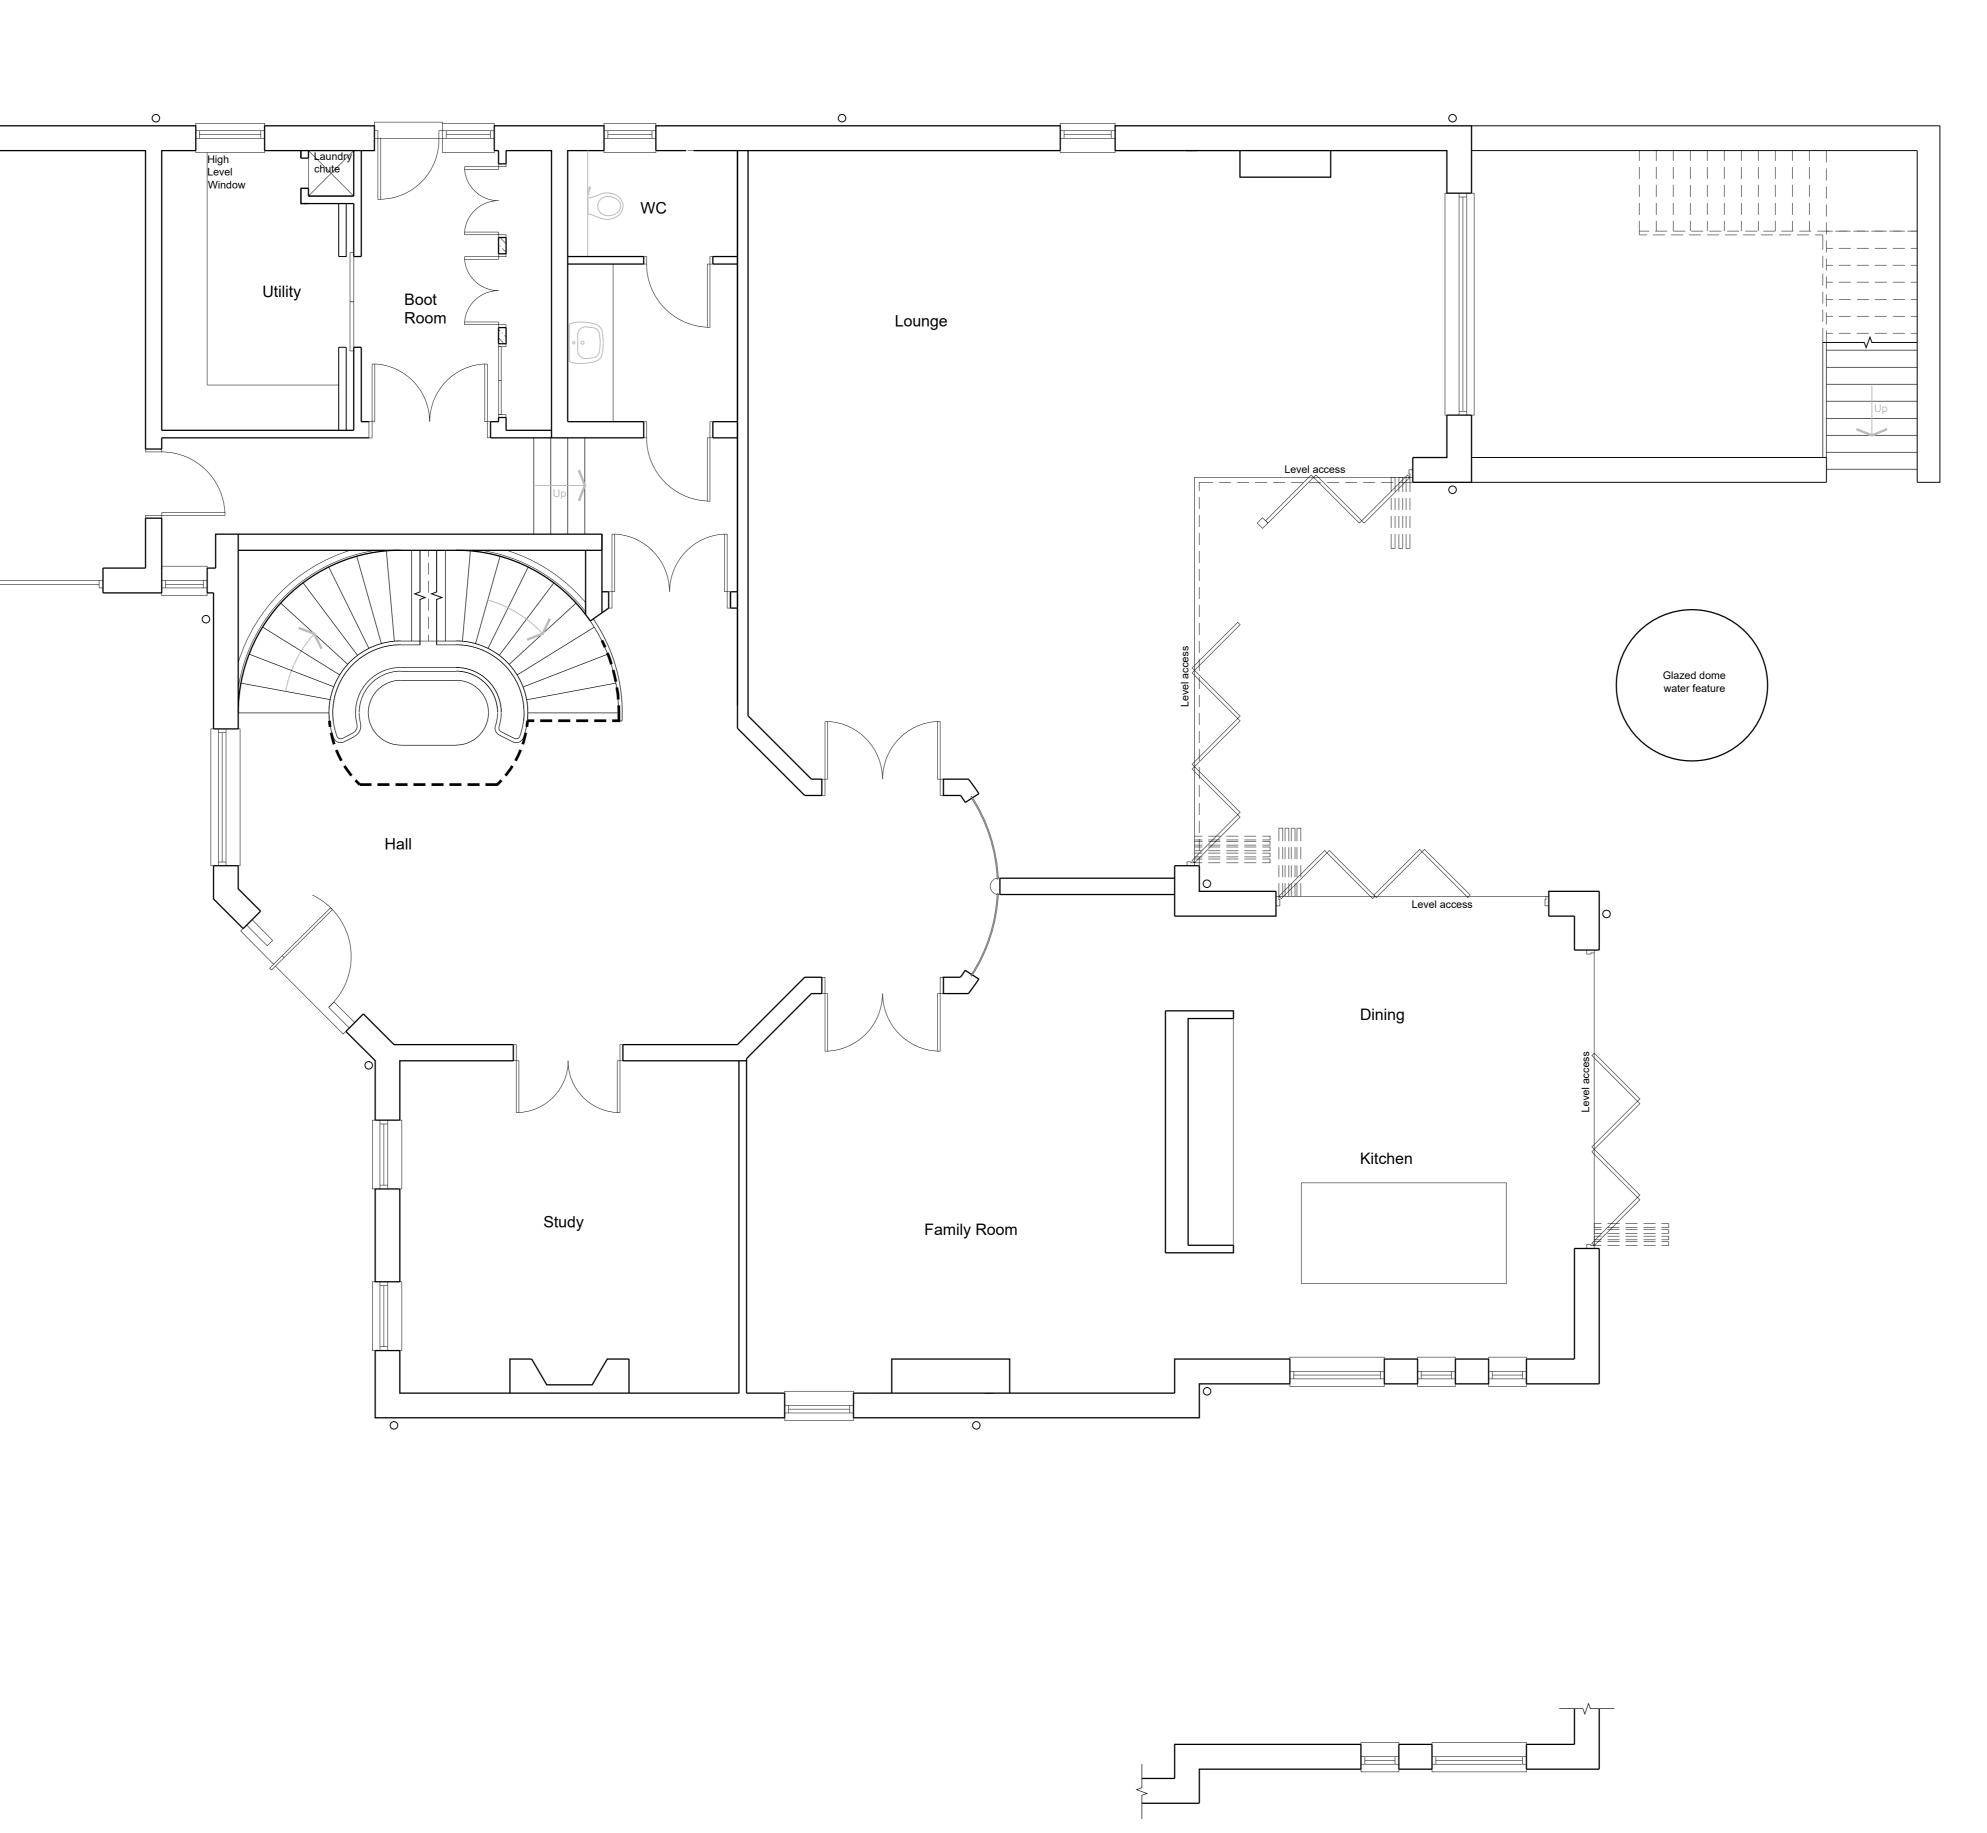

High level window setting out to Kitchen

Client © This drawing is the copyright of BLAISE ARCHITECTURAL LIMITED. All dimensions and levels must be checked on site and verified prior to construction Notes Planning Description Rev Date Project TROIKA CHARTRIDGE CLOSE BARNET HERTFORDSHIRE EN5 3LL

Drawing Title PROPOSED GROUND FLOOR PLAN



Drawn: KP			
<sup>Scale</sup> 1:50@A0 <sup>Date</sup> 26.05.21		5.21	
Drawing Number BAS44-P-AGA002			Revision