



- DRAINAGE STORM NEW
- DRAINAGE STORM EXISTING
- DRAINAGE STORM EXISTING REMOVED
- DRAINAGE FOUL NEW
- DRAINAGE FOUL EXISTING
- DRAINAGE FOUL EXISTING REMOVED
- DRAINAGE COMBINED NEW
- DRAINAGE COMBINED EXISTING
- DRAINAGE COMBINED EXISTING REMOVED

EXTERNAL FINISHES SCHEDULE	
1	MarleyEternit Rivendale Fibre Cement Slate Roofing - color to match existing
2	MarleyEternit Clay Plain Roof Tile - color to match existing
3	MarleyEternit Wessex Concrete Tiles Low pitched roof solution - color to match existing
4	GRP Flat Roof
5	MarleyEternit DuoModern Concrete Tiles - color to match existing
6	Powdercoated White Aluminium Door system by Express Bifolds (Jon Wakley 01737 760744)
7	White aluminium Bifold/French doors slim profile Sunflex system by Express Bifolds (Jon Wakley 01737 760744)
8	White/Clear Velux Roof Lights (Triple Glazed recommended)
9	White UPVC Fascia/Black UPVC Guttering to match existing
10	Beige / light rendering - to match existing

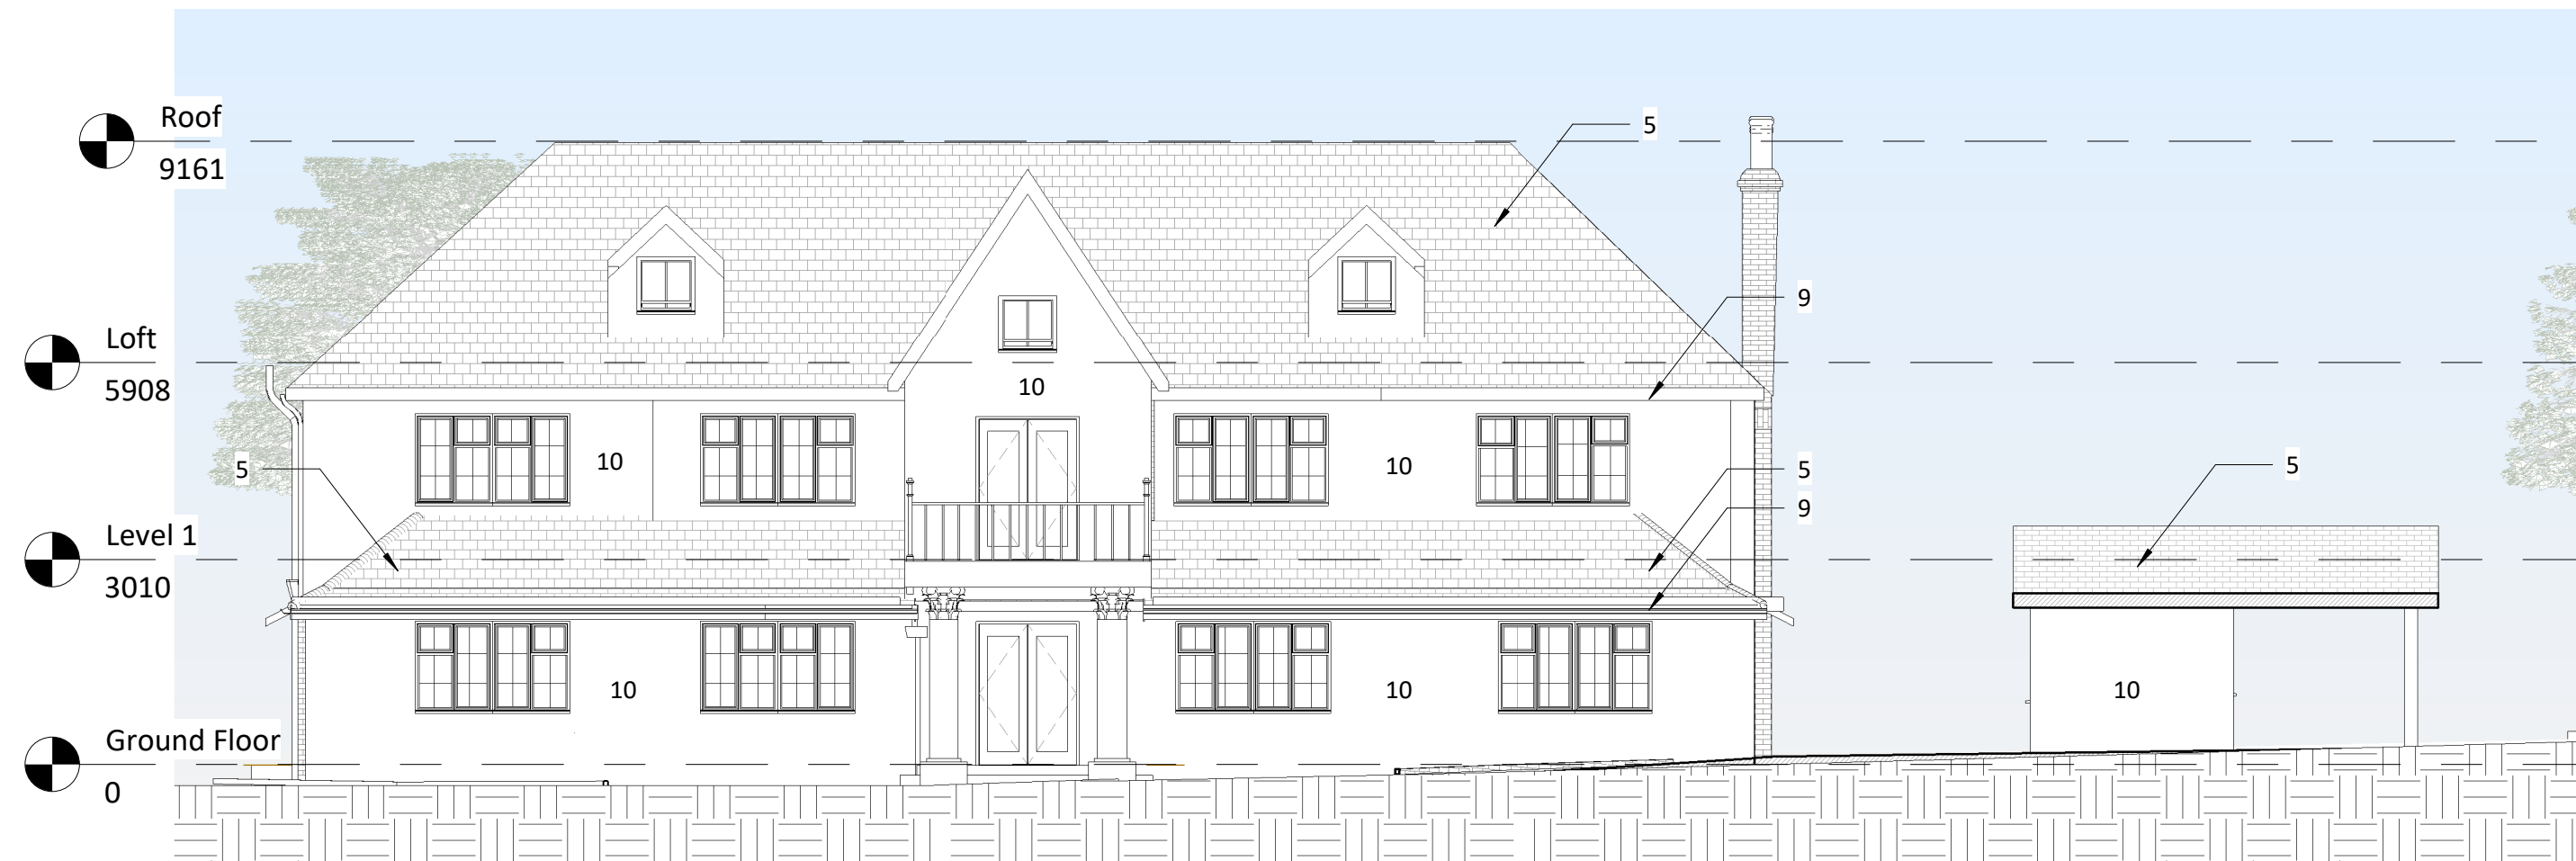

1 Proposed Front Elevation
1 : 100

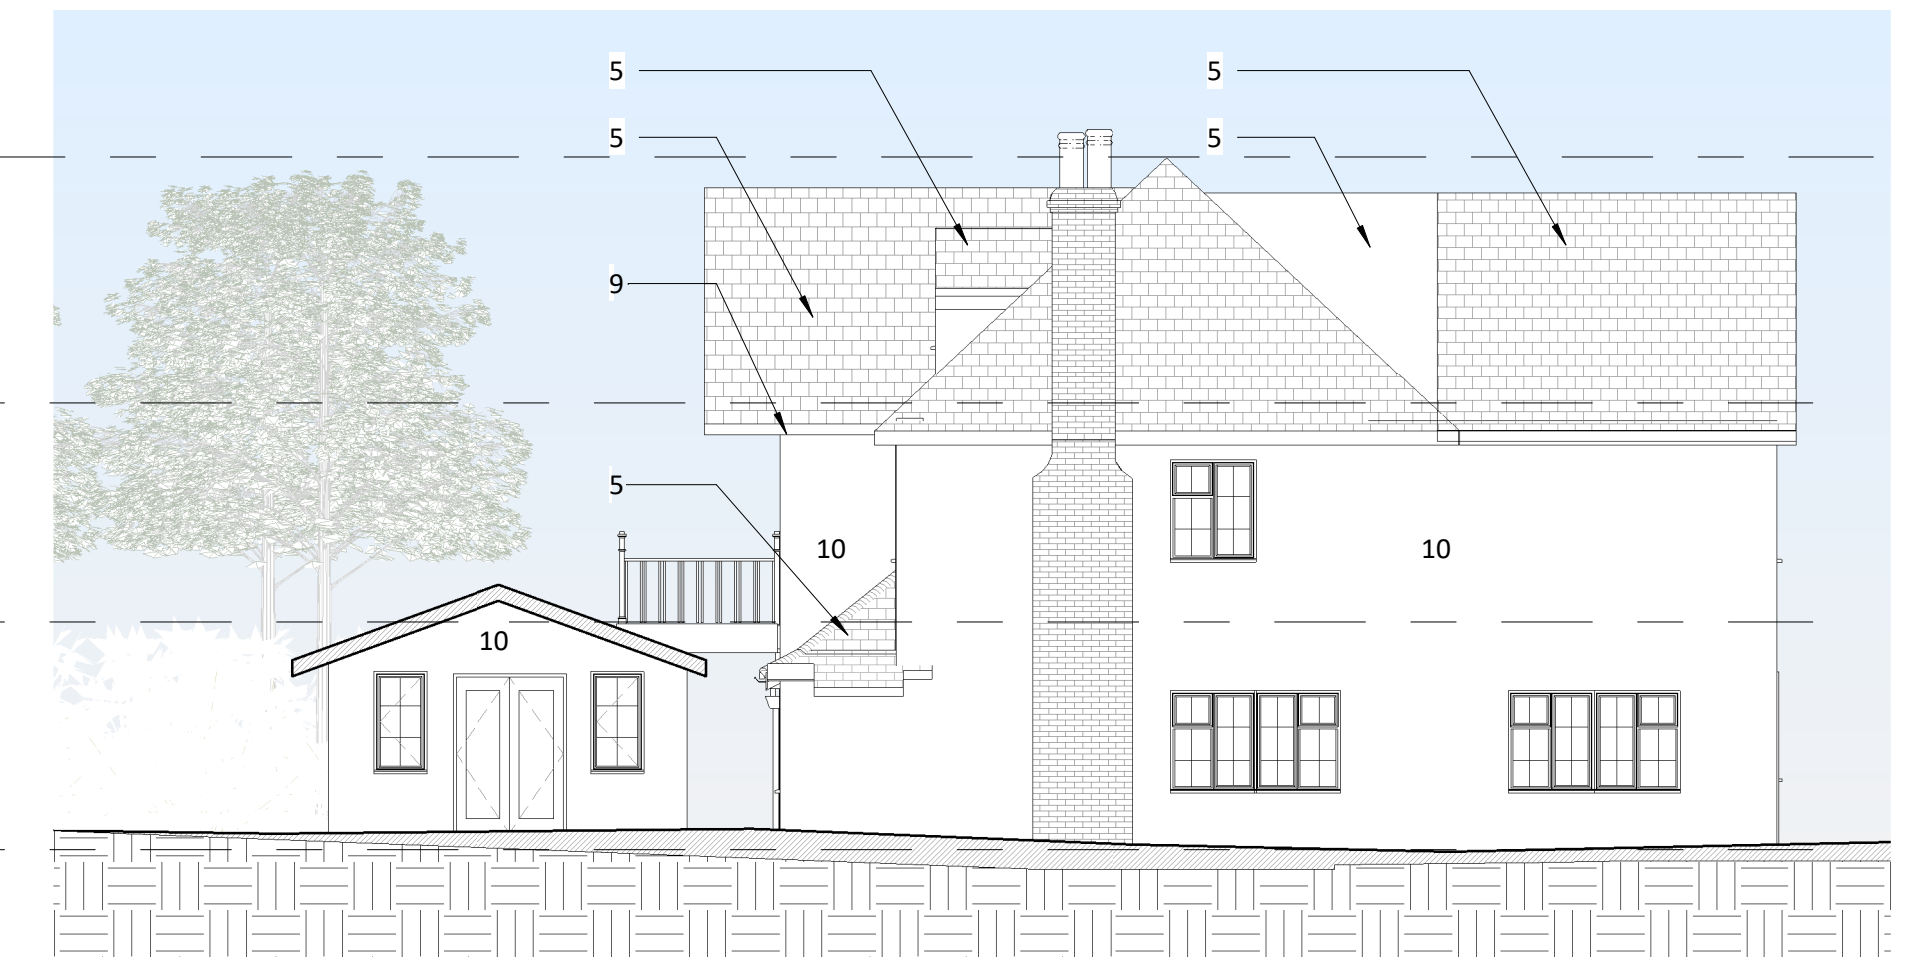

2 Proposed Right Elevation
1 : 100



3 Proposed Rear Elevation
1 : 100



4 Proposed Left Elevation
1 : 100




5 Proposed 3D Front View



6 Proposed 3D Rear View



7 Proposed 3D Perspective

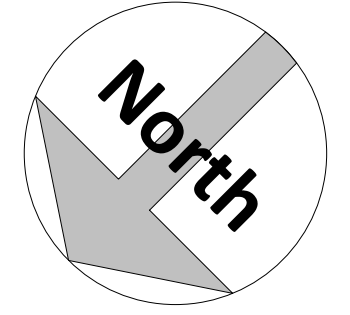

Amendments :			
Rev	Date	By	Description

Project:
Lumbersland, Birchwood Road
Dartford
Kent
DA2 7HD

Title:
Planning Drawings
Proposed Elevations_Perspectives

Bluelime Retail Ltd /
Bluelime Home Design LLP.
Design, Project
Management, Build

Thames Innovation Center,
Veridion Way, Veridion
Park, Erith, Kent DA18 4AL

blue lime

Tel: 01322 521026

Lumbersland, Birchwood Road

Drawn by: HD Scale: 1 : 100 @ A1 Date: 16/05/18

Drawing number: BL/DRG/160521/0-5 Rev:

Do not scale from this drawing. Dimensions to be checked on site.

