


1


# Site Plan

1 : 500

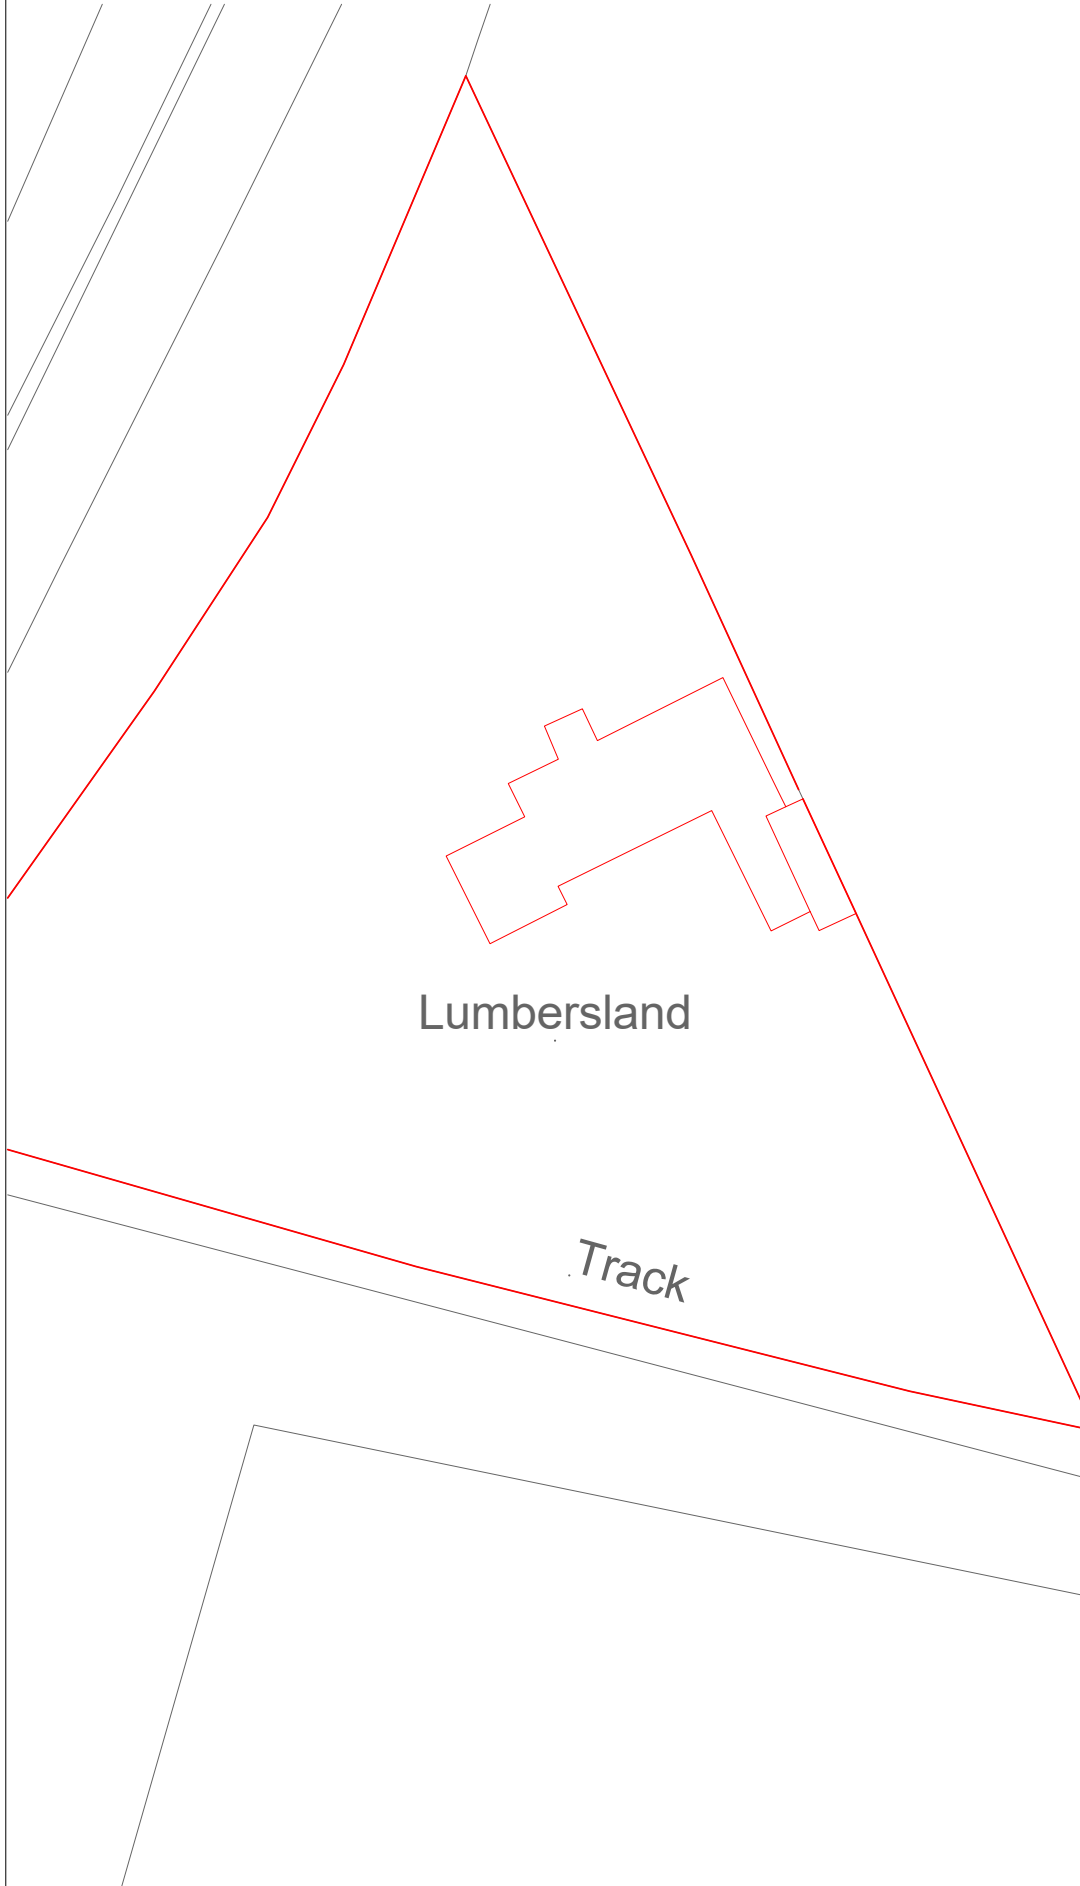


Lumbersland

Track

 

© This drawing is the property of Bluelime Retail Ltd who retain the sole copyright of its contents & it may not be reproduced in part or in whole without written permission

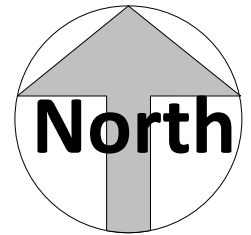

### Amendments

Rev :	Init. :	Date :	Description :

### Project :

Lumbersland, Birchwood  
Road  
Dartford  
Kent  
DA2 7HD

### Title :

Planning Drawings  
Site Plan 1-500

Bluelime Retail Ltd /  
Bluelime Home  
Design LLP. Design,  
Project  
Management, Build



Thames Innovation  
Center, Veridion  
Way, Veridion Park,  
Erith, Kent DA18 4AL

Tel: 01322 521026

Lumbersland, Birchwood  
Road

Drawn by :	Scale :	@A4	Date :
HD	1 : 500		18/05/21

Drawing number :	Rev :
BL/DRG/180521/0-2	

Do not scale from this drawing. Dimensions to be checked on site.