


- DRAINAGE STORM NEW
- DRAINAGE STORM EXISTING REMOVED
- DRAINAGE FOUL NEW
- DRAINAGE FOUL EXISTING
- DRAINAGE FOUL EXISTING REMOVED
- DRAINAGE COMBINED NEW
- DRAINAGE COMBINED EXISTING
- DRAINAGE COMBINED EXISTING REMOVED

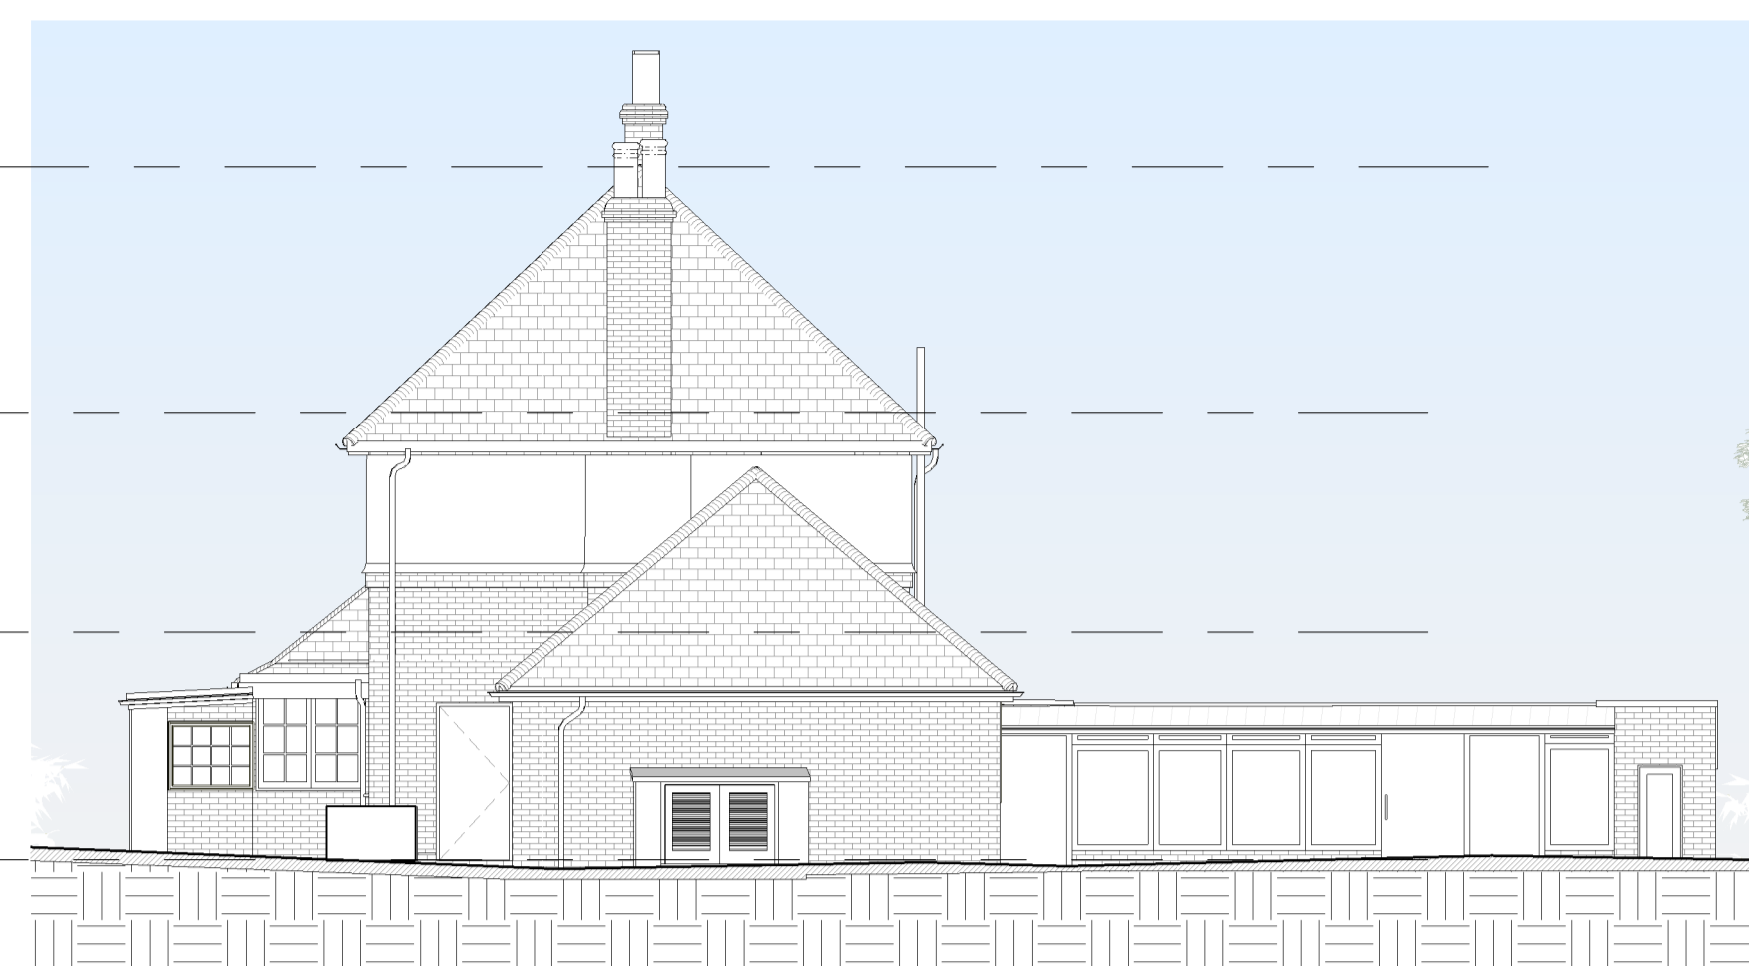


3 Existing Front Elevation
1 : 100



4 Existing Right Elevation
1 : 100



5 Existing Rear Elevation
1 : 100

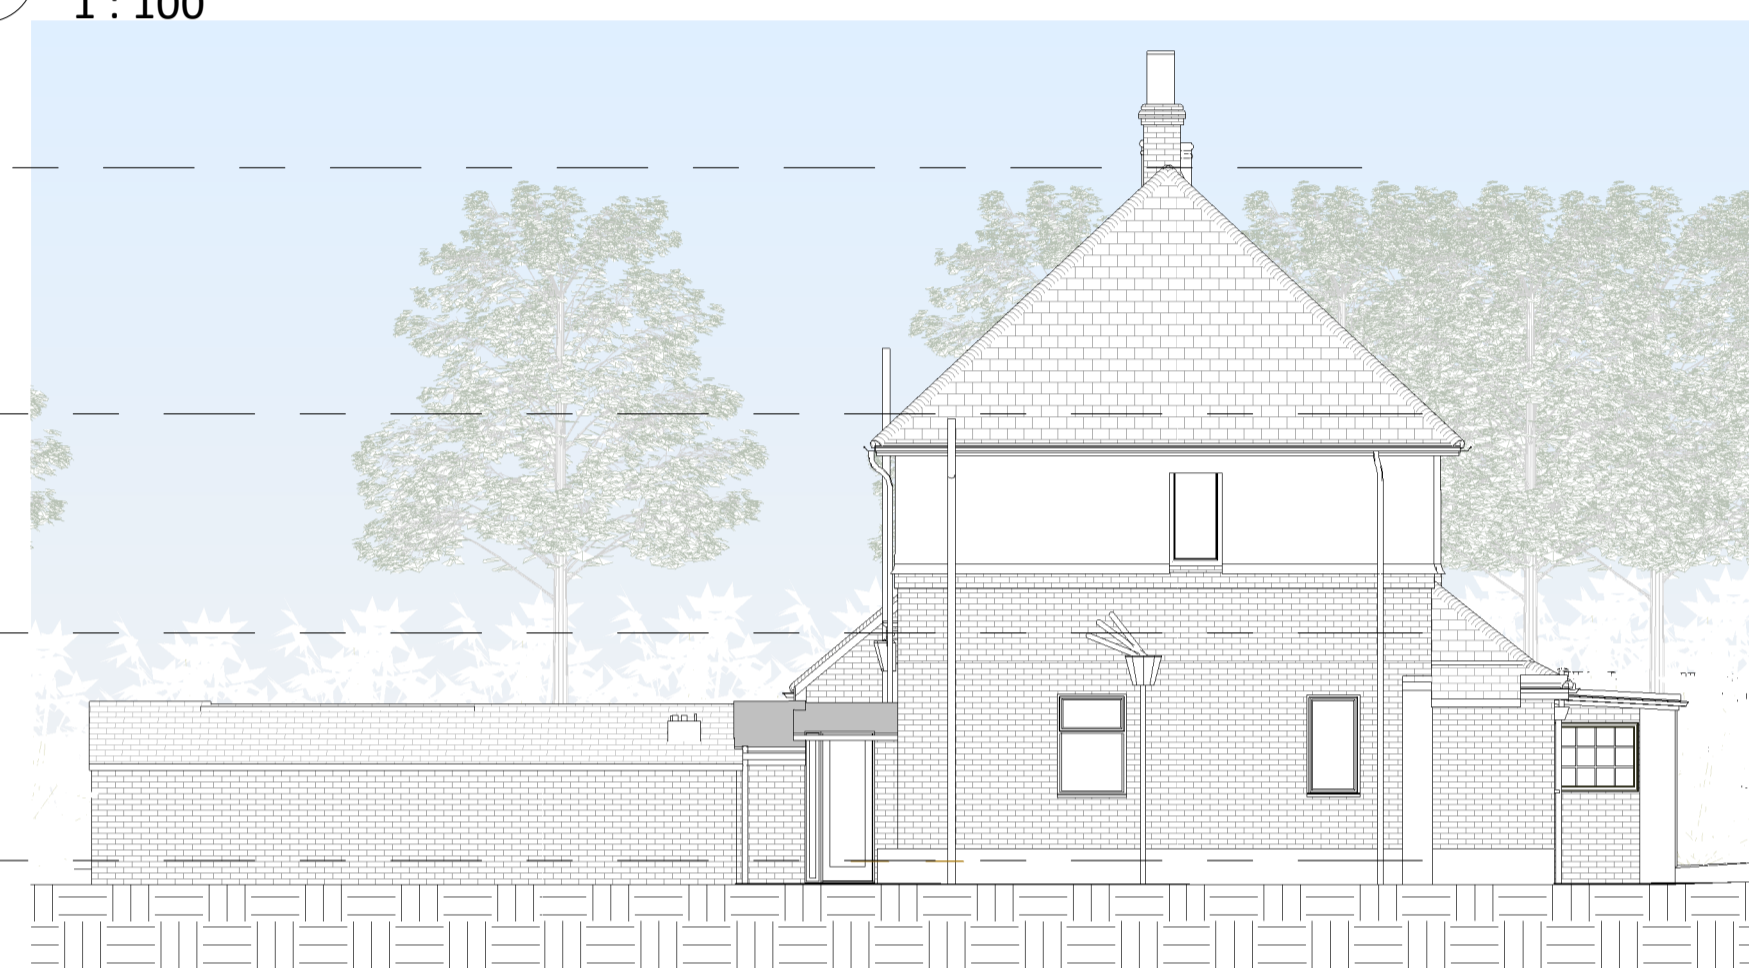


6 Existing Left Elevation
1 : 100





8 Existing 3D Front View



9 Existing 3D Rear View

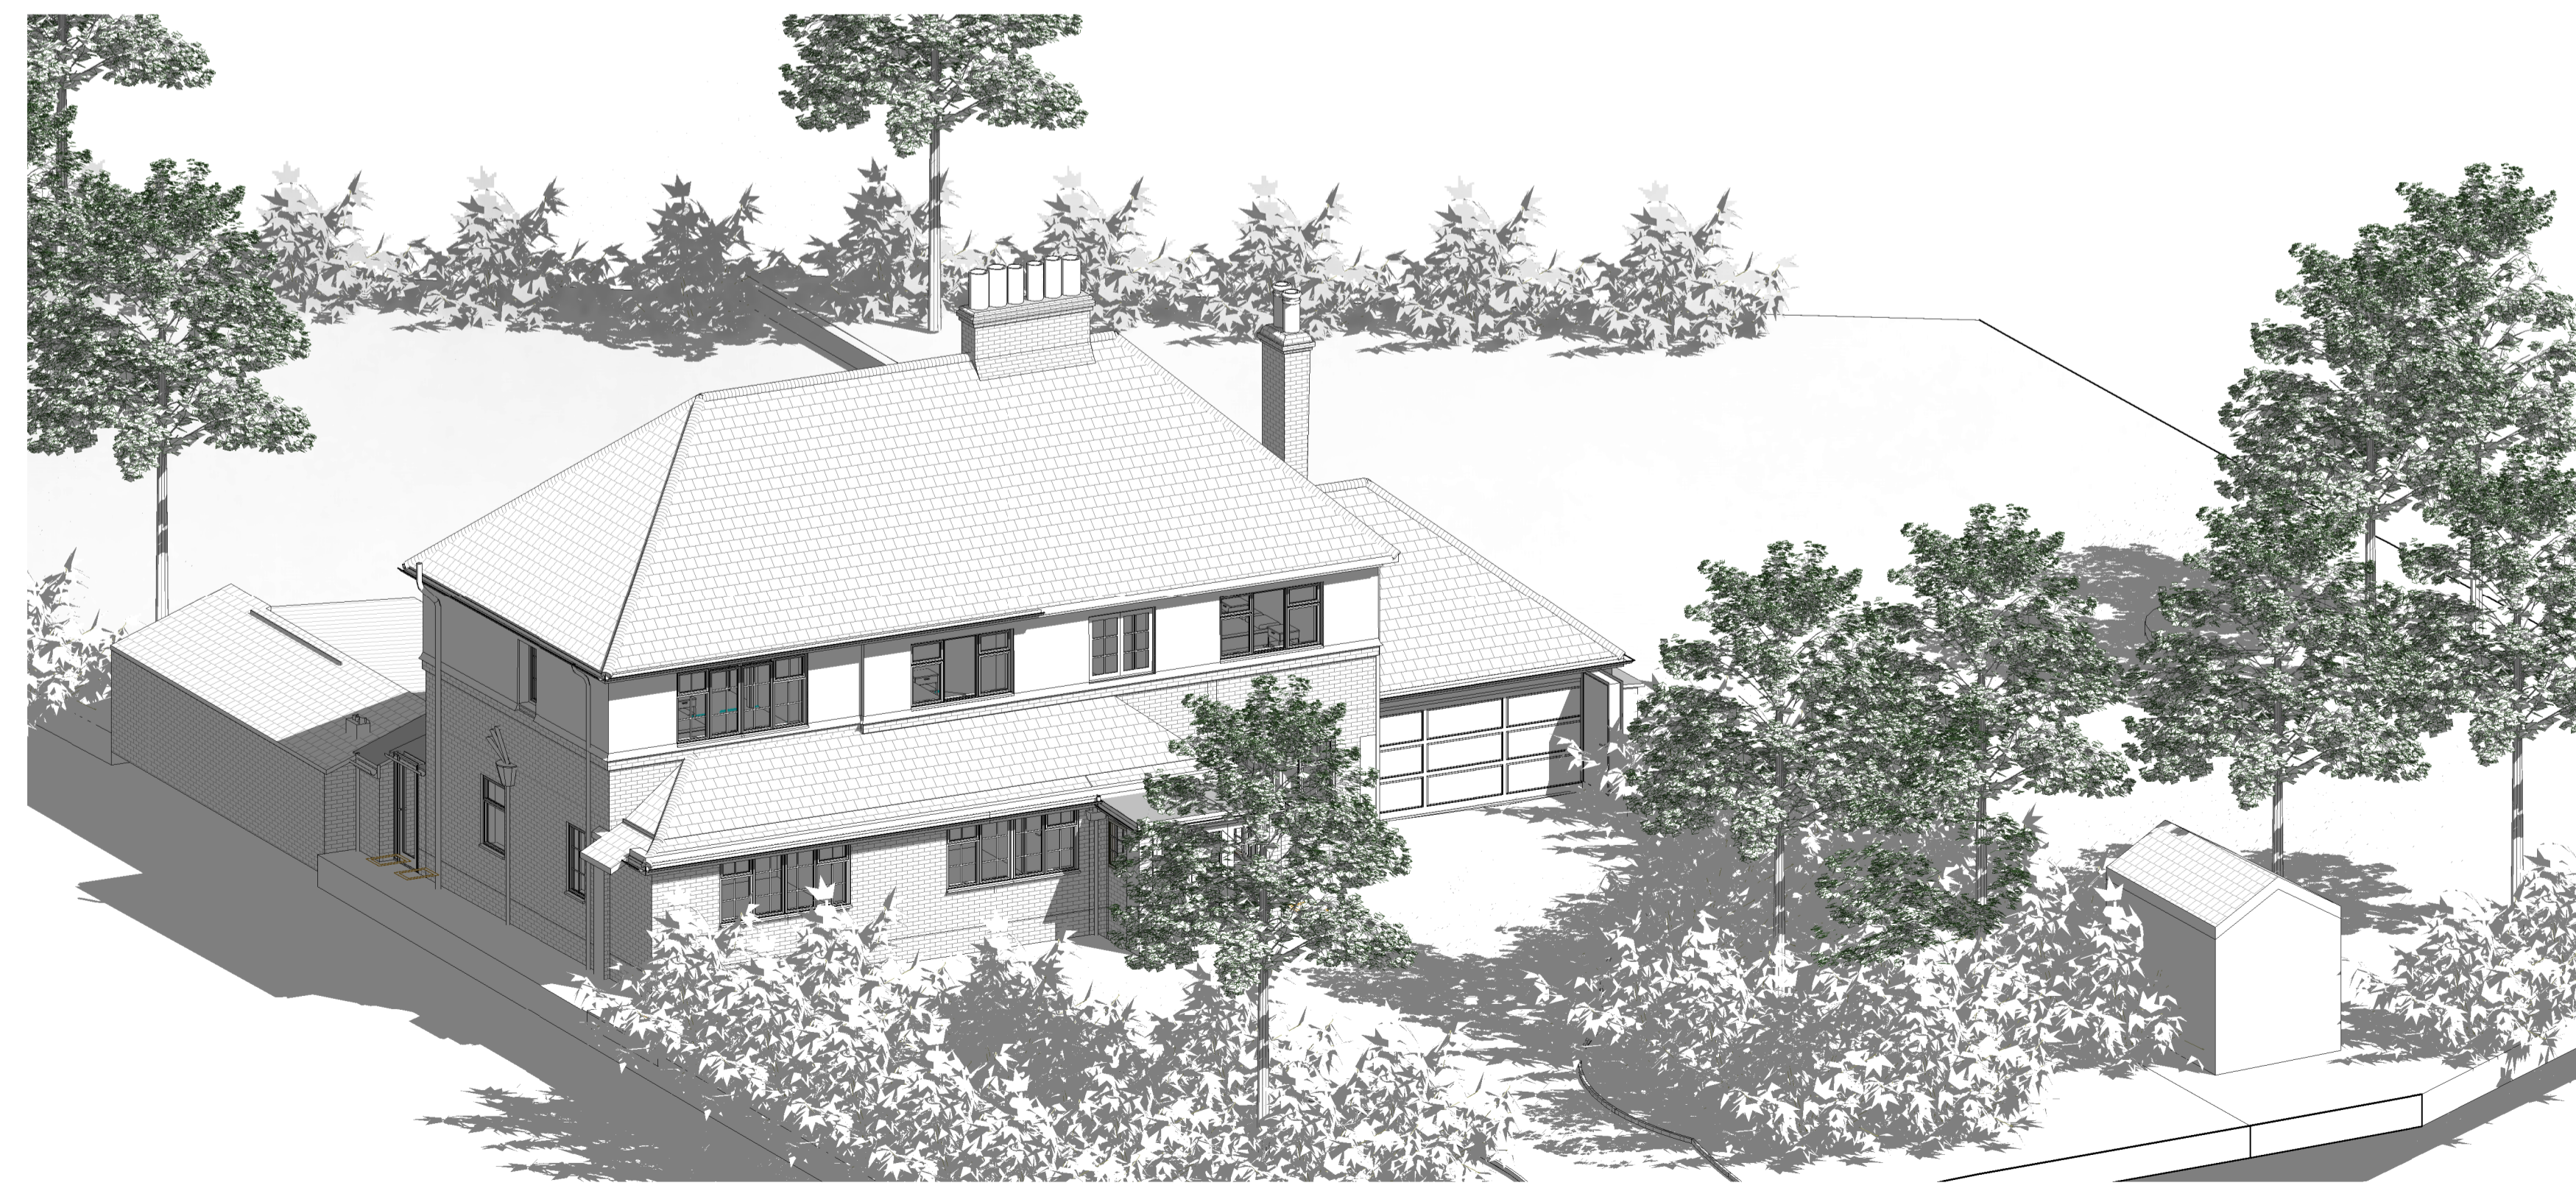

1 Existing_3D_Perspective

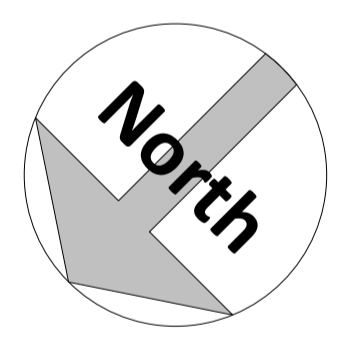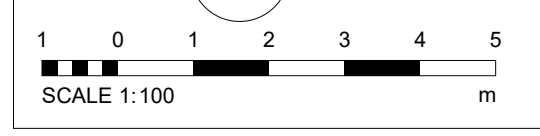

Amendments :

Rev	Date	Description

Project:
Lumbersland, Birchwood Road
Dartford
Kent
DA2 7HD

Title:
Planning Drawings
Existing Elevations_Perspectives

Bluetime Retail Ltd /
Bluetime Home Design LLP.
Design, Project
Management, Build



Thames Innovation Center,
Veridion Way, Veridion
Park, Erith, Kent DA18 4AL
Tel: 01322 521026

Lumbersland, Birchwood Road

Drawn by: KO Scale: 1 : 100 Date: 20/05/2021

Drawing number: BL/DRG/200521/0-4 Rev:

Do not scale from this drawing. Dimensions to be checked on site.