

Project name
Dairy Cottage, Steel


Date	Drawn by	Scale
April 2021	KLD (Landform Survey)	1:100

Job no	Drawing no	Rev
1330	S4	


For
Caroline and Kevin Cook

Drawing title
Existing elevations

Discrepancies, ambiguities and/or omissions between this drawing and information given elsewhere must be reported to the architect before proceeding.
This drawing is copyright.
Dimensions must be checked on site.
Do not scale off dimensions from this drawing.

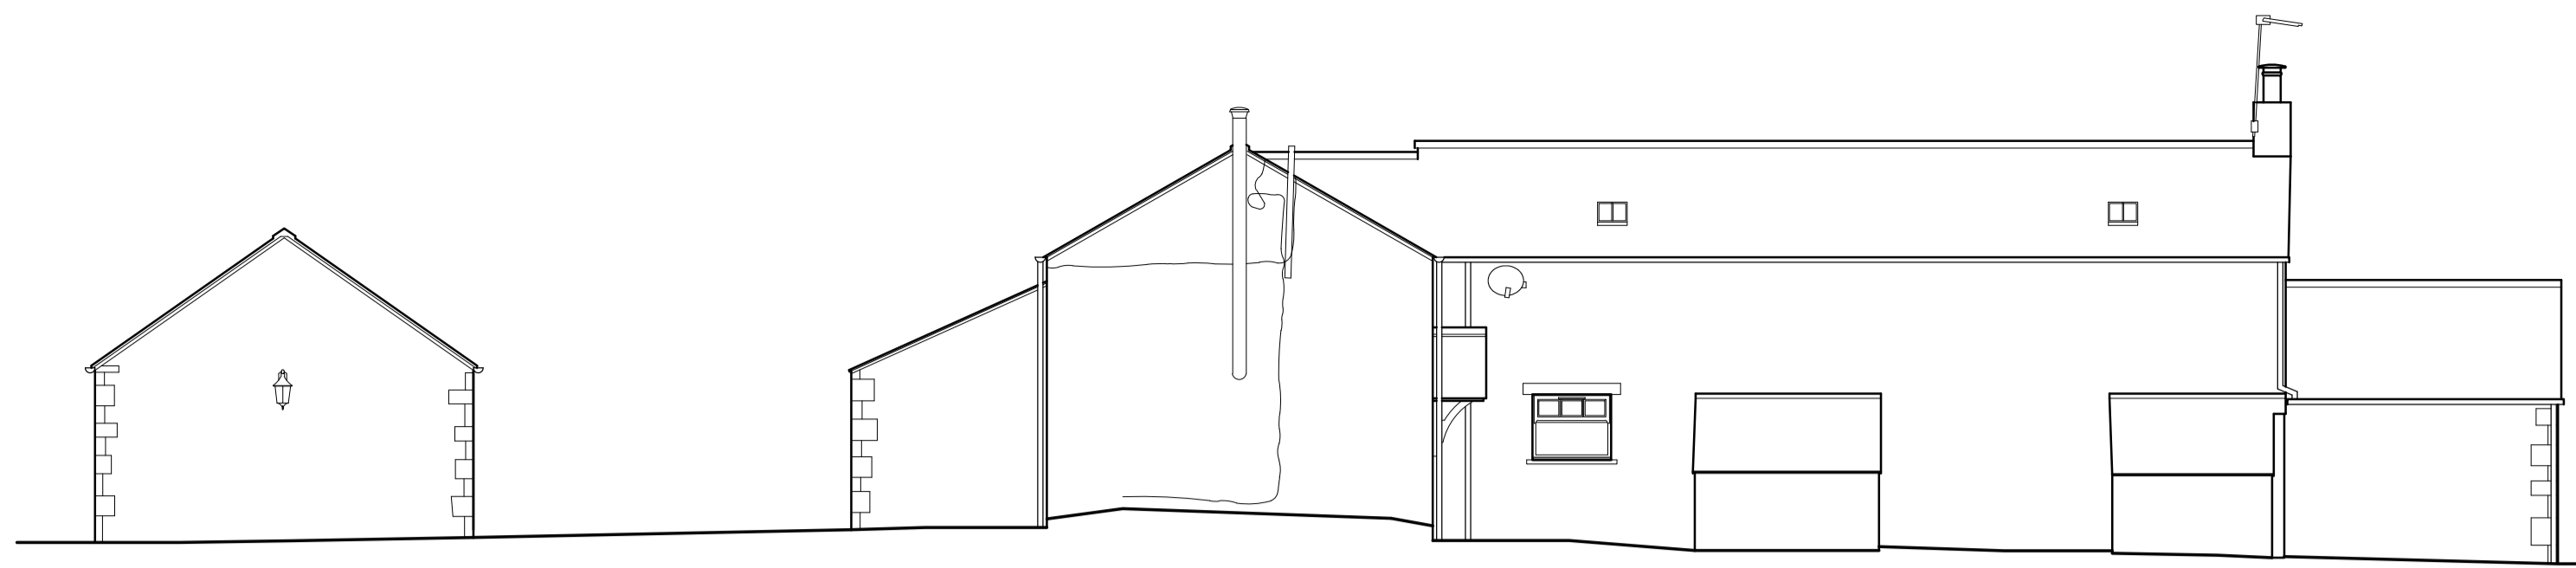


EXISTING SOUTH ELEVATION

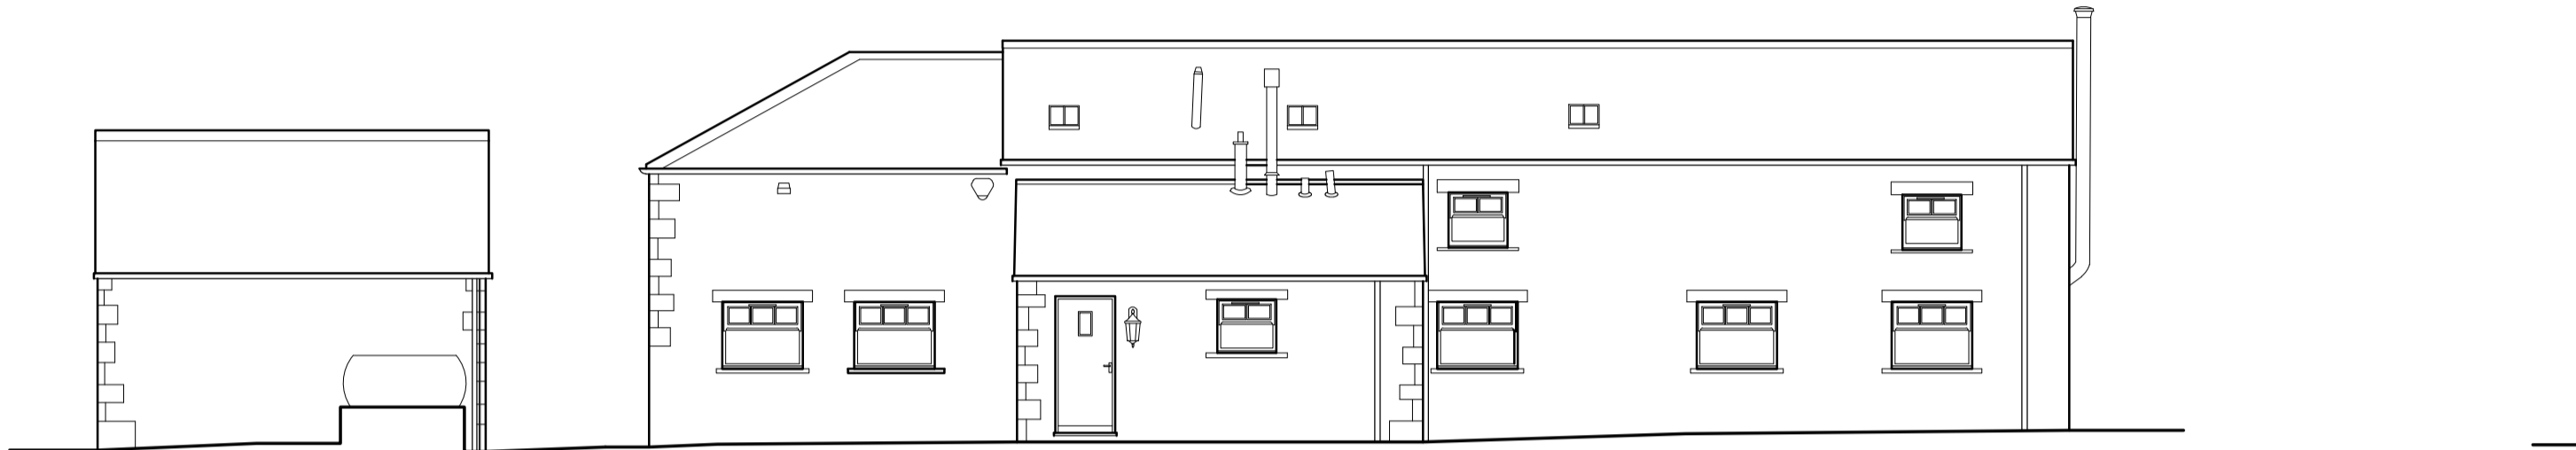


EXISTING WEST ELEVATION




EXISTING EAST ELEVATION

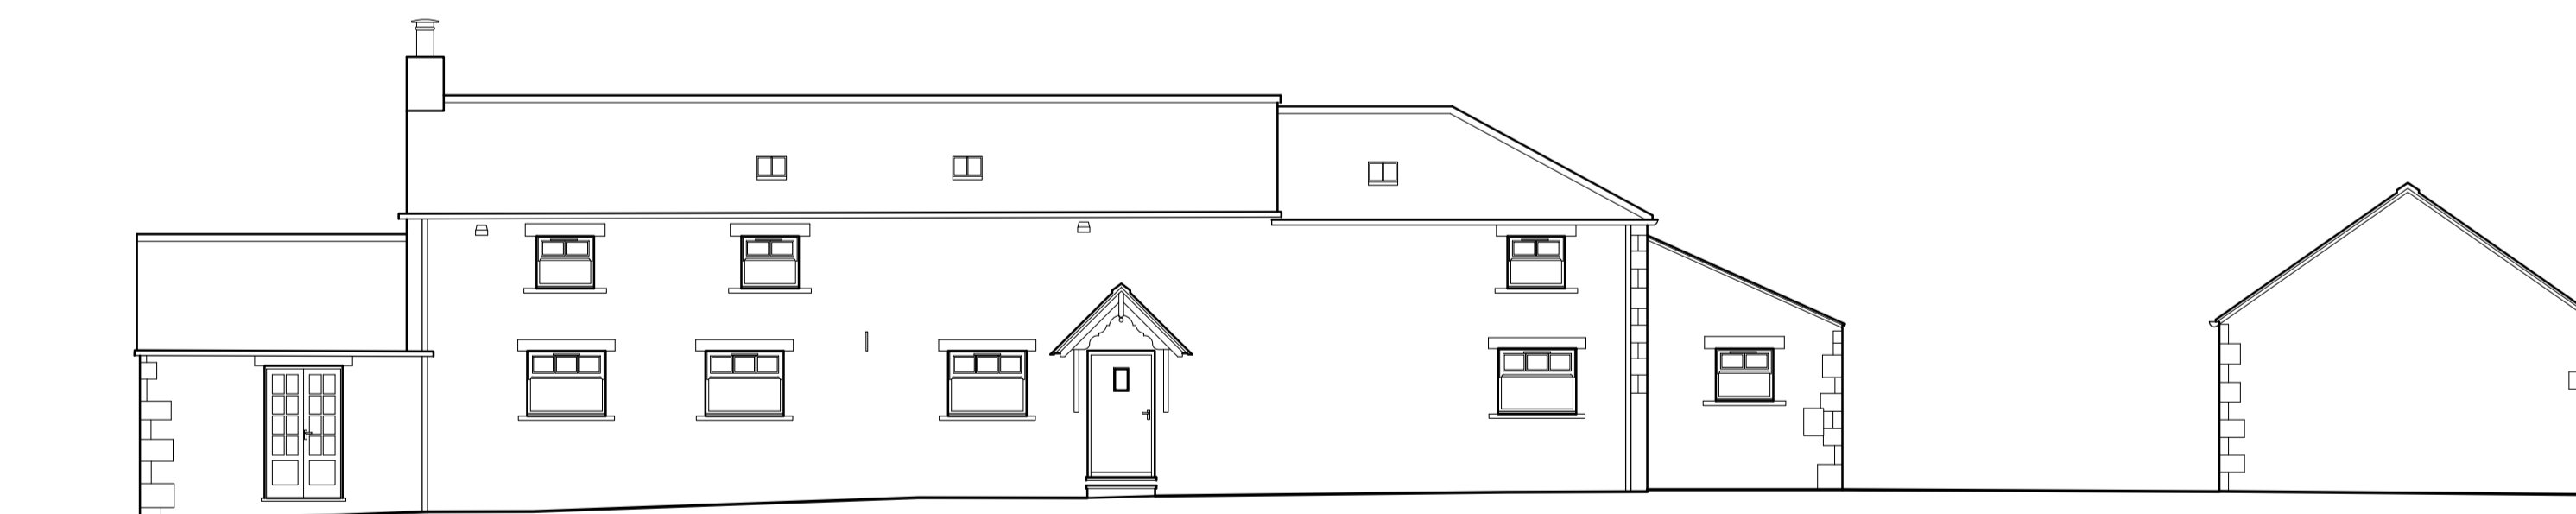


EXISTING NORTH ELEVATION

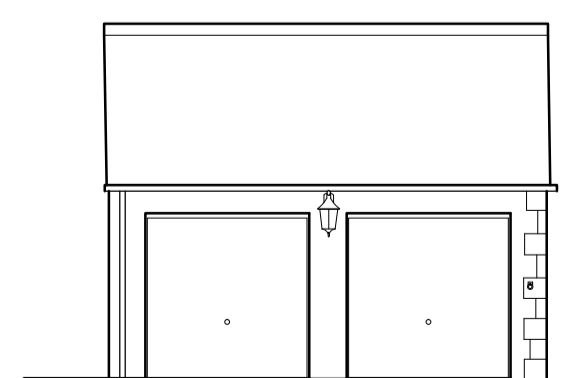


EXISTING GARAGE EAST ELEVATION

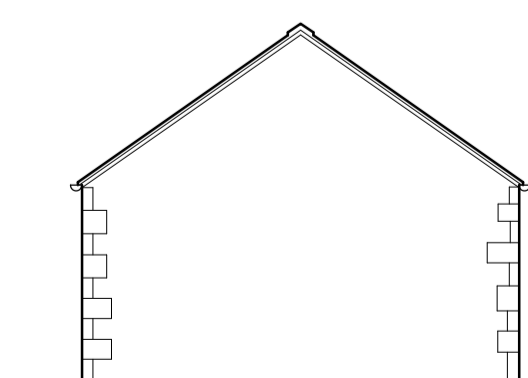

EXISTING GARAGE NORTH ELEVATION

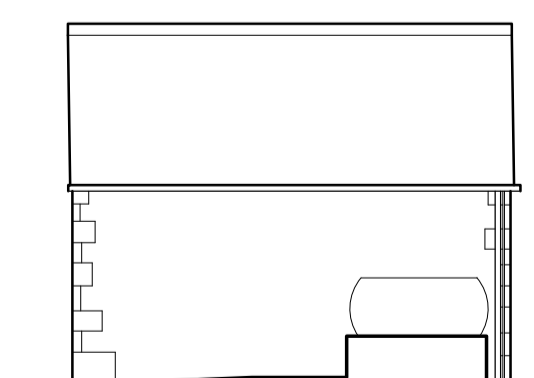

EXISTING GARAGE WEST ELEVATION

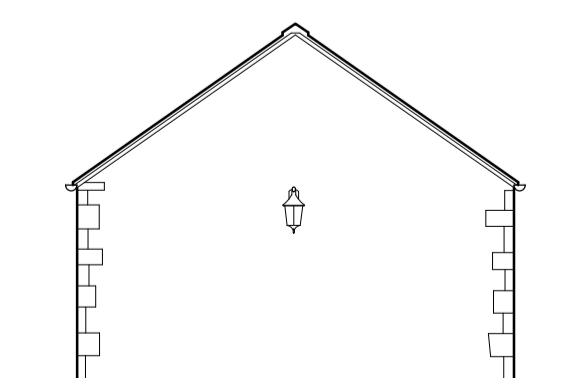

EXISTING GARAGE SOUTH ELEVATION