


Project name
Dairy Cottage, Steel

Date	Drawn by	Scale
April 2021	KLD	1:100@A1
Job no	Drawing no	Rev
1330	P4	


For
Caroline and Kevin Cook

Drawing title
Proposed elevations


Discrepancies, ambiguities and/or omissions between this drawing and information given elsewhere must be reported to the architect before proceeding.
 This drawing is copyright.
 Dimensions must be checked on site.
 Do not scale off dimensions from this drawing.

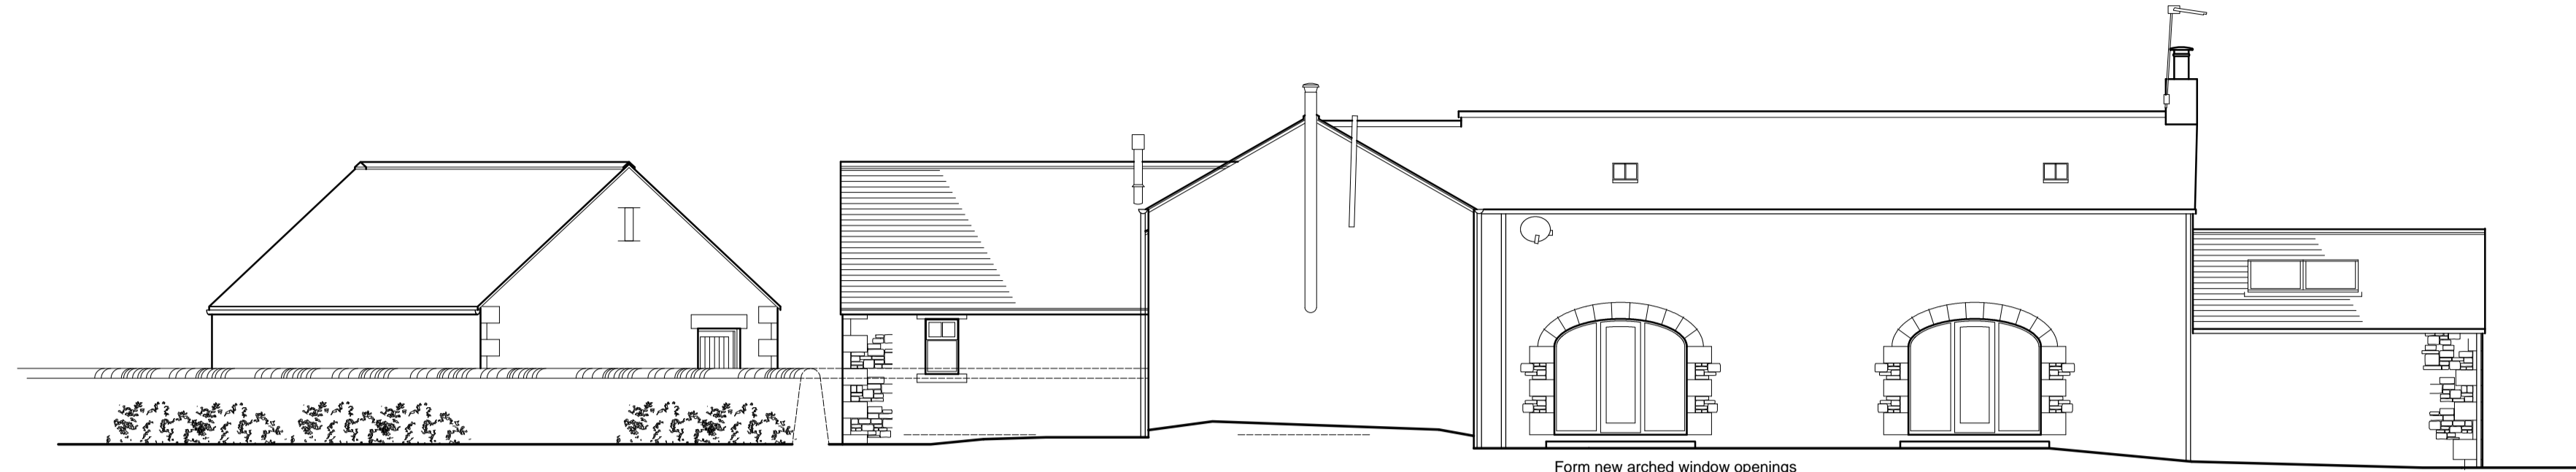


SOUTH ELEVATION TO HIGHWAY

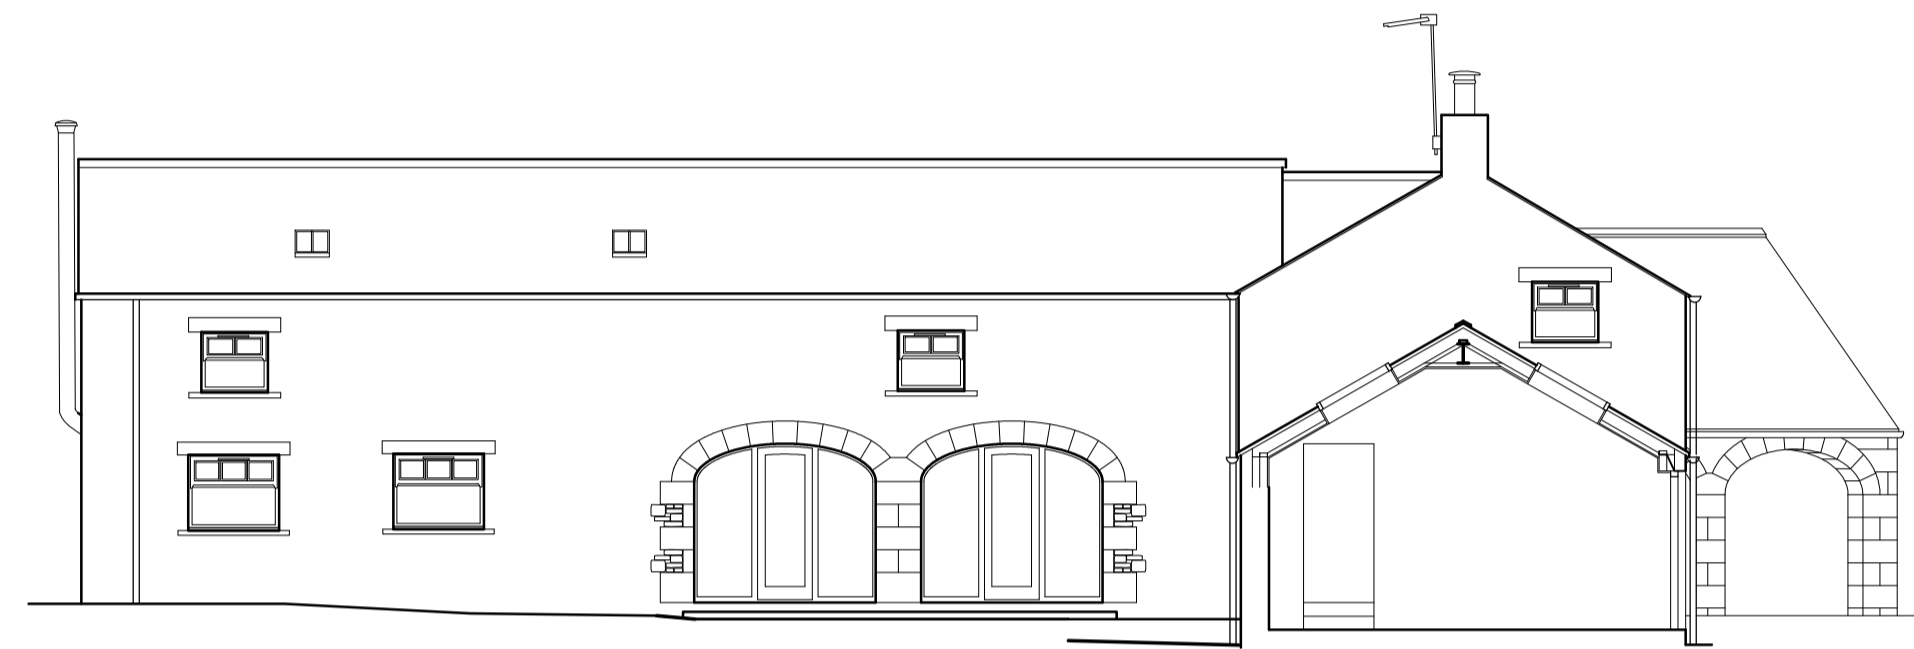

SECTIONAL ELEVATION BB

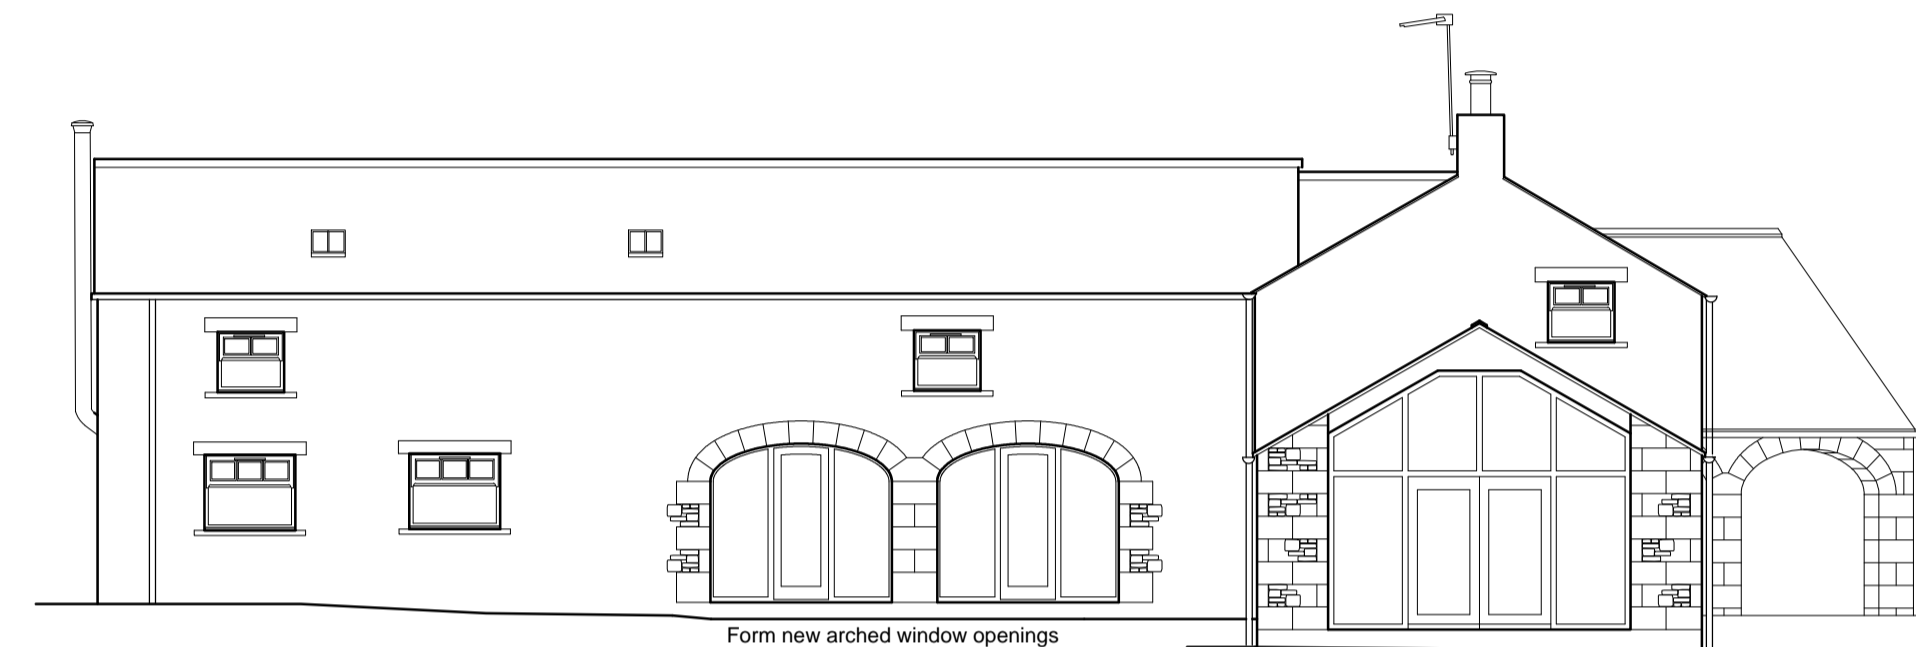


EAST ELEVATION

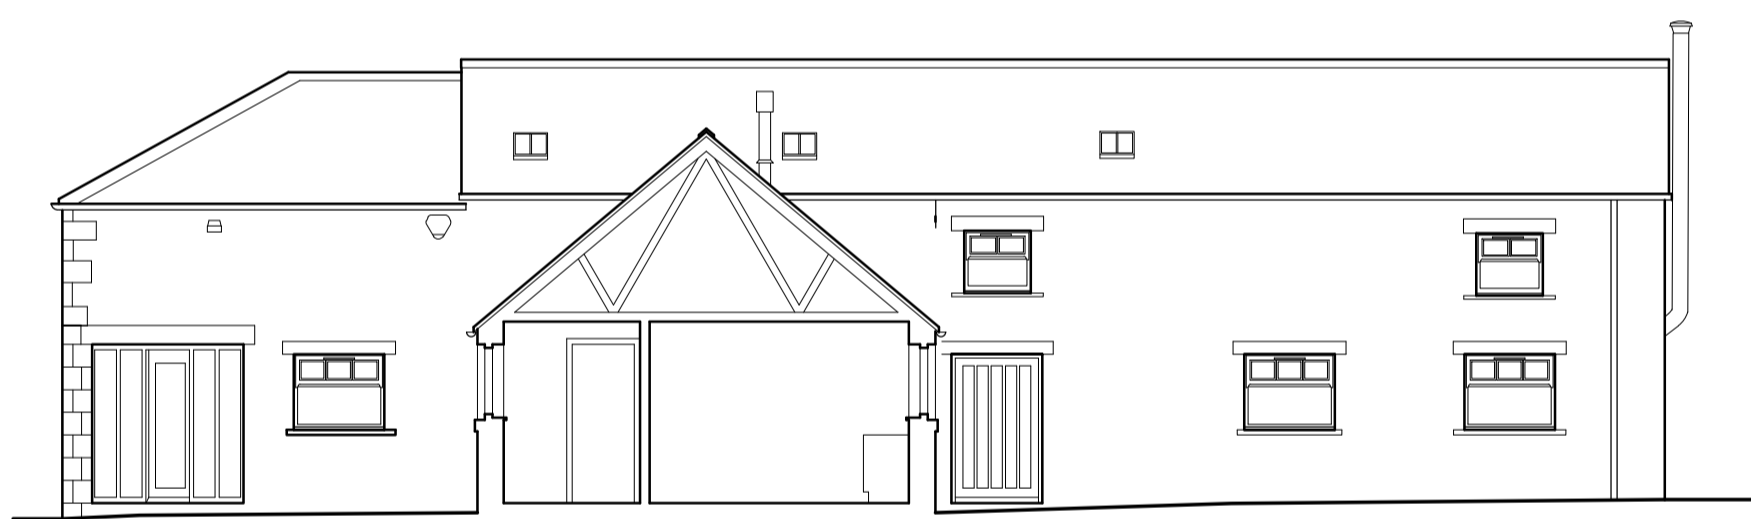


SECTIONAL WEST ELEVATION CC



WEST ELEVATION TO MAIN HOUSE

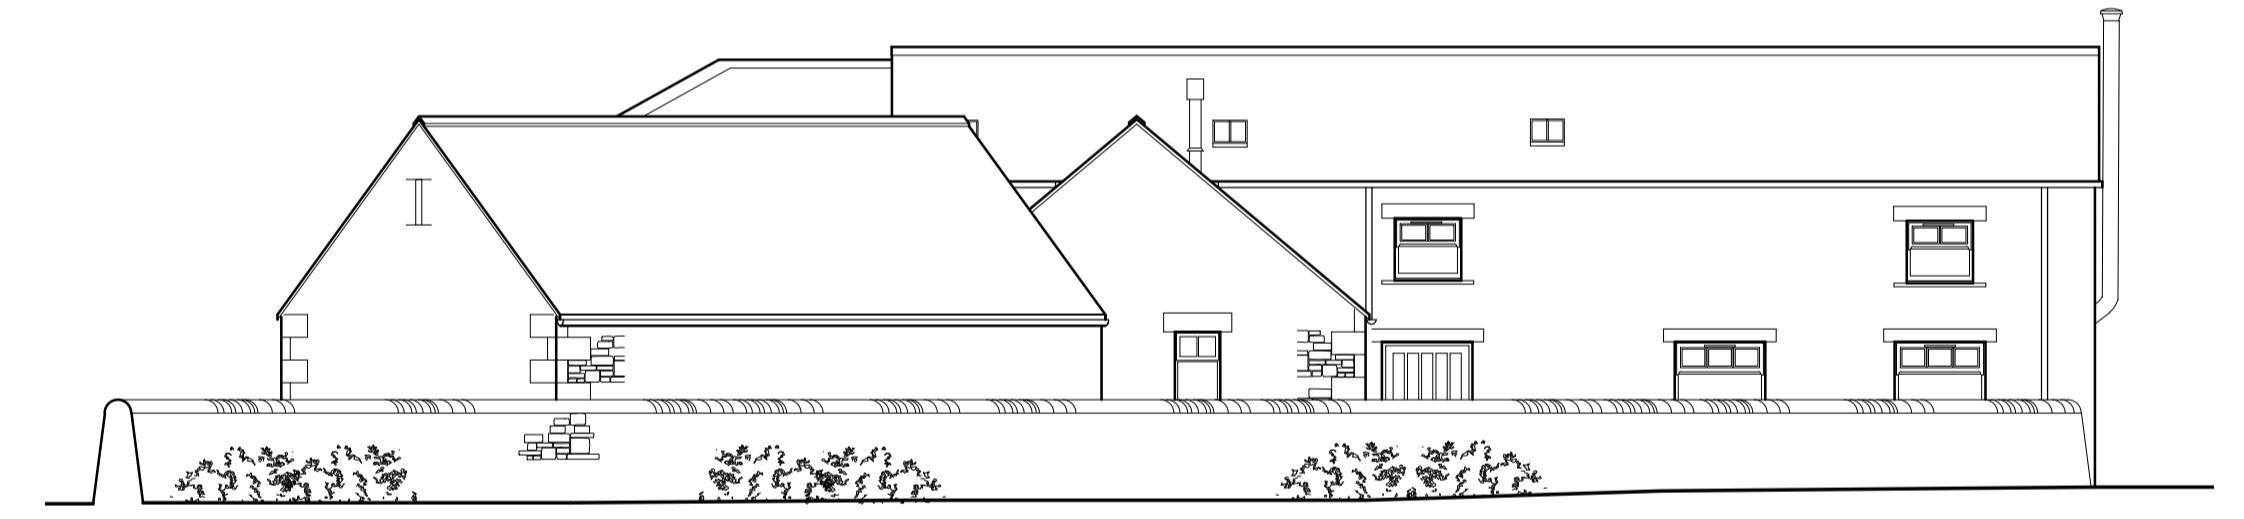

WEST ELEVATION TO HIGHWAY

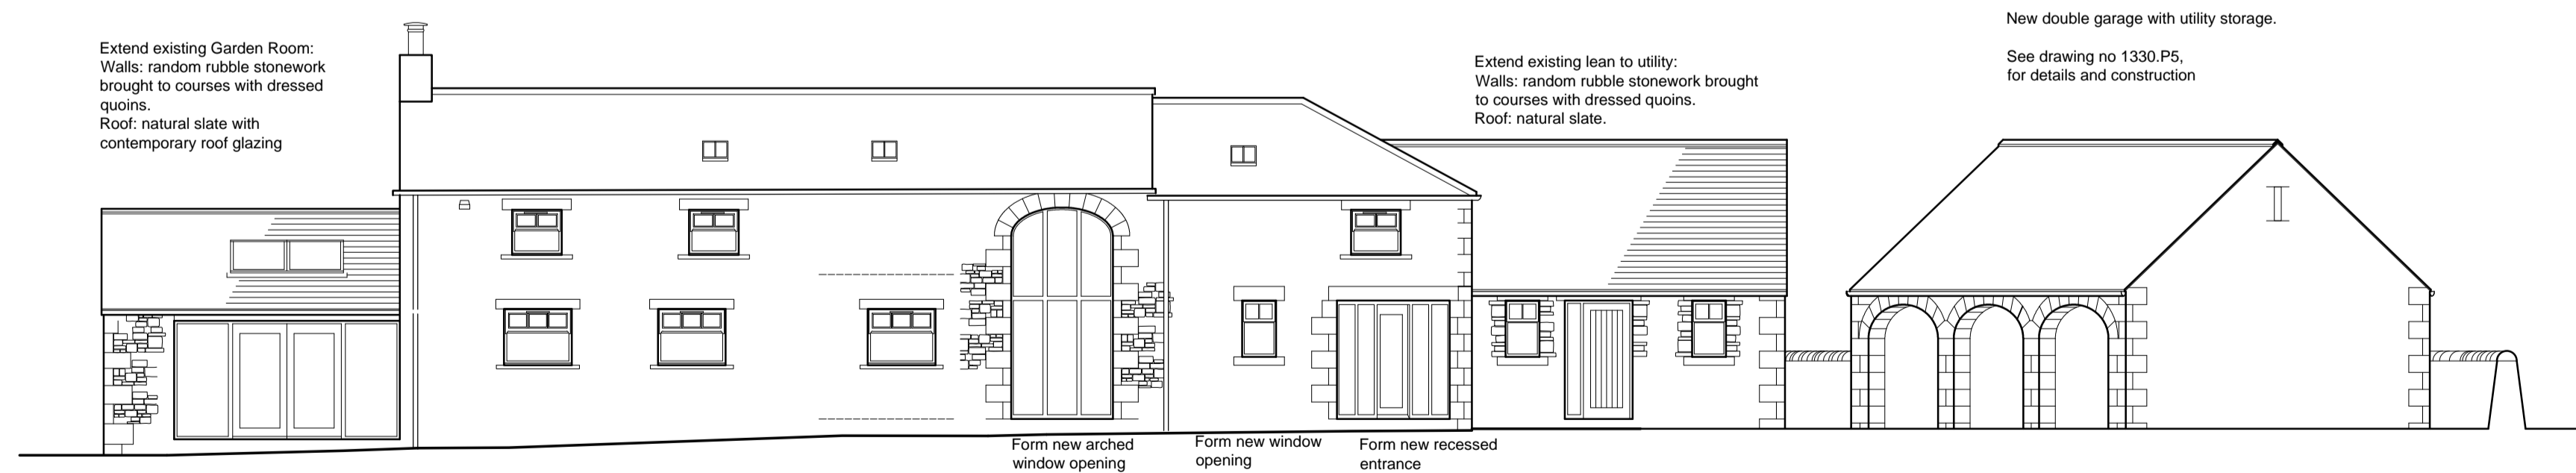

NORTH ELEVATION