


NOTE:
All dimensions to be checked on site prior to construction or manufacture. Do not scale from this drawing. Refer also to written specification of works where applicable. Any discrepancies to be verified with consultant prior to commencement of works.
This drawing is the property of Archicollett. They reserve copyright, and the drawing issued on the condition that it is not retained by any unauthorized person. It may not be reproduced or disclosed, either wholly or in part without written consent from Archicollett.

ARCHICOLLETT


34 Plover Way, London, SE16 7TT | T: 075 9972 6941
E: claire@archicollett.com | www.archicollett.com

Revision	Description	Date

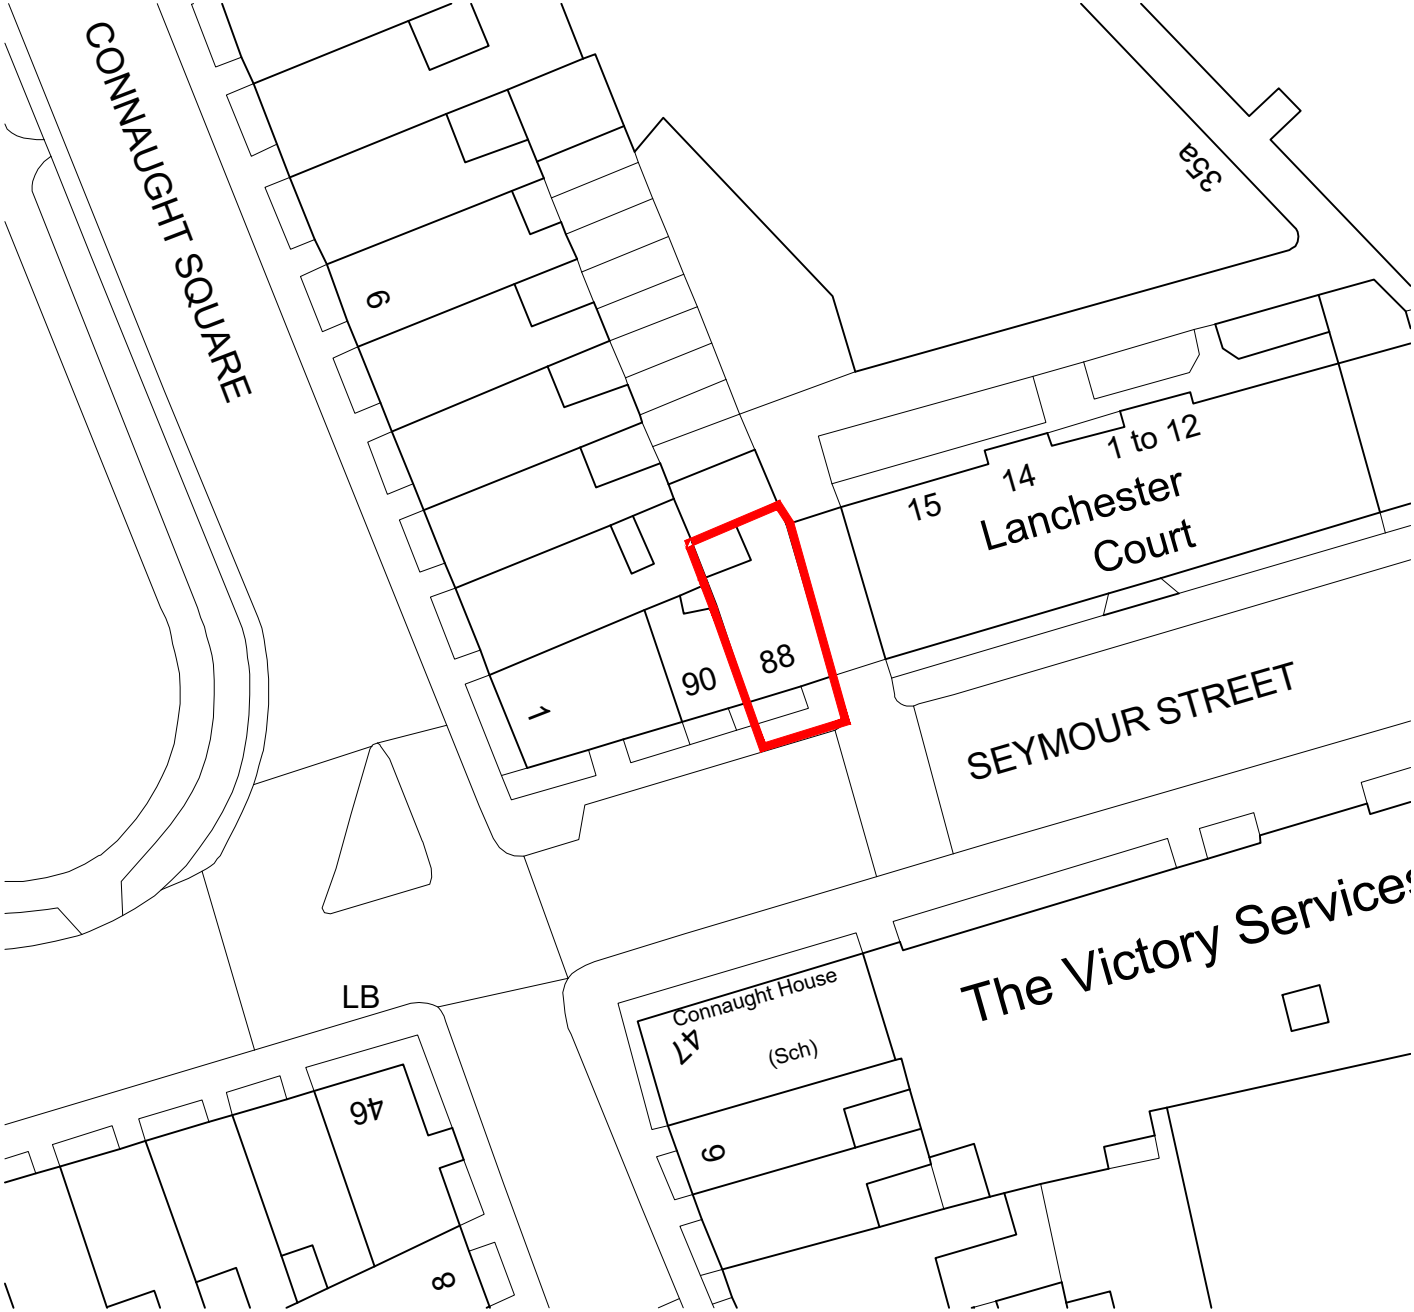

Ordnance Survey, (c) Crown Copyright 2021.
All rights reserved. Licence number 100022432

Site outlined in RED

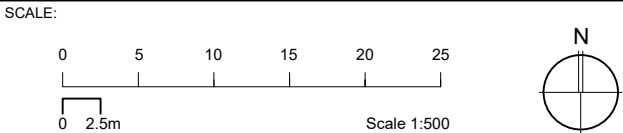

PROJECT:
INTERNAL ALTERATIONS,
88 SEYMOUR ST, W2 2JJ

DRAWING:
SITE PLAN

DWG. NO:
1047-PL.02

REV:
-