



SECTION A-A - PROPOSED

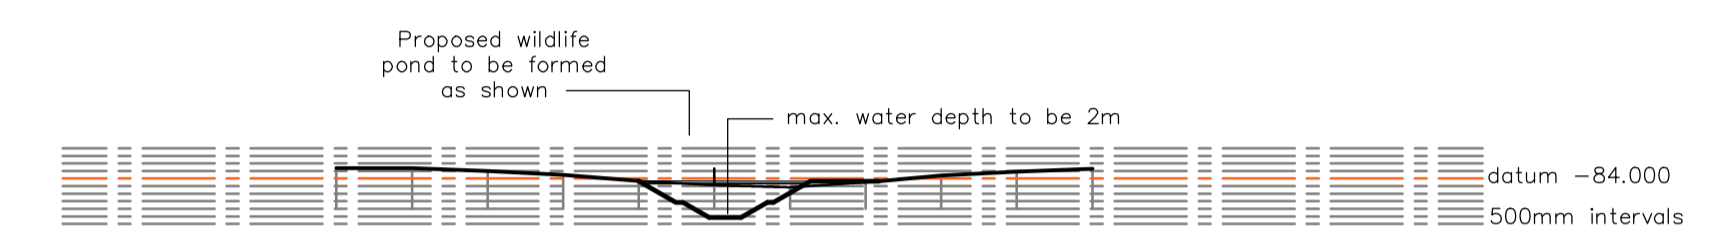

SECTION A-A - EXISTING



SECTION B-B - PROPOSED

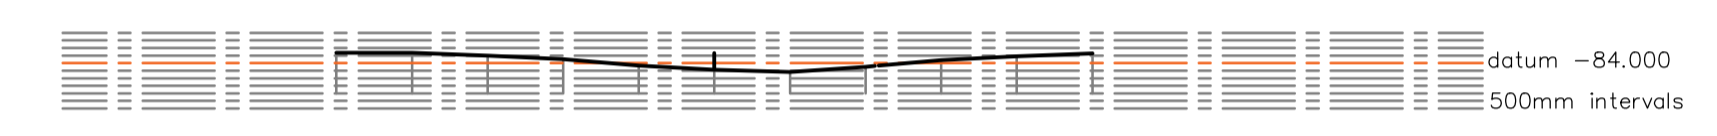

SECTION B-B - EXISTING

X-00.000
denotes
existing field
levels relative
to OS Datum

Rev	Revision Description	By	Date	Chd	Date
Mike Strachan Architecture Bankhead West Church, Midmar, Inverurie Aberdeenshire AB51 7QB Tel: 01330 833539 Mobile: 07919 091013 E-Mail: mjsarchitecture@btinternet.com Web: www.mikestrachanarchitecture.co.uk					
Project PROPOSED WILDLIFE POND AT LAND TO SOUTH-EAST OF CRAIGEARN COTTAGE CRAIGEARN KEMNAY					
Client MR R & MRS A MCTAGGART					
Drawing Title SITE PLAN & SITE SECTIONS					
Drawn MJS		Date MAY-2021			
Checked CJS		Date MAY-2021			
Scale 1:500					
Job No 202108		Drawing No 01		Rev A	

This drawing is the property of Mike Strachan Architecture Ltd, and must not be reproduced or distributed without prior written authorisation from Mike Strachan Architecture Ltd.