






FRONT ELEVATION

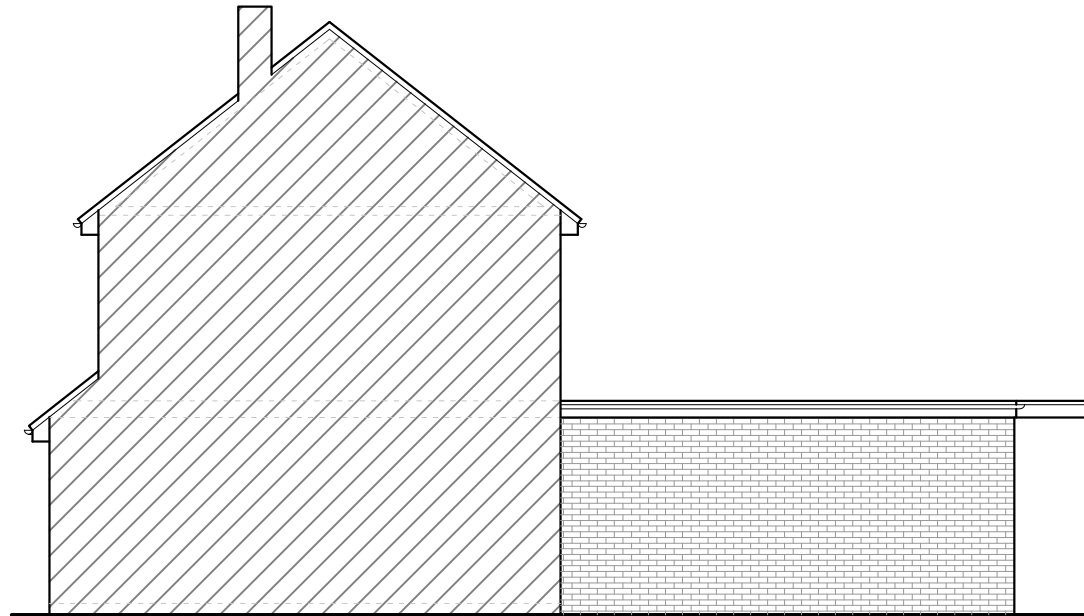



SIDE ELEVATION

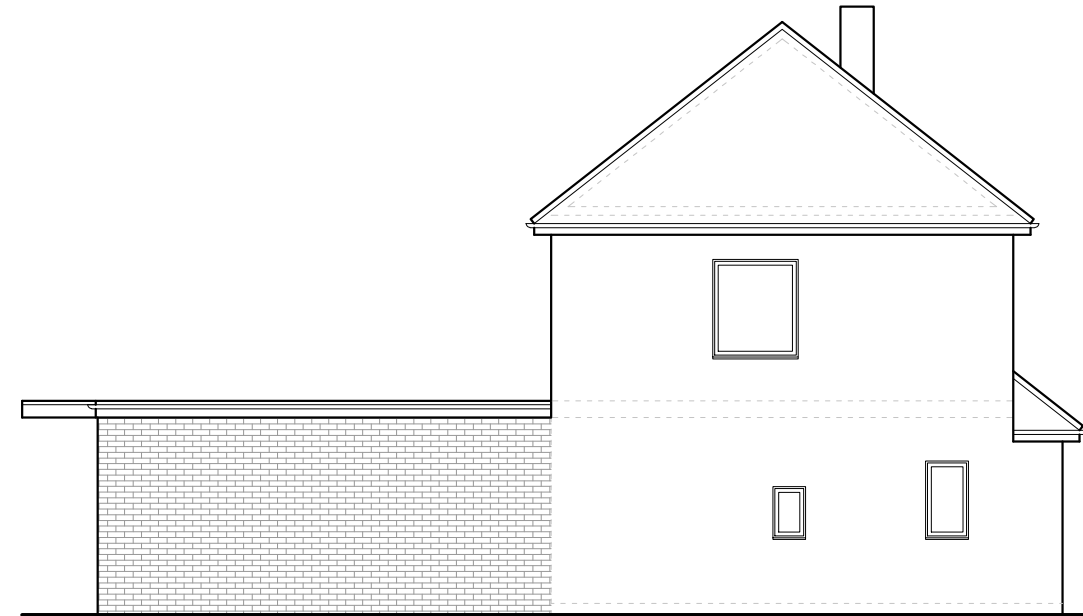


SIDE ELEVATION

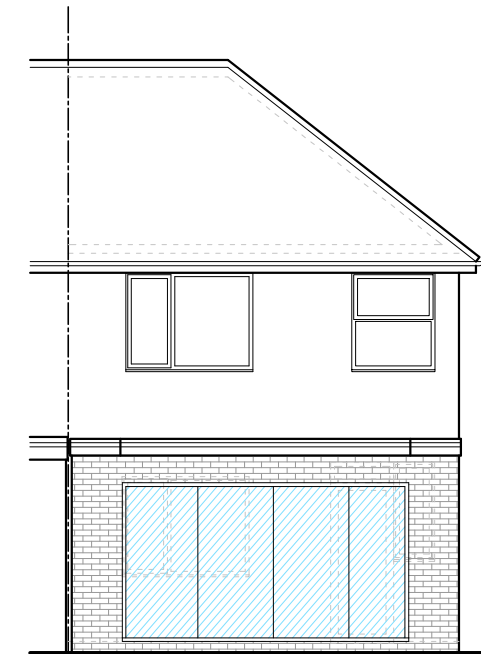


REAR ELEVATION

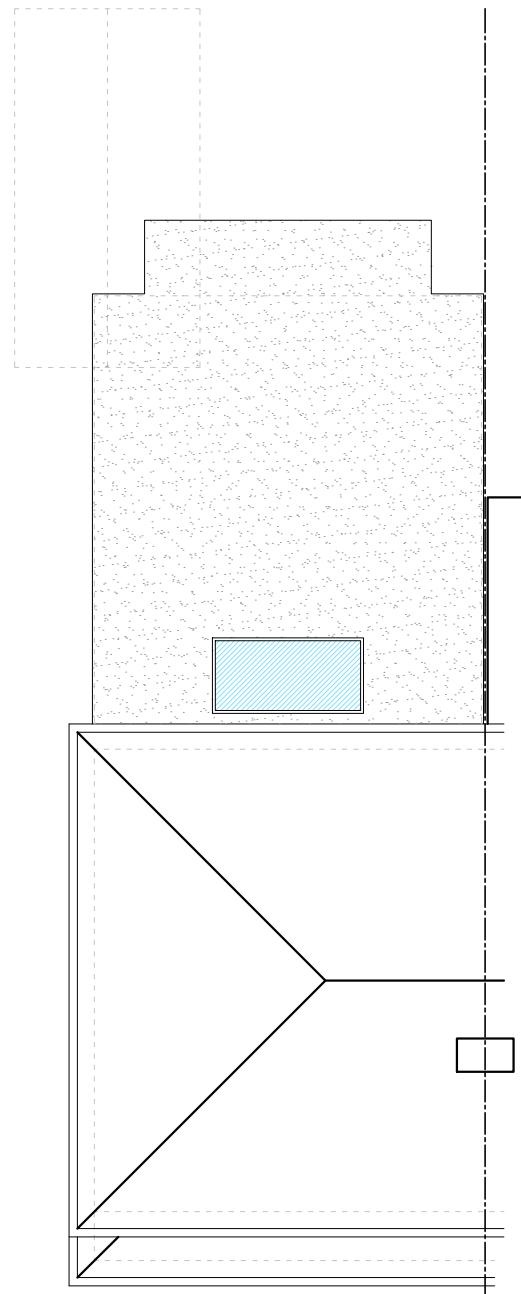 

ROOF PLAN

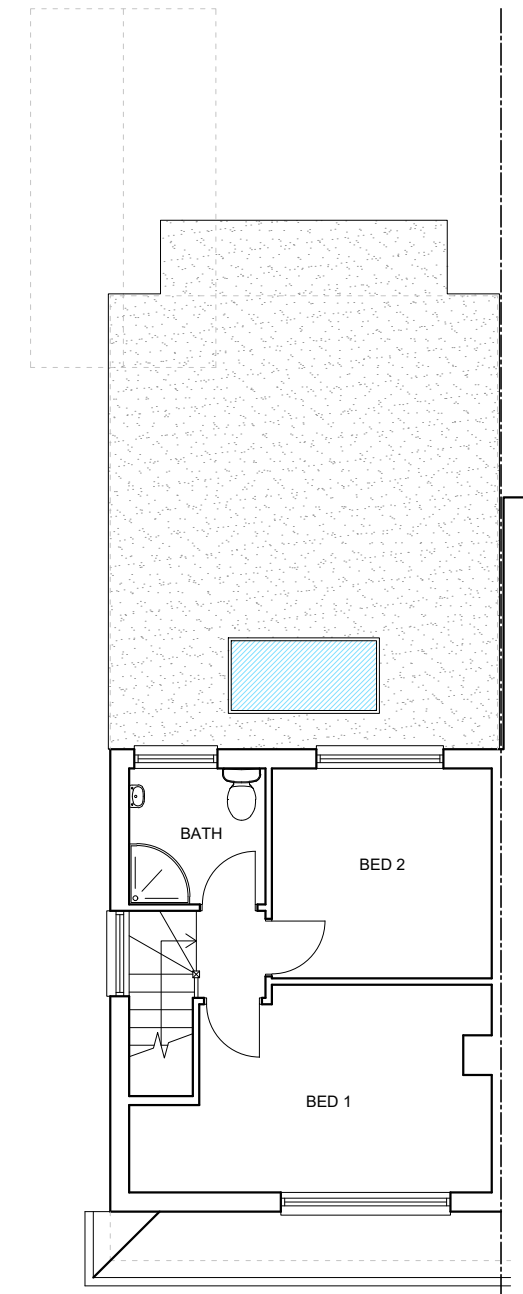

FIRST FLOOR PLAN

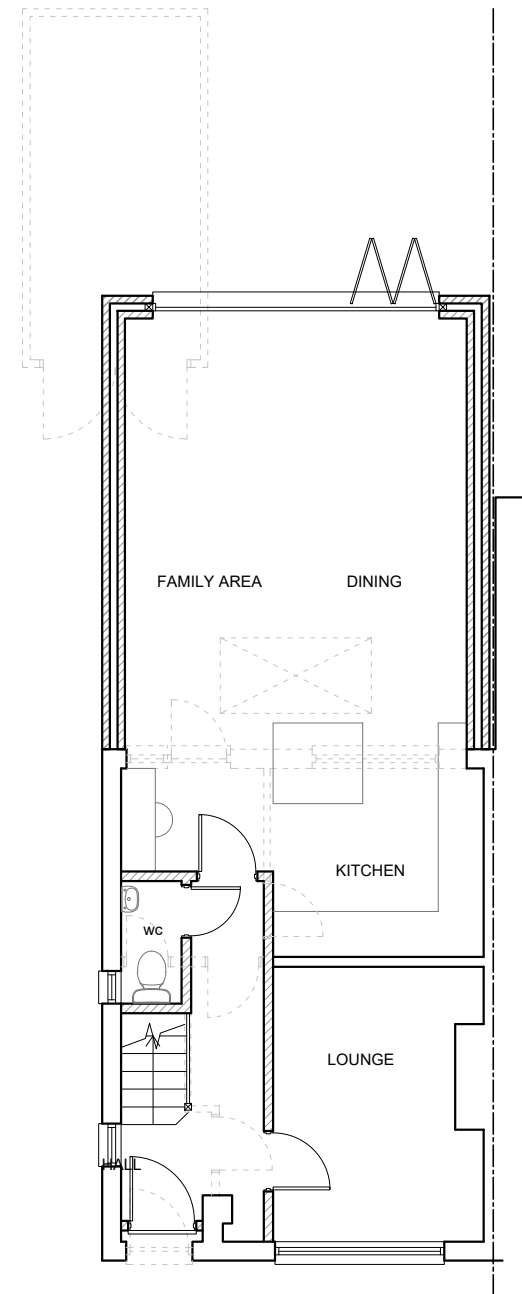

GROUND FLOOR PLAN

THIS DRAWING PRINTED ON A2 SIZE PAPER



Home Extension Designs

**HOME EXTENSION DESIGNS**  
60 BRIDGE ROAD EAST  
WELWYN GARDEN CITY  
HERTS AL7 1JU  
tel : 01707 393971  
fax : 01707 393980  
e:stuartc@hed.co.uk

Project: 42 Oulton Crescent,  
Potters Bar

Drawing Title: PLANS,ELEVATIONS &  
AS PROPOSED

Drawn By: ALI Scale: 1:100 Date: Nov 2020

Dwg Status: PLANNING Checked:

Drawing No: 5133-P01 Revision: B

