


Rear Elevation ▾

▽ Left Elevation

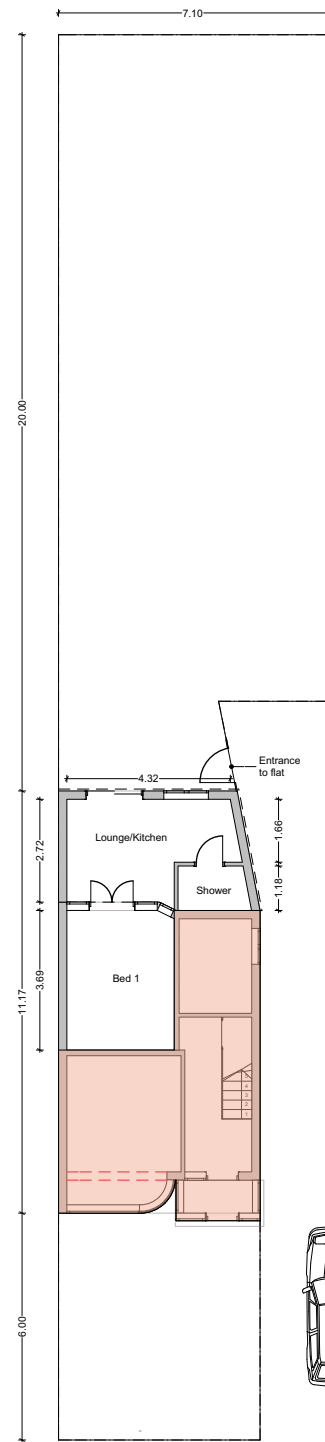


Front Elevation ▲

Ground Floor

Rear Elevation ▾

▽ Left Elevation

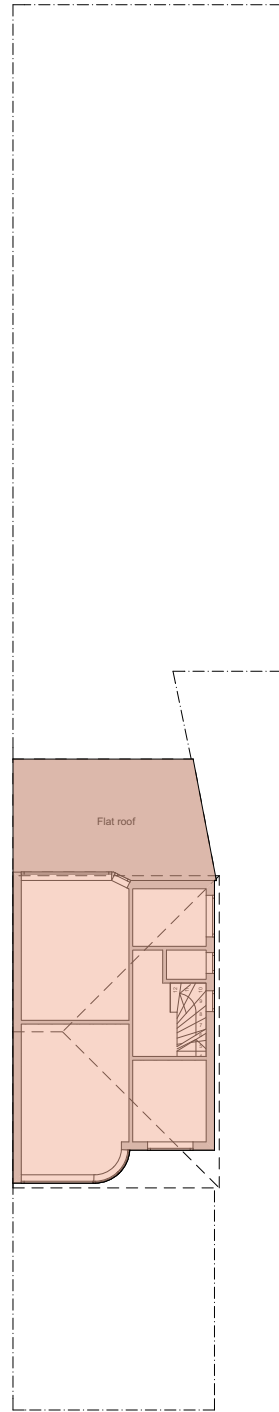


Front Elevation ▲

First Floor

Rear Elevation ▾

▽ Left Elevation

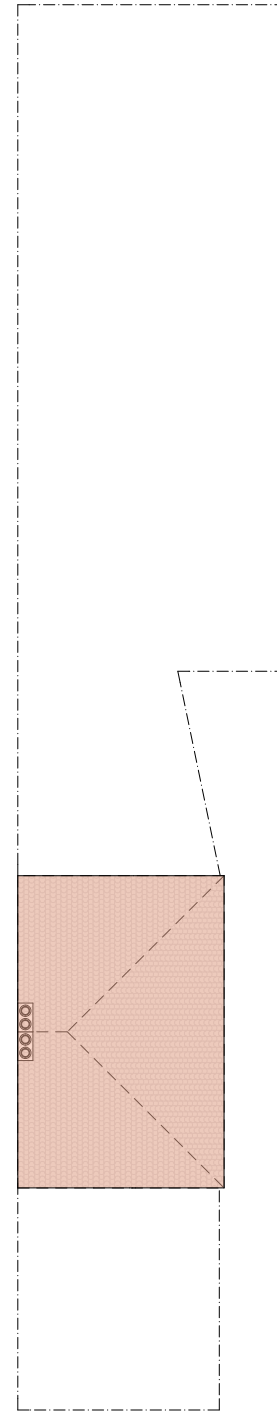

Front Elevation ▲

Roof


THREE PATHS

Drawing Title
Existing plans


Address
Rear Studio Flat 182 Bilton Road, UB6 7HL

Drawing number	Revision	Date	Drawn by
001		12/05/2021	S.F


Scale 1:200

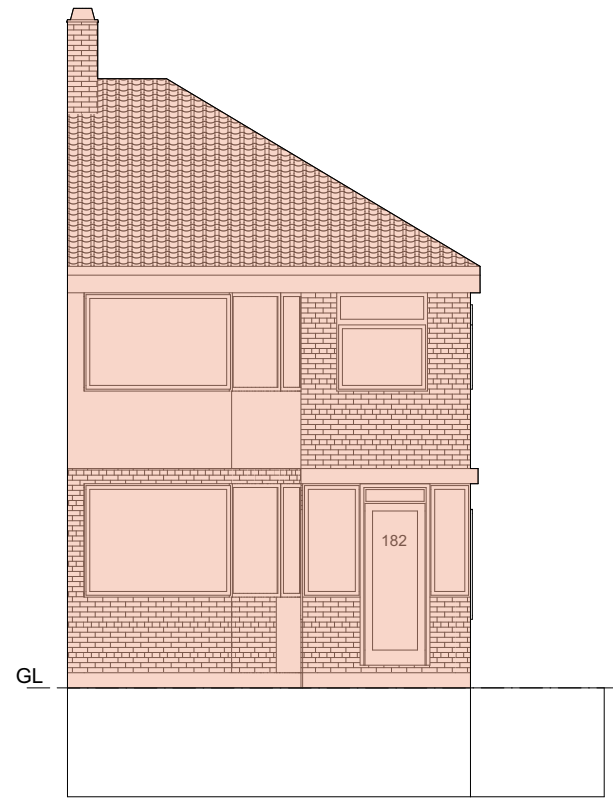


Front Elevation

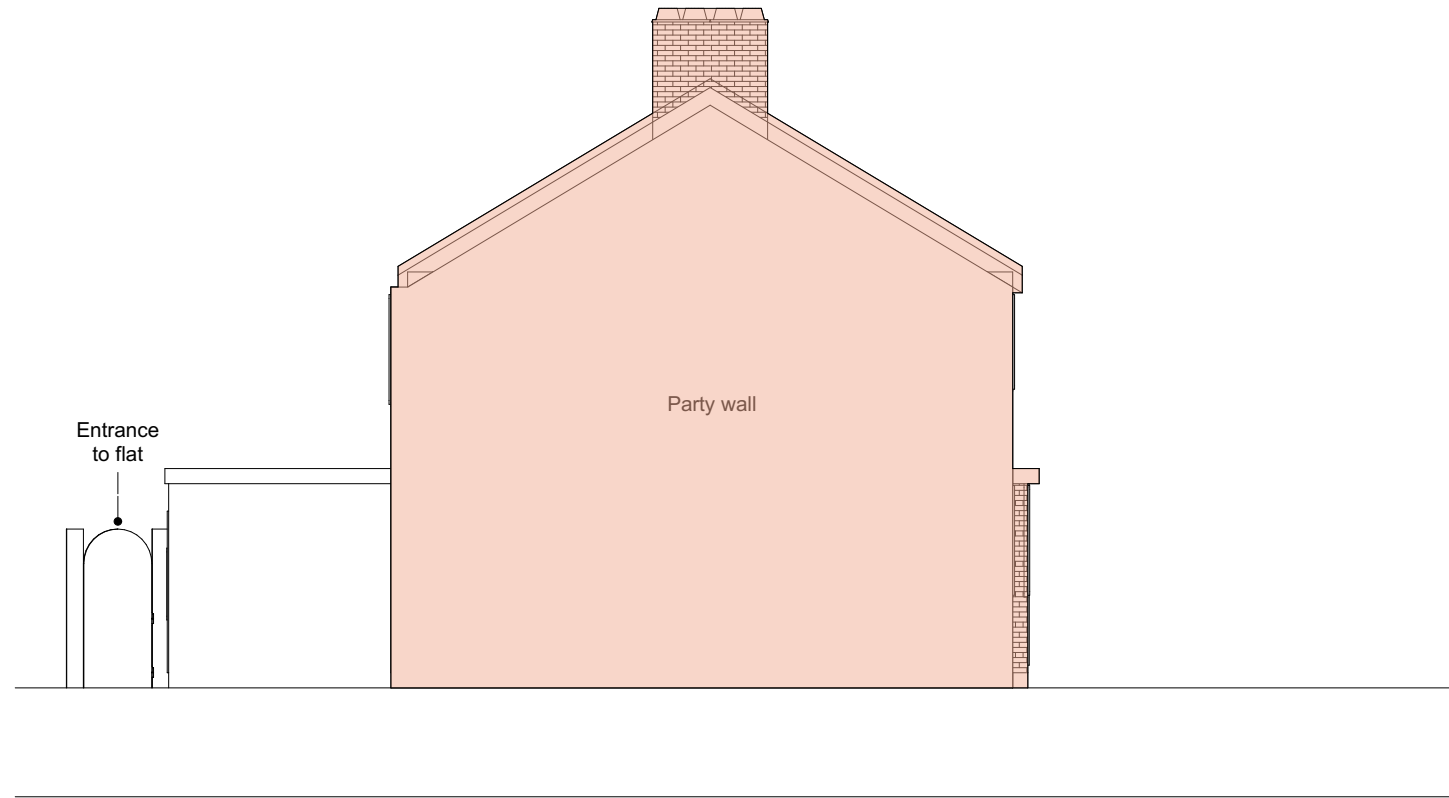


Left Elevation

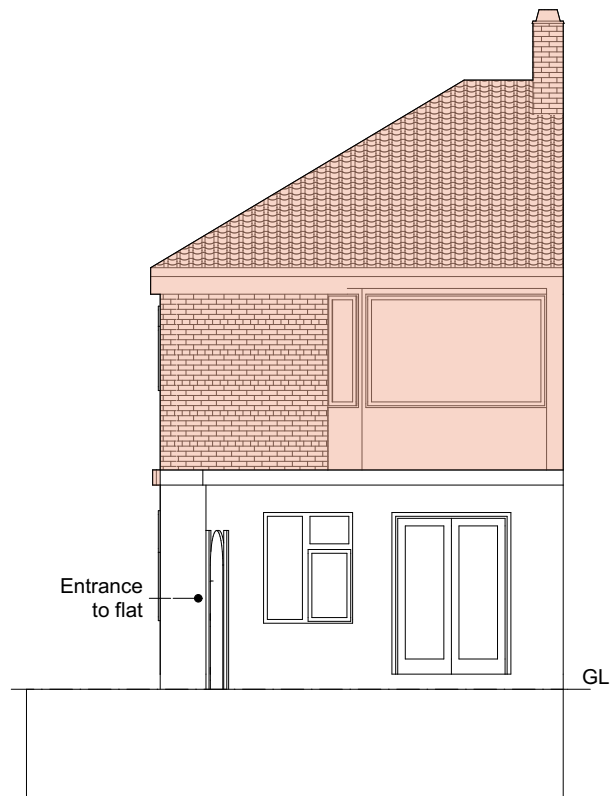

Rear Elevation

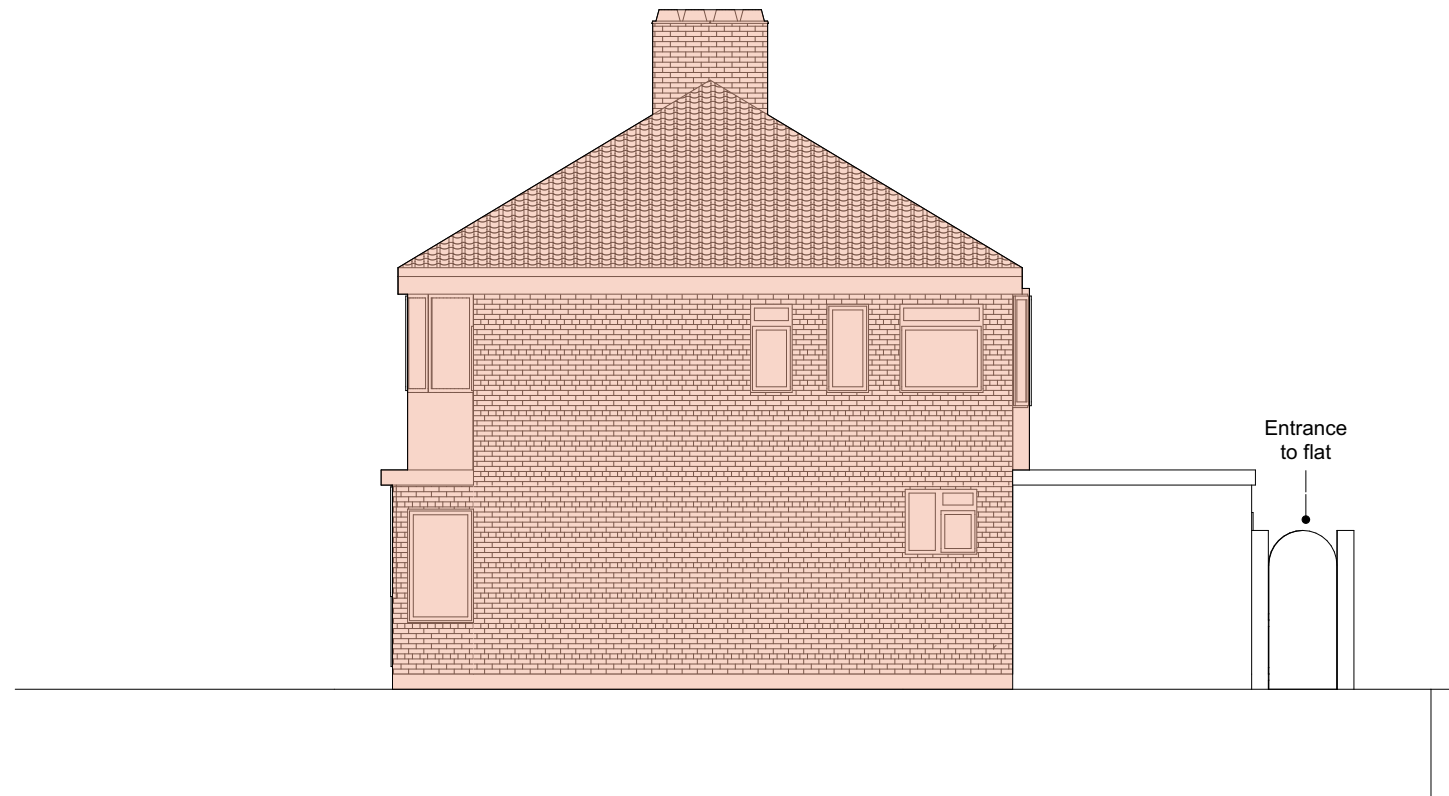

Right Elevation



THREE PATHS

Drawing Title
Existing elevations

Address
Rear Studio Flat 182 Bilton Road, UB6 7HL

Drawing number	Revision	Date	Drawn by
002		12/05/2021	S.F

Scale 1:100

