


Location Plan Scale 1:1250

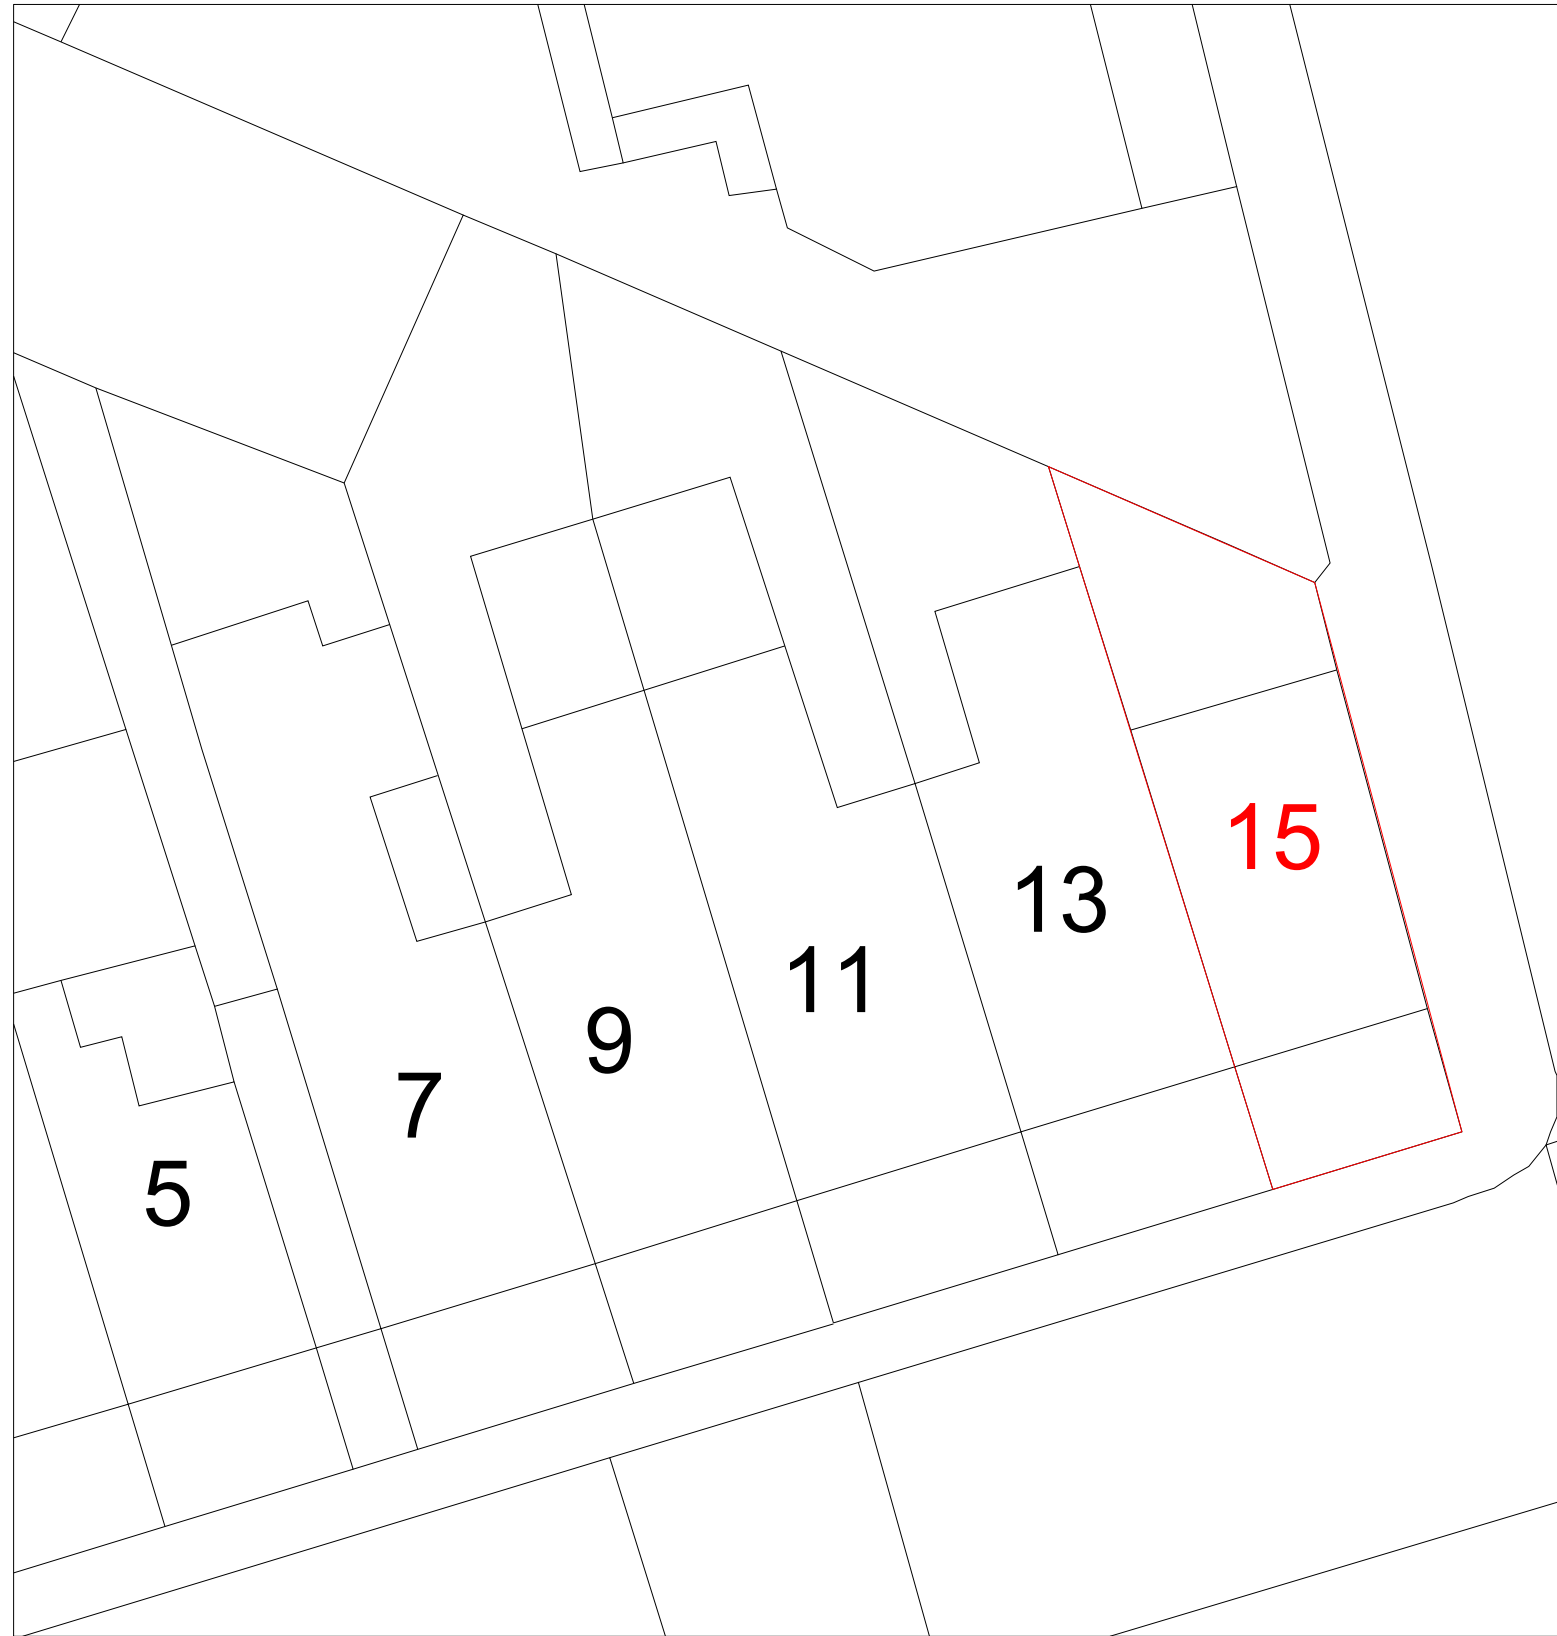

Site Plan Scale 1:200



GENERAL NOTES:

DIMENSIONS ARE NOT TO BE SCALED FROM THIS DRAWING

ALL DIMENSIONS ARE TO BE CHECKED ON SITE PRIOR TO COMMENCEMENT OF ANY WORKS, AND ANY DISCREPANCIES REPORTED IMMEDIATELY TO THE ENGINEER.

THIS DRAWING IS TO BE READ IN CONJUNCTION WITH ALL OTHER DESIGN TEAM DETAILS AND SPECIFICATIONS.

P1	ISSUED FOR PLANNING	WA	FM	FM	30/07/20
R1	ISSUED FOR INFORMATION	WA	FM	FM	20/03/20
Rev.	DESCRIPTION	BY	CHKD	APPR	DATE

BETA

DESIGN CONSULTANTS
Architecture & Engineering

Watermans Park, 40A High Street, Brentford, TW8 0DS
fm@betadc.co.uk www.betadc.co.uk
M: +44 (0) 7733 080854

Client: Leopold Nguoto

Project: 15 Landor Road

Title: Location & Site Plan

Subject: Planning

Scale: 1:250, 1:1250 @ A3	DWG-AT-020-106-01	Rev. P1
Drawn: WA		
Chkd: FM		
Appr: FM		