

Property line

Property line

Property line

Left Side Elevation View


Scale: 1:50

Right Side Elevation View

Scale: 1:50


Plan View

Scale: 1:50

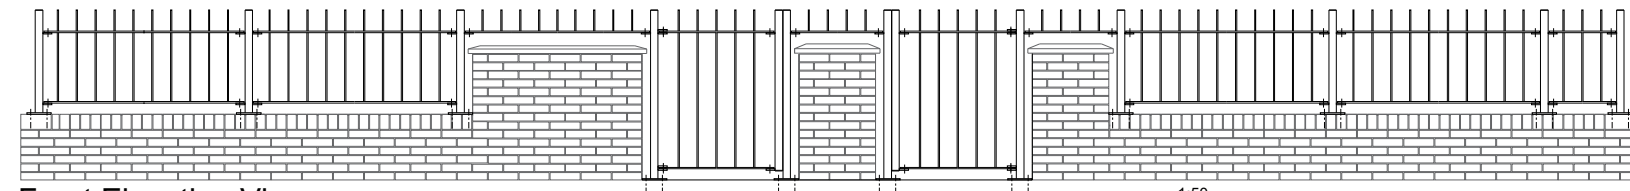

Front Elevation View


Scale: 1:50

 

All metalwork is galvanised by dipping in molten zinc to protect the metal against corrosion to BS EN ISO 1461 (1999) standard, a Black RAL 9005 OR Moss Green RAL 6005 color finish by a factory applied polyester powder coating or on site applied wet painting.

Plan View

Scale: 1:20

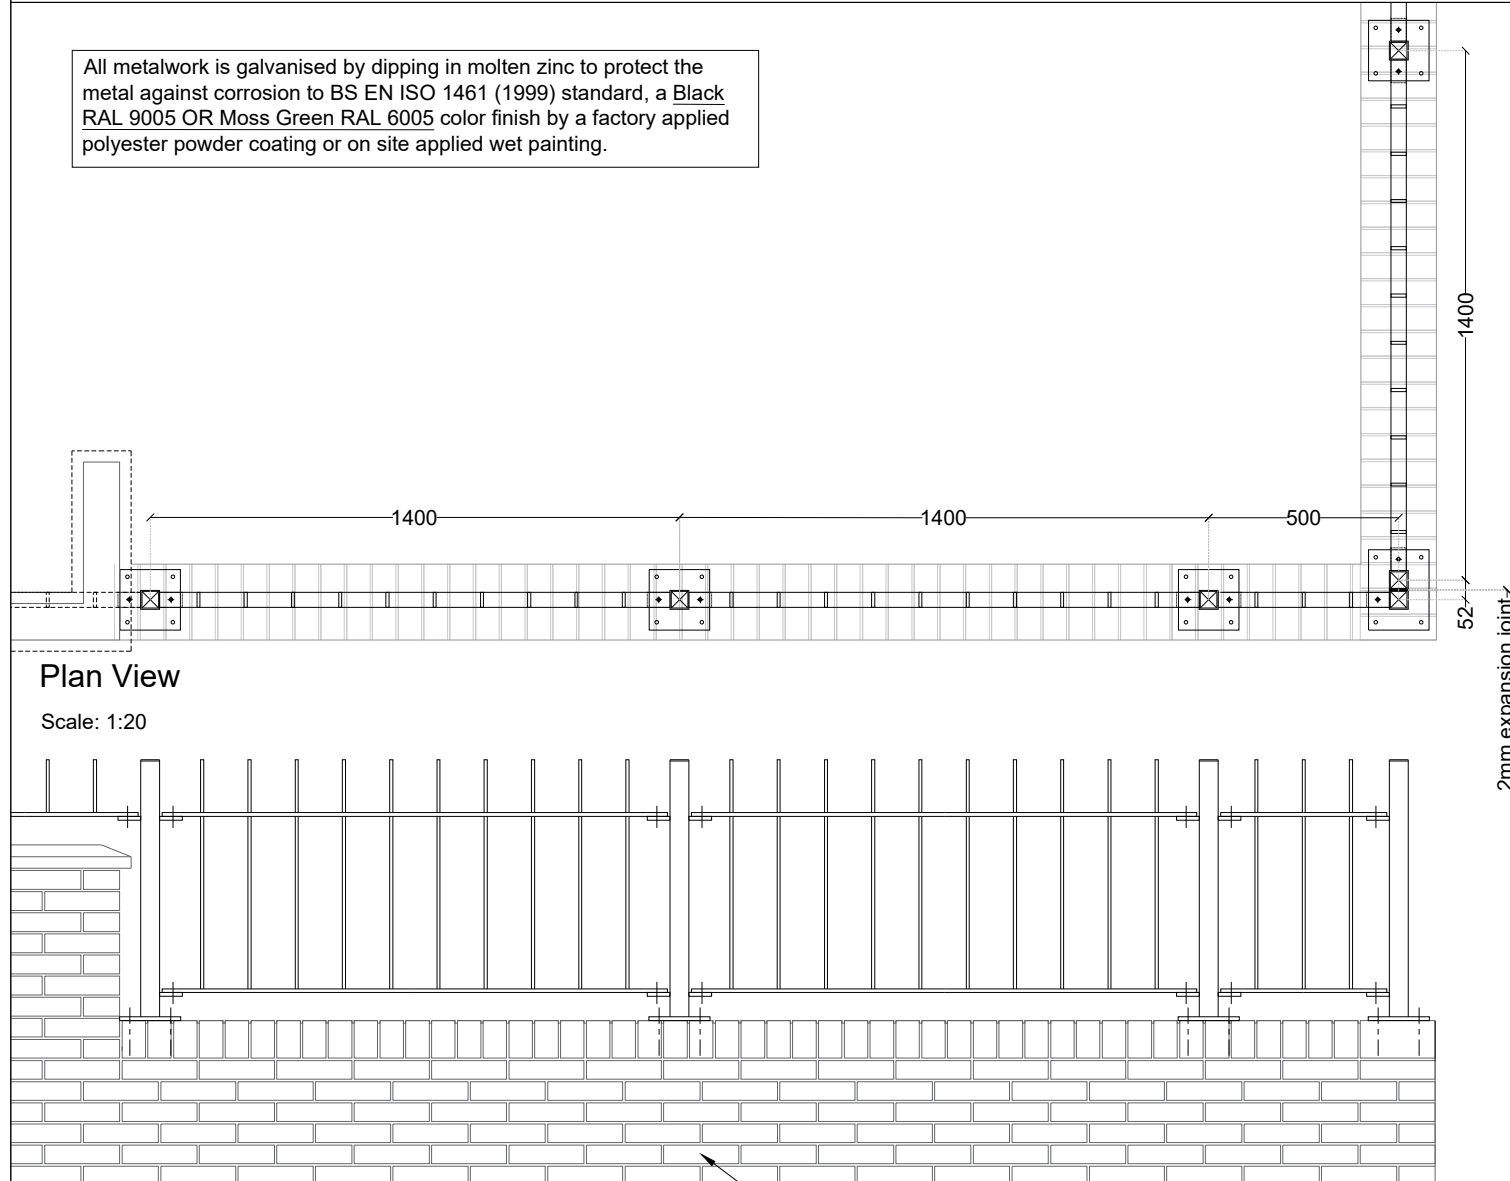

Front Elevation View

Scale: 1:20


Existing Brickwork Fence



Existing Brickwork Fence

Plan View

Scale: 1:5

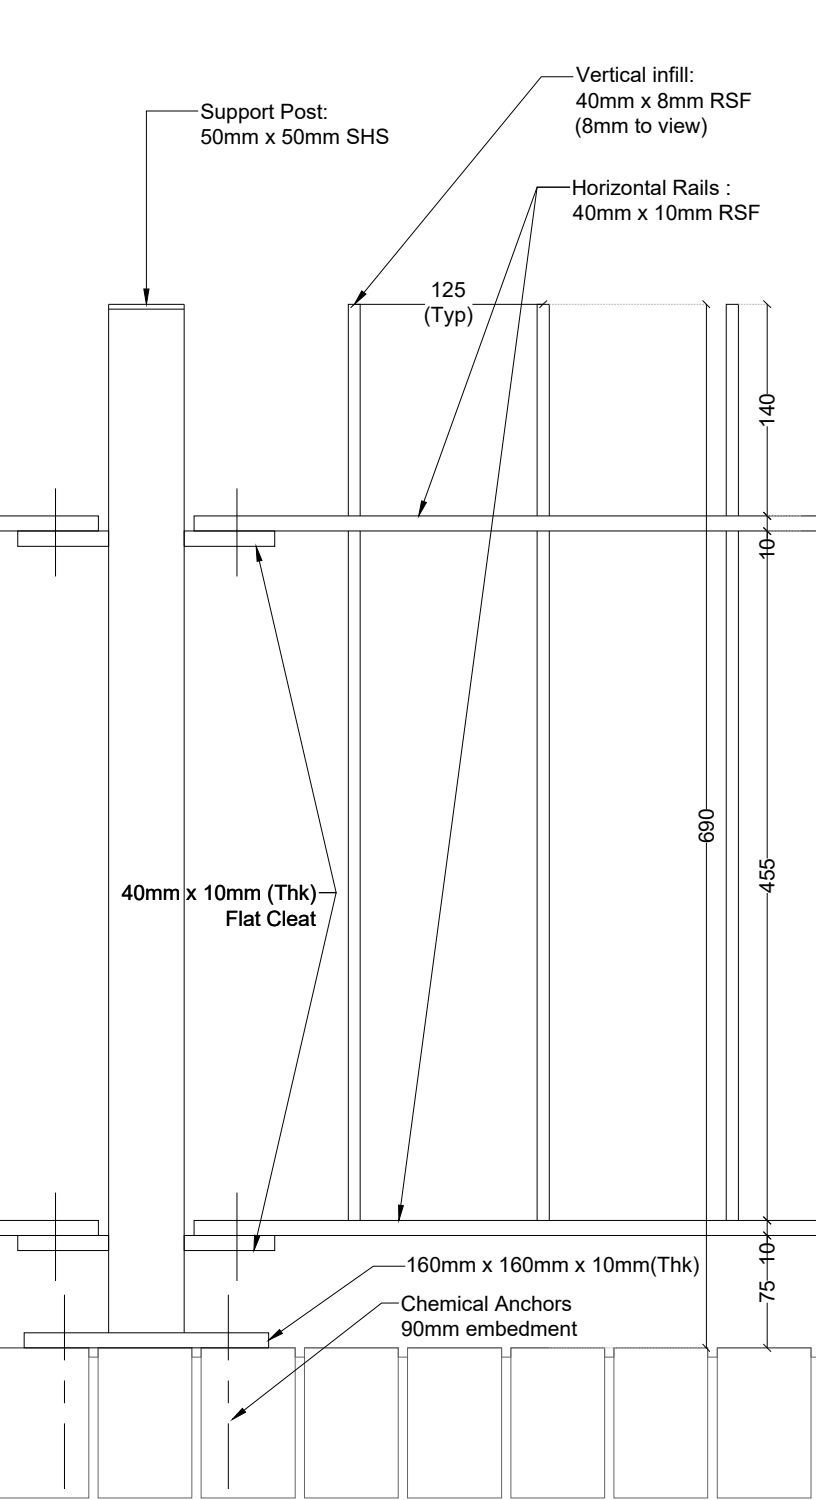

Front Elevation View

Scale: 1:5



GENERAL NOTES:  
 Dimensions are not to be scaled from this drawing  
 All dimensions are to be checked on site prior to commencement of any works, and any discrepancies reported immediately to the engineer.  
 This drawing is to be read in conjunction with all other design team details and specifications.  
 Steel Lengths to contractor to take measurements.

CDM REGULATION  
 HAZARDS RESIDUAL RISKS



R01	Issued For Review	WA	AJ	FM	10/05/21
Rev.	Description	Drw	Chk	Apr	Date

**BETA**  
 DESIGN CONSULTANTS

Great West House, Great West Road, Brentford, TW8 9DF  
 London, UK  
 info@betadc.co.uk www.betadc.co.uk  
 T: +44 (0) 20 3687 3904

Client: Leopold Nguoto

Project: 15 Landor Road  
 London, SW9 9RX

Title: Metal Railing Details

Subject: Issued For Review

Scale: As Shown @A3	Drawing no: DWG-ST-20-052-09	Rev. R01
------------------------	---------------------------------	-------------