



FRONT ELEVATION

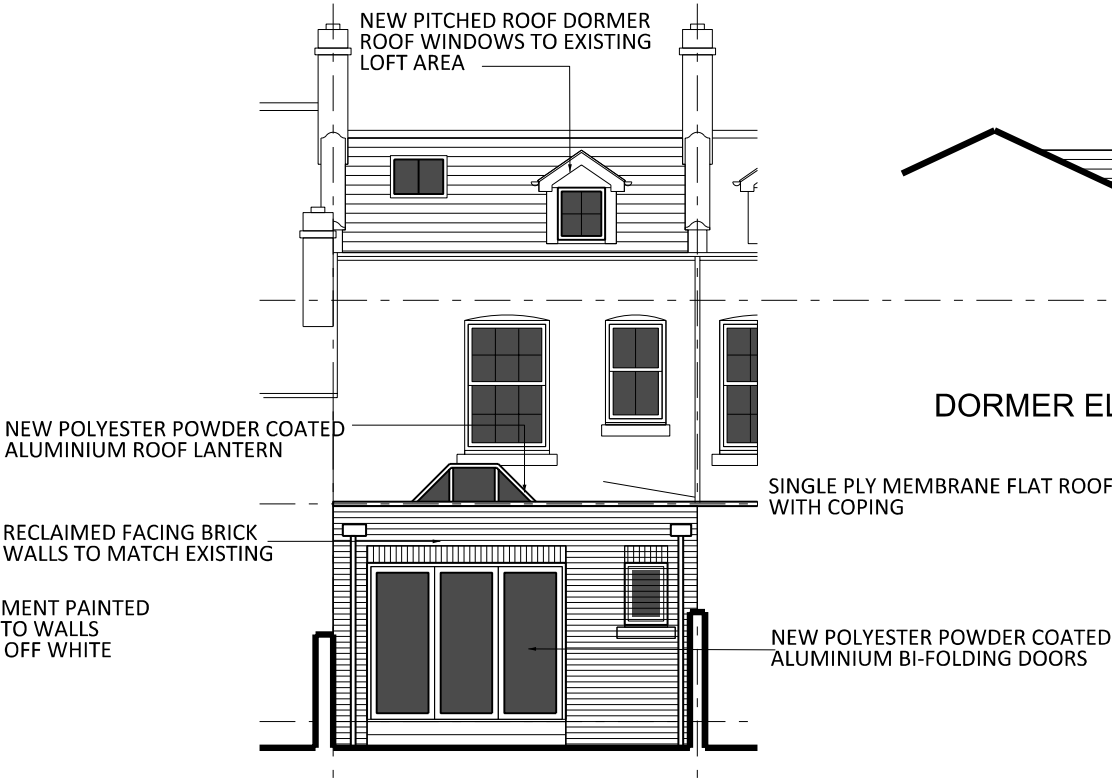

REAR ELEVATION

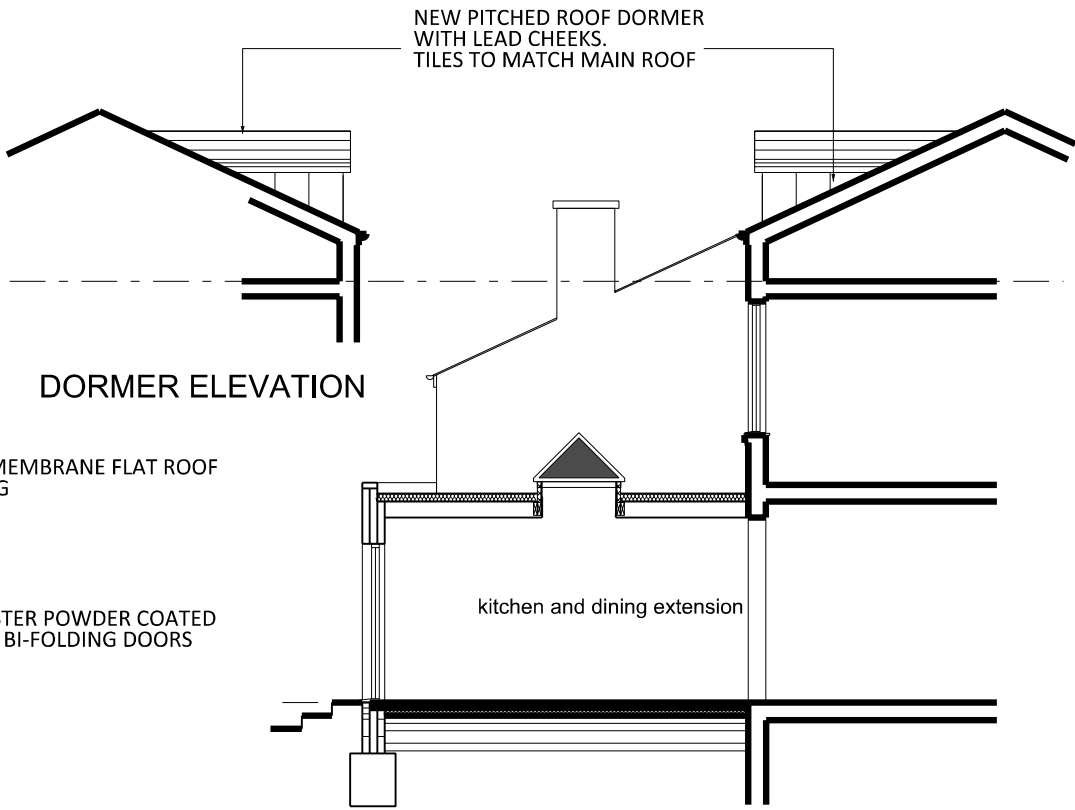

SECTIONAL ELEVATION



scale 1:100

Client

PATRICK O'SULLIVAN

Project

5 MILL STREET
LEAMINGTON SPA
CV31 1ES

Drawing Title

PROPOSED ELEVATIONS

Drawn	Checked	Paper Size	Scale	Date
VC	W	A3	1:100	03-12-19
Project No.		Drawing No.		Revision
19430		006		B

Cullen
associates.
architectural design consultancy

Horizon, Rugby Road, Weston under Wetherley
Warwickshire, CV33 9BY

tel 07504 973 595 www.cullen-associates.co.uk