

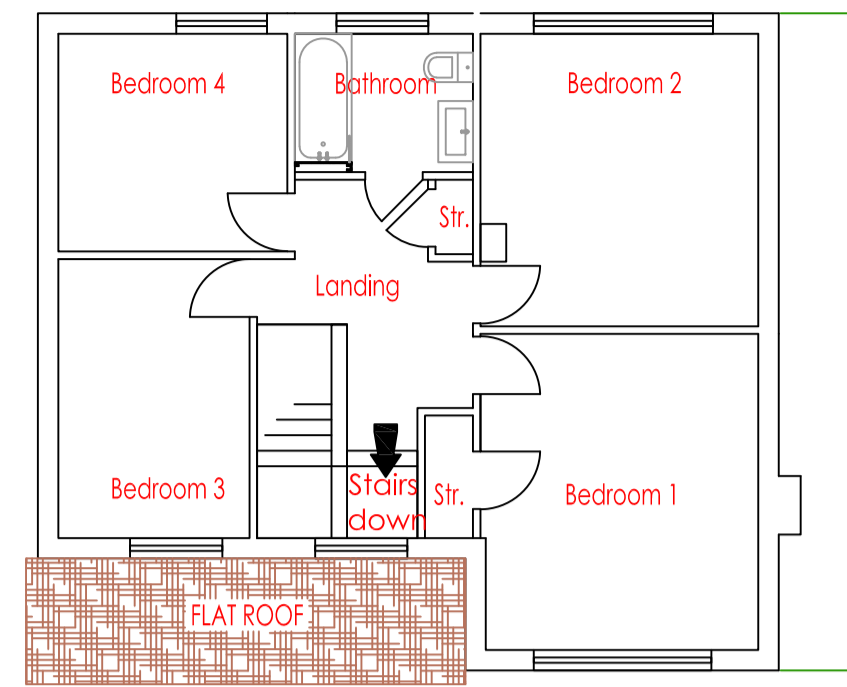
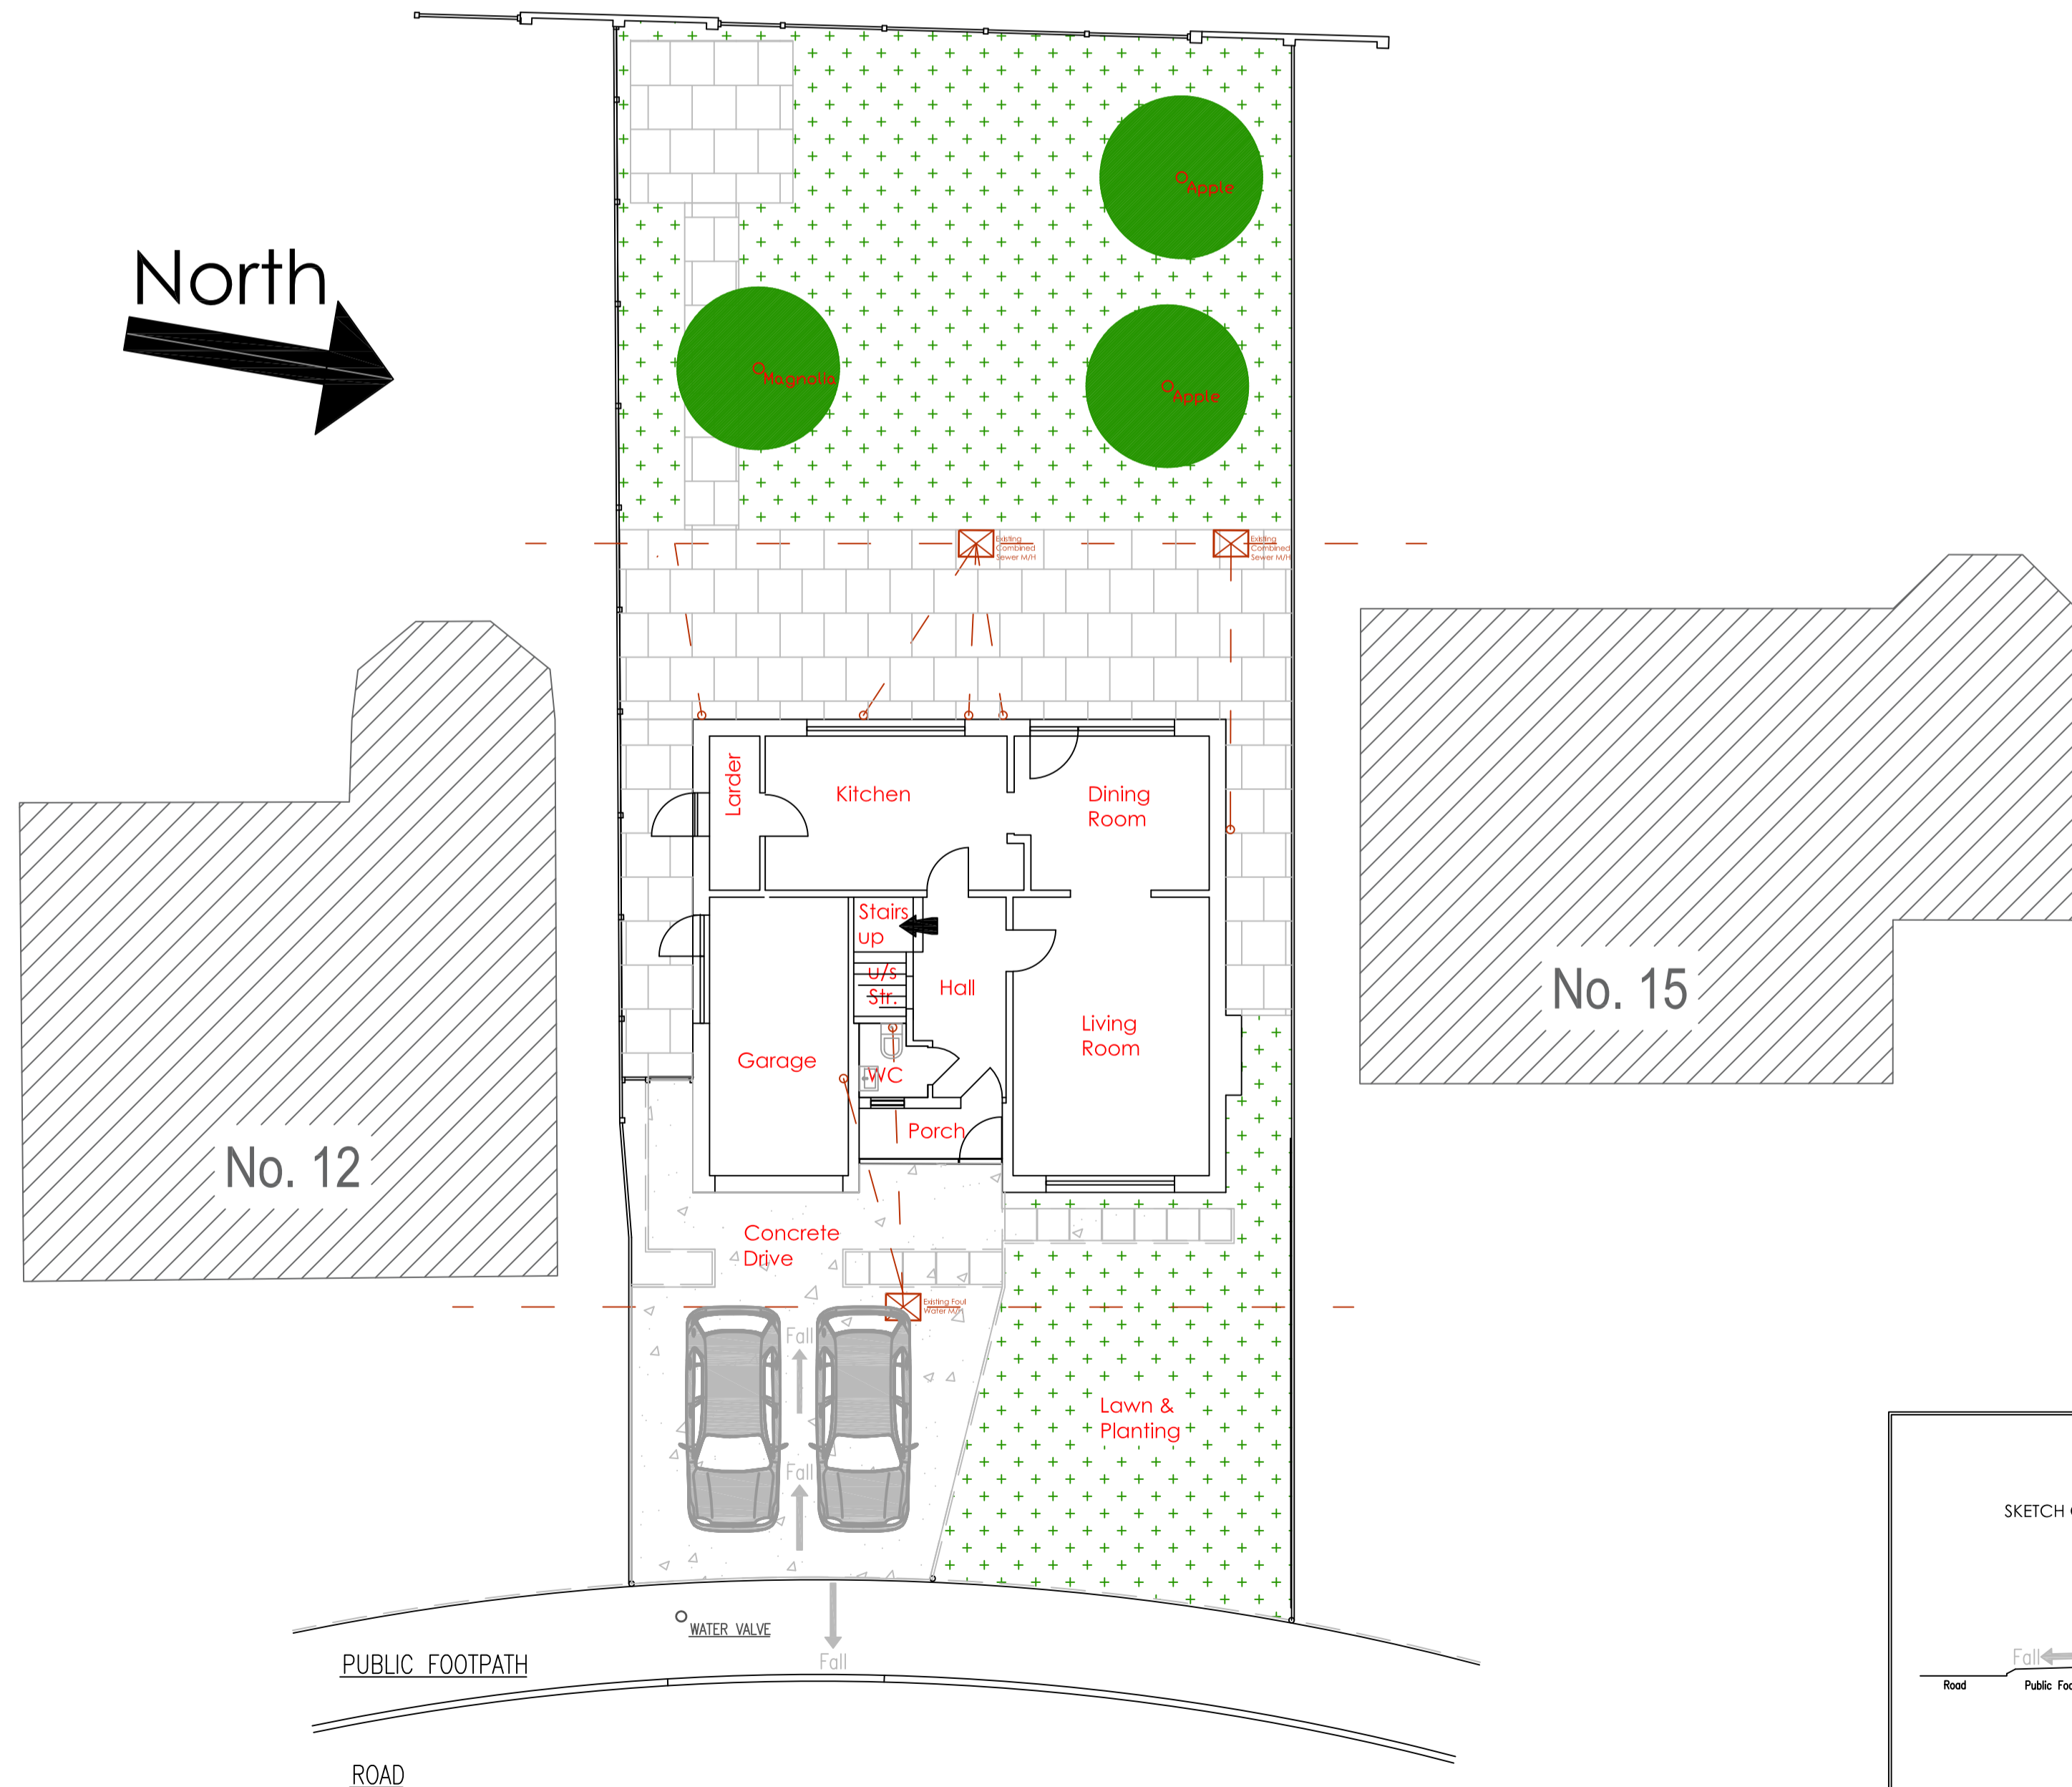



EXISTING FIRST FLOOR

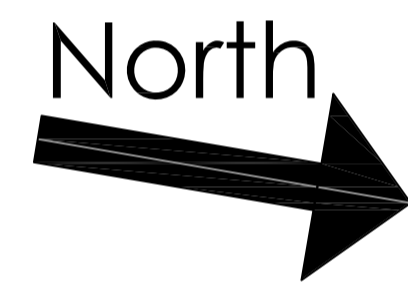

EXISTING ROOF PLAN

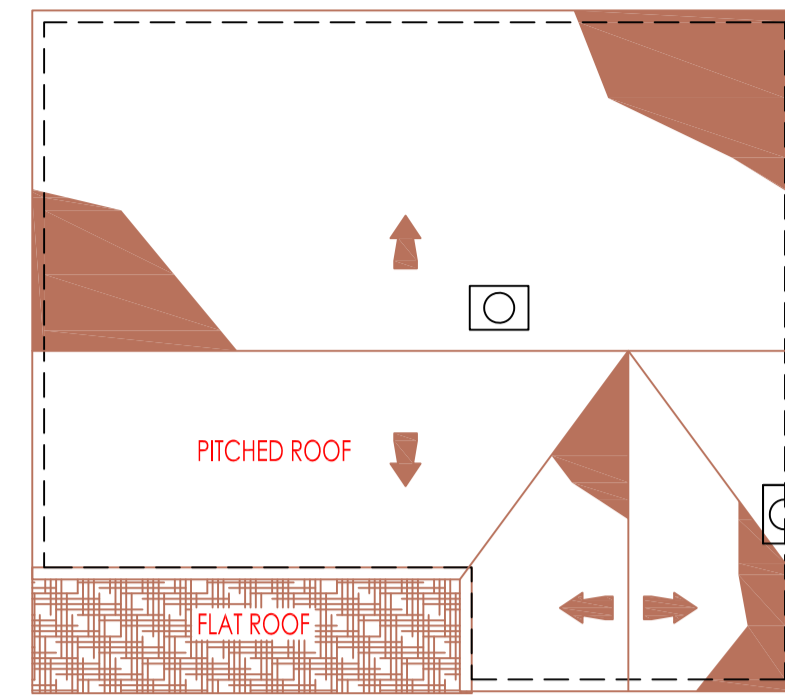

EXISTING SITE PLAN & GROUND FLOOR

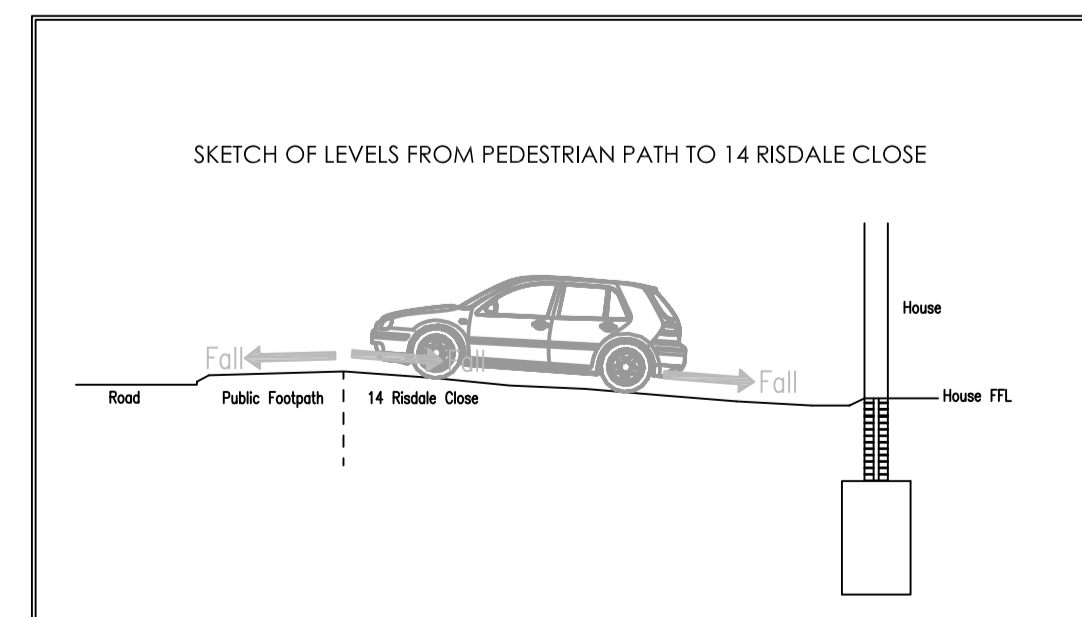

Material Schedule	
Ref	Material Description
A	Brick - Buff
B	Pitched Roof - Concrete Tile, Brown
C	Fascia & Soffit - uPVC, White
D	Rain Water Goods - Square, White uPVC
E	Window - uPVC, White, Double Glazed
F	Cladding - Hung Tile, Brown
G	Flat Roof - Felt Bitumen, Gray/Black
H	Garage Door - Metal, Green Painted

Revision	Date and Amendments
A	30/12/20 - First issue
B	31/01/21 - Minor Hatching Correction
C	30/05/21 - Drive way fall added

COPYRIGHT
This drawing is the copyright of M Sargent and may not be altered, reproduced, or edited without the written permission of M Sargent

WARNING
Do not scale this drawing. Verify all dimensions and installation details on site. If in doubt contact M Sargent before acting.

Client
Mr & Mrs Sargent
14 Risdale Close, Leamington Spa,
Warwickshire, CV32 6NN

Project
Proposed Extension to Front Elevation

Drawing Title
Existing Site Plan, GA's and Elevations

Scale 1:100 @ A1
1:200 @ A3

Date December 2019

Drawing No. 14CV326NN - 010

Revision c