


FRONT ELEVATION

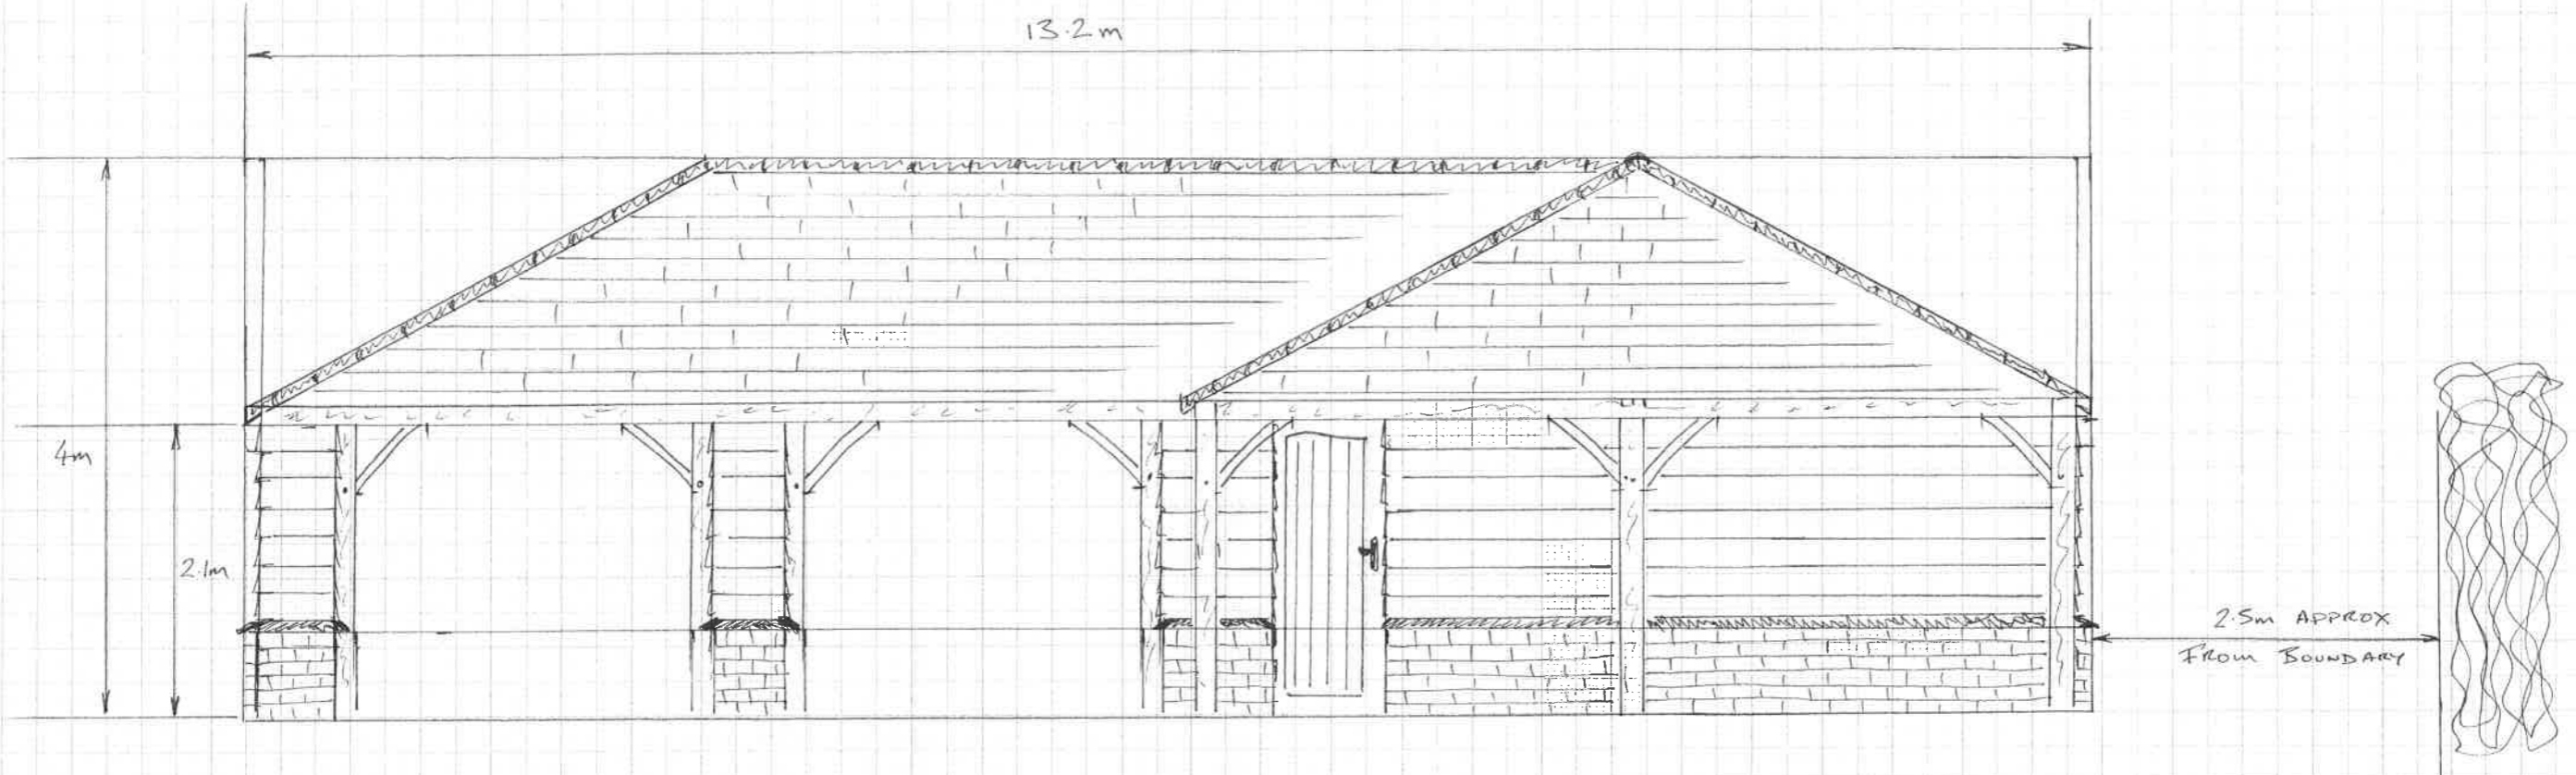

ESTAVARNEY COTTAGE  
PROPOSED GARAGE  
SCALE 1:50

