


All dimensions to be checked on site and the Architects notified of any discrepancies prior to commencement of work.  
All materials and workmanship to relevant British Standards Codes of practice and manufacturers recommendations.

This drawing is copyright

DO NOT SCALE FROM THIS DRAWING

Revision	Date	Description	Initials

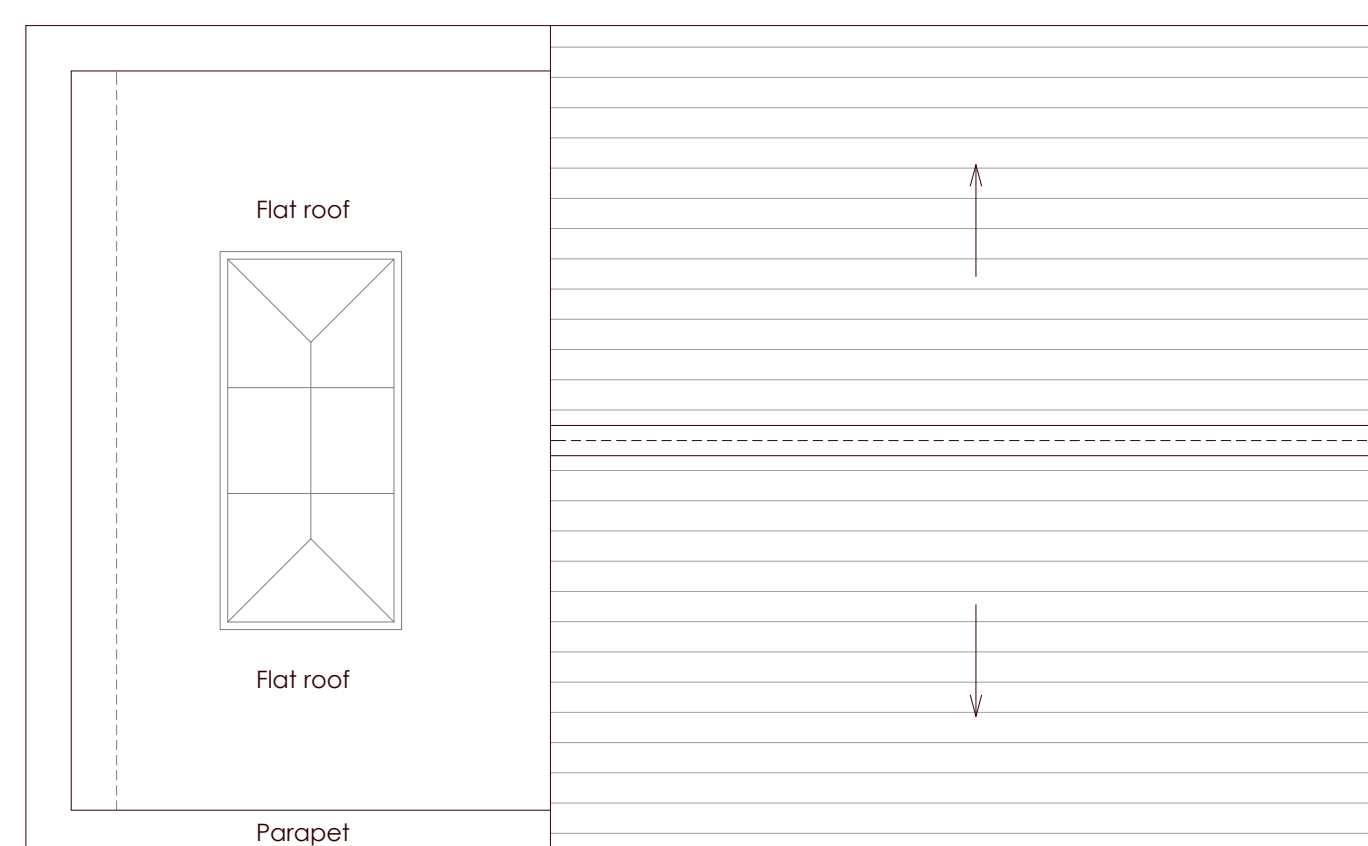

Roof Plan As Proposed  
Scale 1:50



**matrixarchitecture** ltd

Matrix Architecture Ltd, 8-9 Brenkley Way,  
Blezard Business Park, Seaton Burn, NE13 6DS  
T: 0191 2368955 M: 07948 275164  
E: sms@matrixarchitecture.co.uk  
W: www.matrixarchitecture.co.uk



Chartered Institute of  
Architectural Technologists

CLIENT  
MR G BROTHERTON

JOB TITLE  
ALTERATIONS TO 19 MILL FARM, ELLINGTON

SHEET TITLE  
ROOF PLAN AS PROPOSED

SCALES  
1:50 @ A1

SHEET NUMBER  
3424(C)02

REVISION  
DATE  
30/04/2020

CHECKED

DRAWN  
S.SHELL