
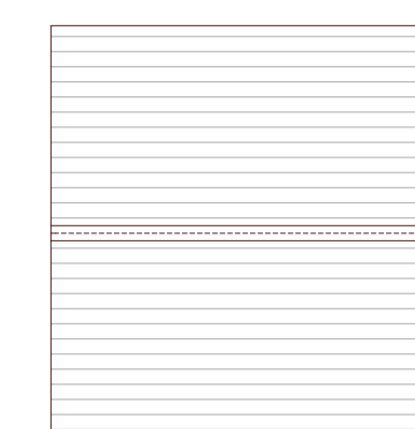
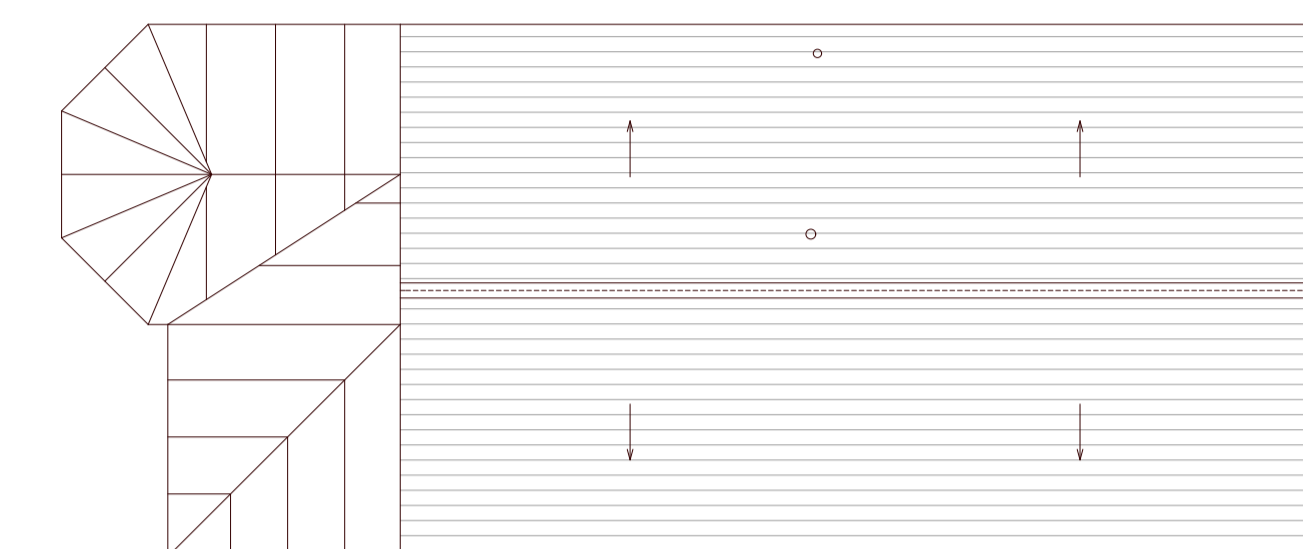


All dimensions to be checked on site and the Architects notified of any discrepancies prior to commencement of work.
All materials and workmanship to relevant British Standards Codes of practice and manufacturers recommendations.

This drawing is copyright

DO NOT SCALE FROM THIS DRAWING

Revision	Date	Description	Initials

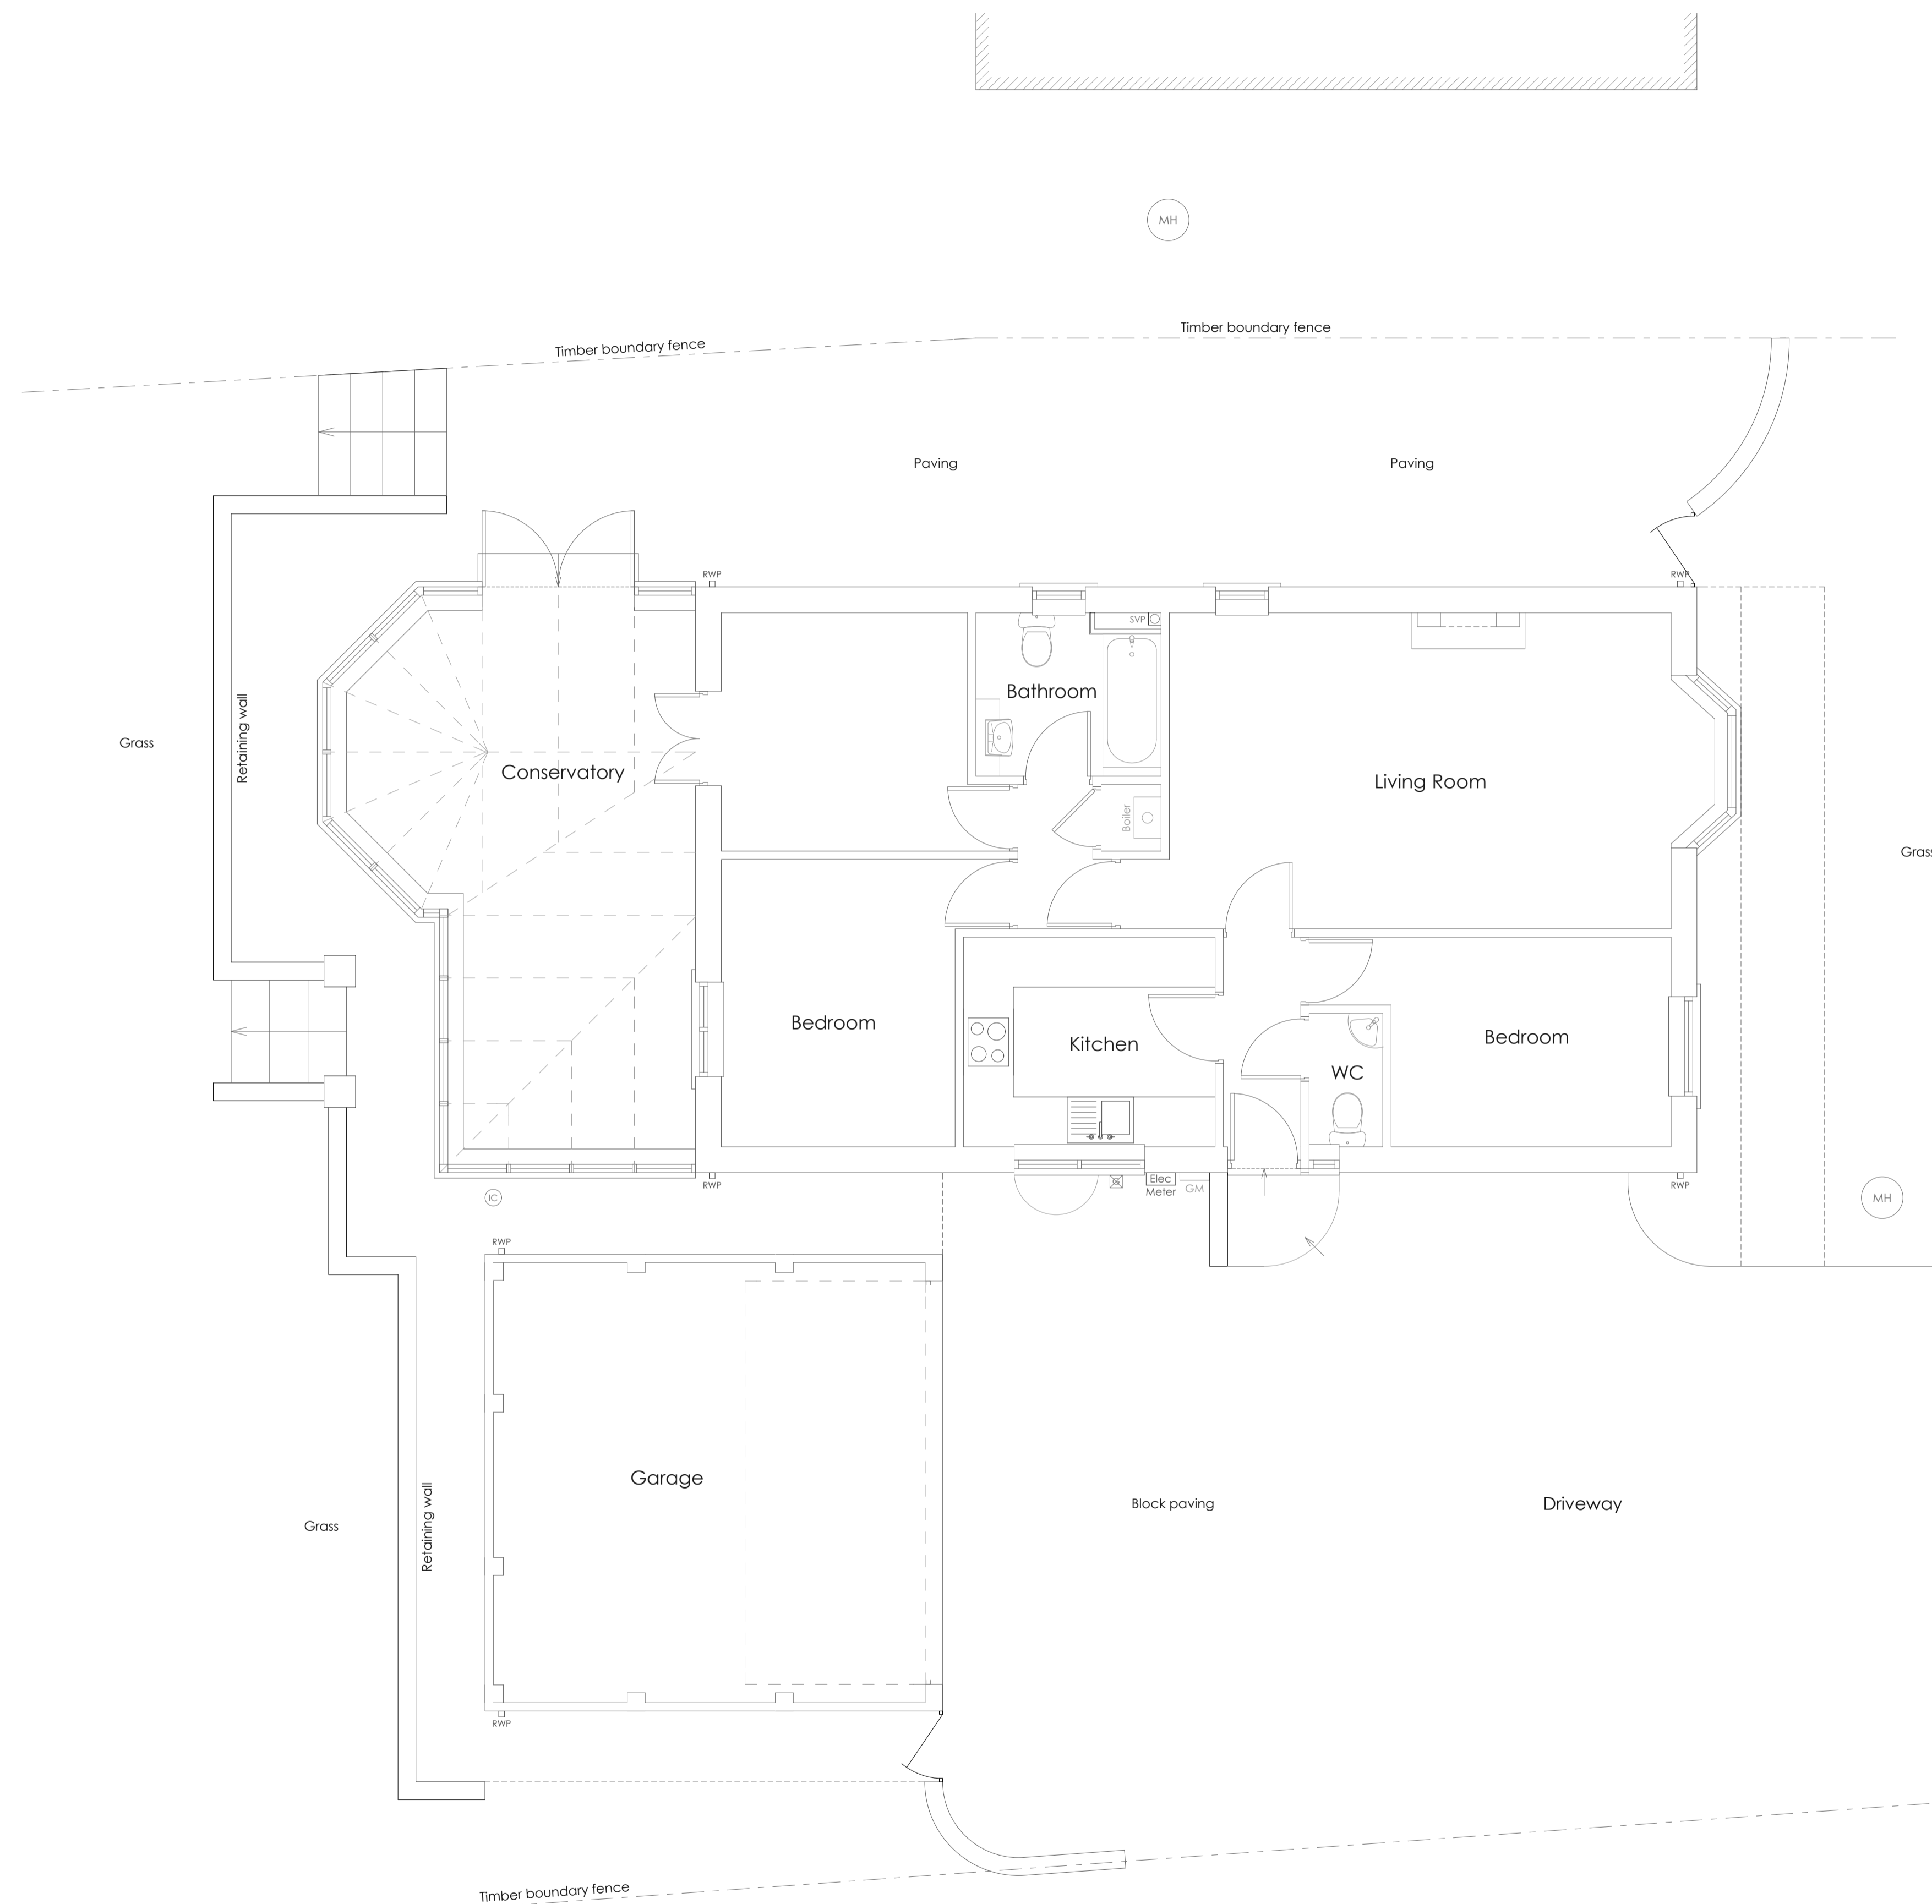

Roof Plan As Existing
Scale 1:100



Ground Floor Plan As Existing
Scale 1:50



matrixarchitecture ltd

Matrix Architecture Ltd, 8-9 Brenkley Way,
Blezard Business Park, Seaton Burn, NE13 6DS
T: 0191 2368955 M: 07948 275164
E: sms@matrixarchitecture.co.uk
W: www.matrixarchitecture.co.uk



Chartered Institute of
Architectural Technologists

CLIENT
MR G BROTHERTON

JOB TITLE
ALTERATIONS TO 19 MILL FARM, ELLINGTON

SHEET TITLE
FLOOR PLANS AS EXISTING

SCALES
1:50 & 1:100 @ A1

SHEET NUMBER
3424(B)01

CHECKED

REVISION
DATE
26/04/2021

DRAWN
S.STEEL